


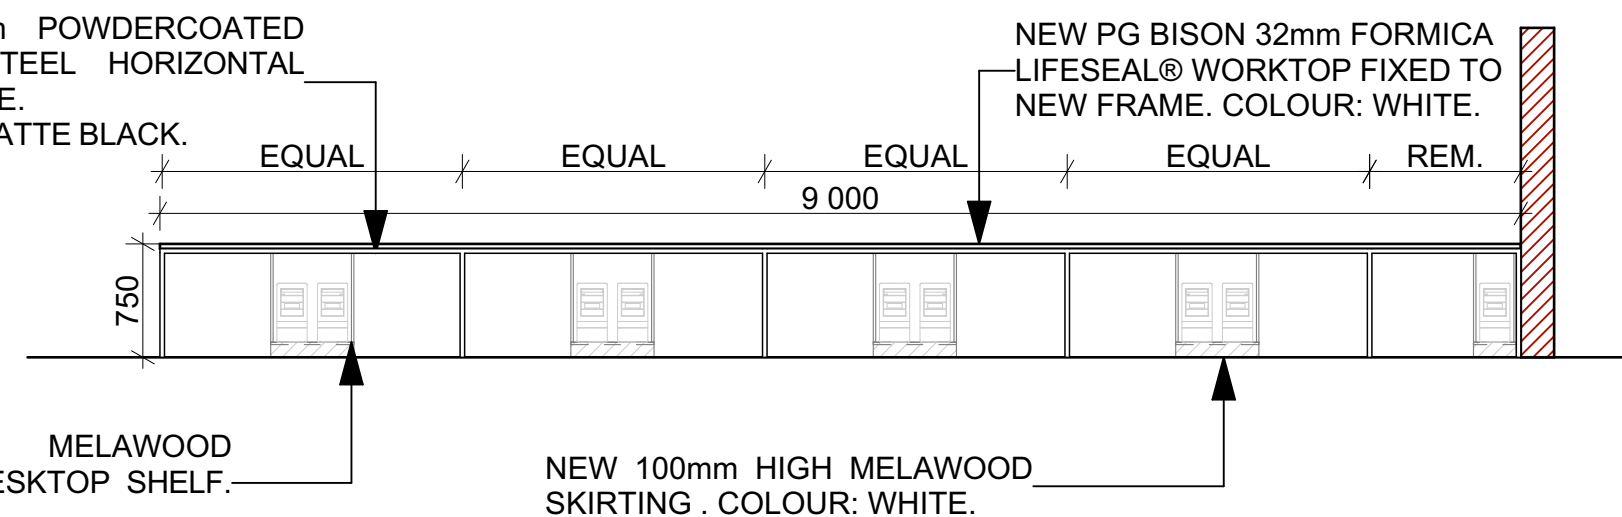

SECTION O-O
SCALE 1:50



NOTES:

1. All boundaries, dimensions and levels are to be checked on site before construction and any discrepancies are to be reported to the office of the Architect.
2. Partial Service: Any discrepancies with site or other information is to be advised to the Architect and direction or approval is to be sought before the implementation of the detail.
3. Do not scale this drawing.
4. For the purpose of coordination, all relevant parties must check this information prior to implementation and report any discrepancies to the Architect.

[illegible]

Name : _____



DBSA
DEVELOPMENT BANK OF SOUTHERN AFRICA

Project:

**CONDITION ASSESSMENT
POPANO SECONDARY SCHOOL**

Drawing description:

**PROPOSED NEW
MEDIA CENTRE BUILDING
COMPUTER ROOM JOINERY DETAILS 2**

Drawn:	42
--------	----

ISGENZERO ENGINEERING	U
Sample: AS SHOWN ON DRAWING	

FOR INFORMATION

Drawing Number:	Revision:
-----------------	-----------

082-PSS-ND-113	A
----------------	---