

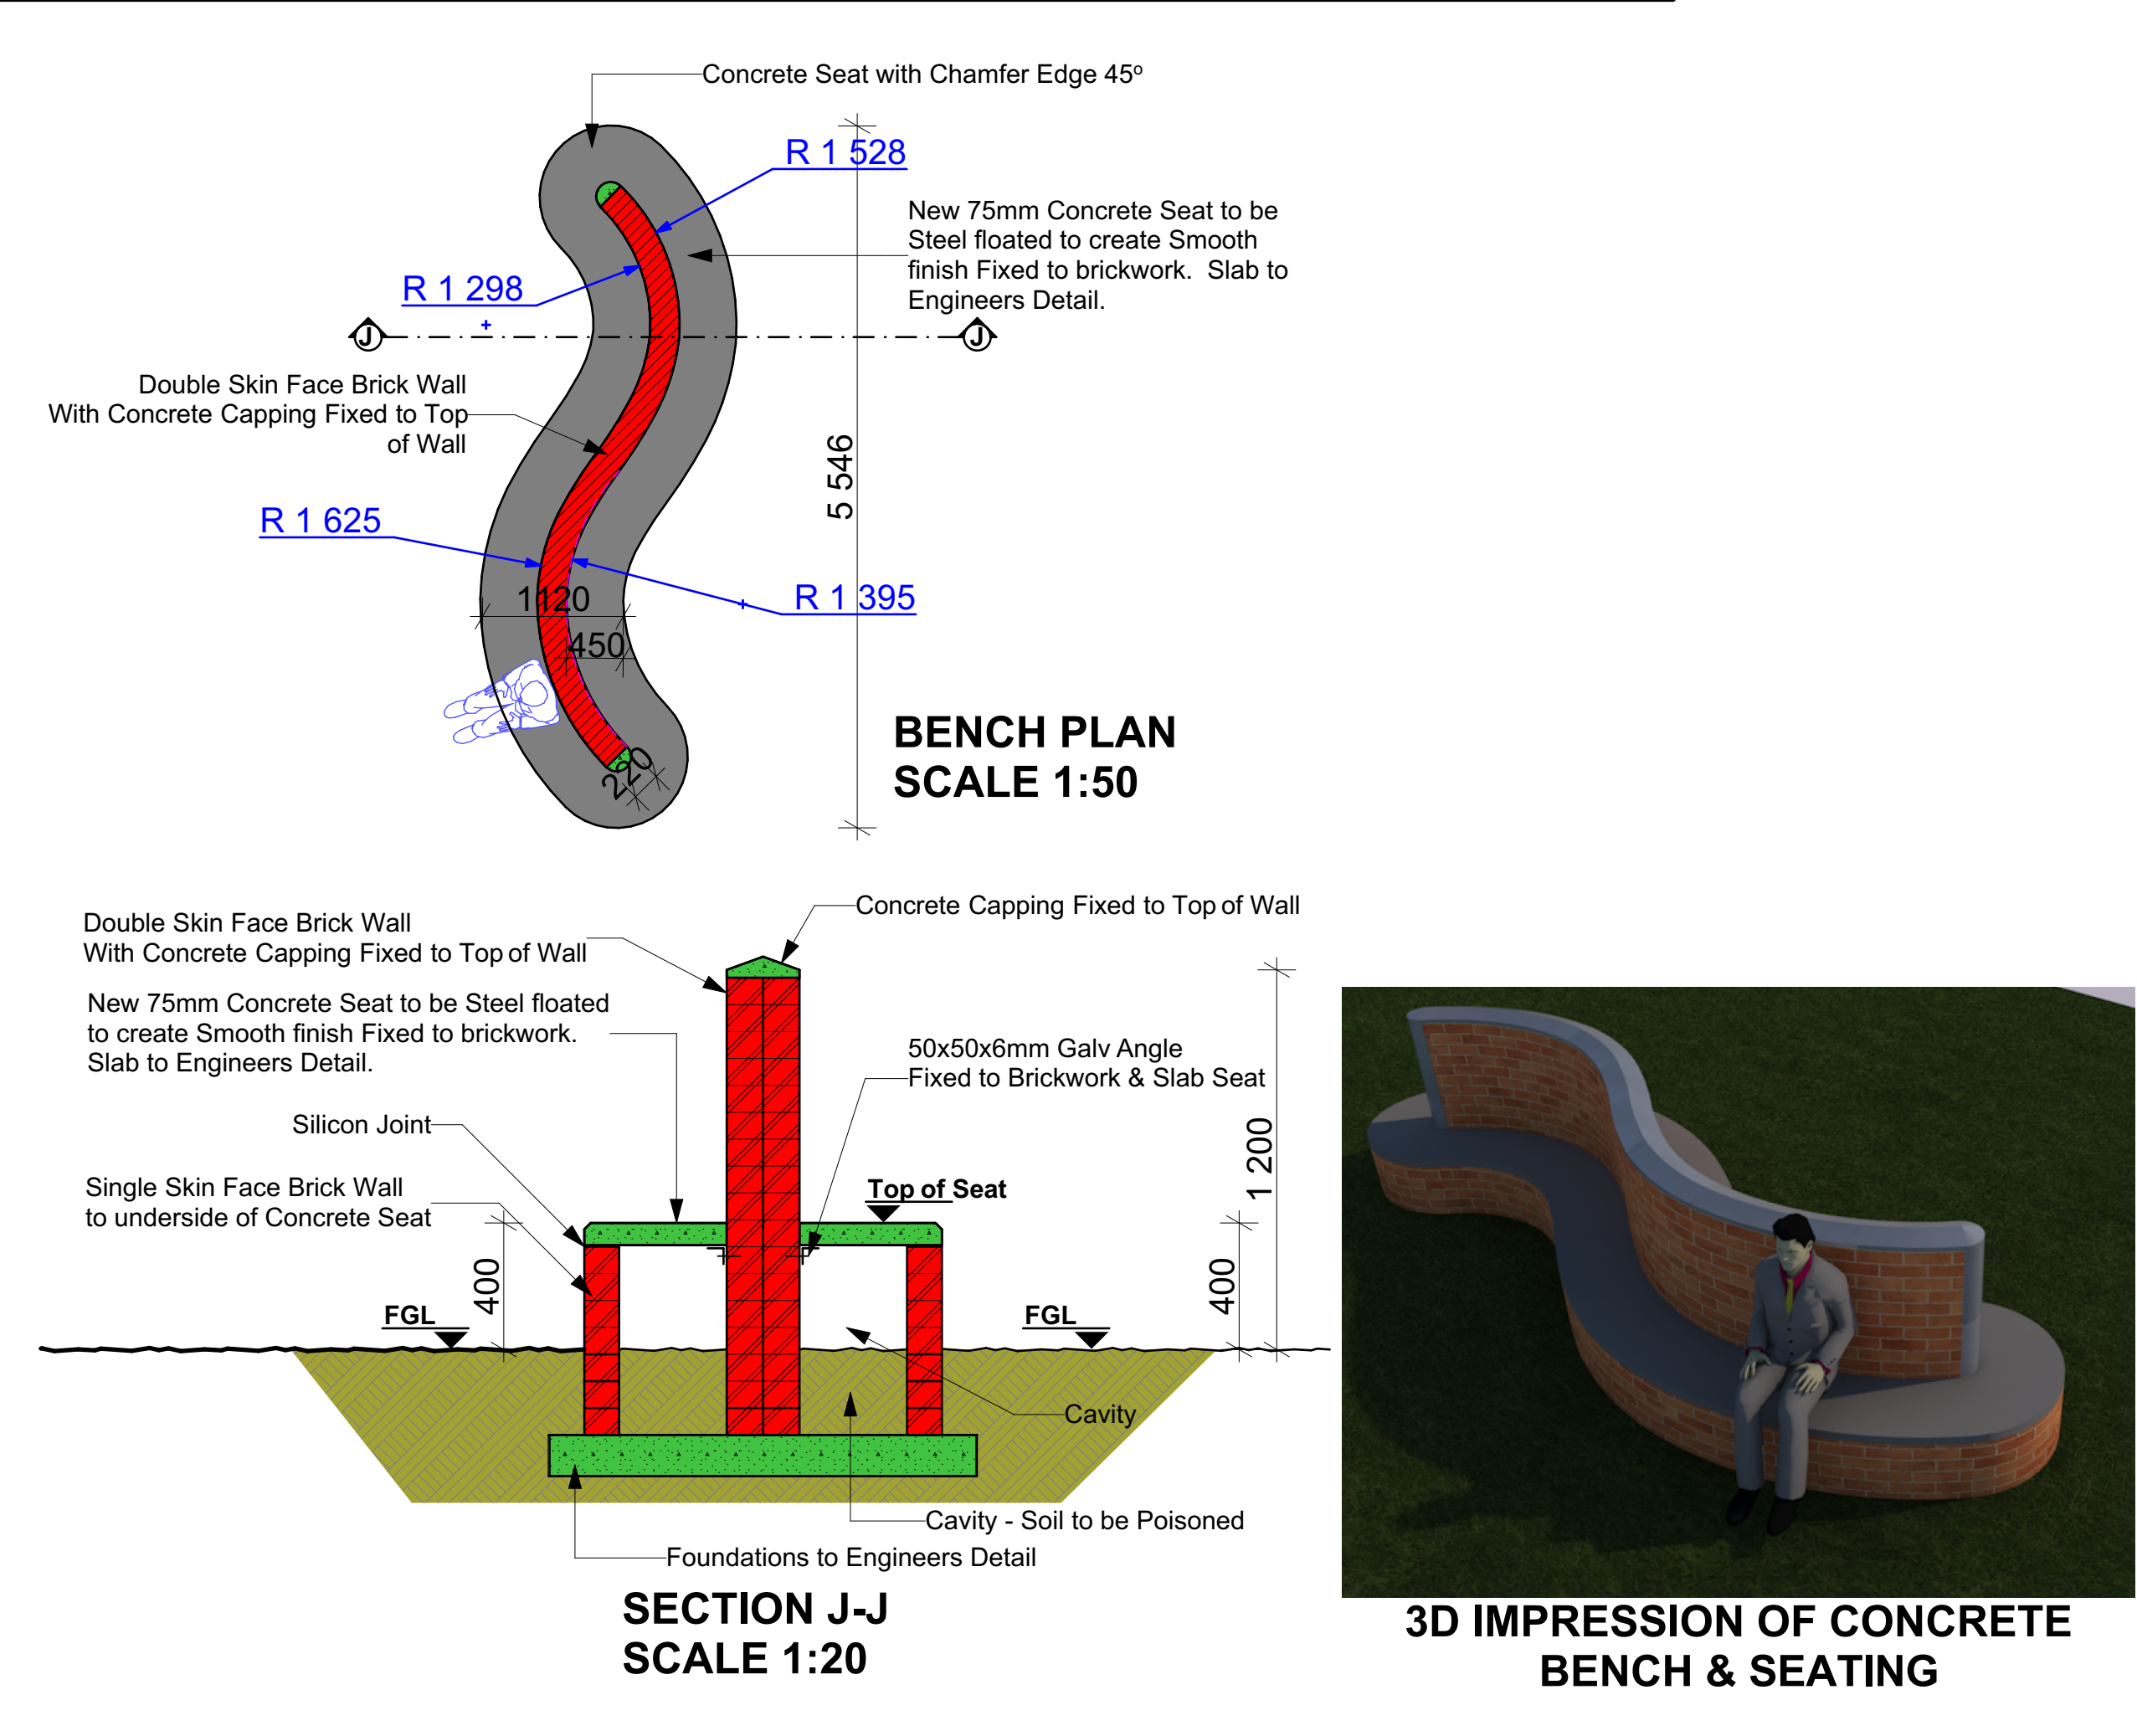


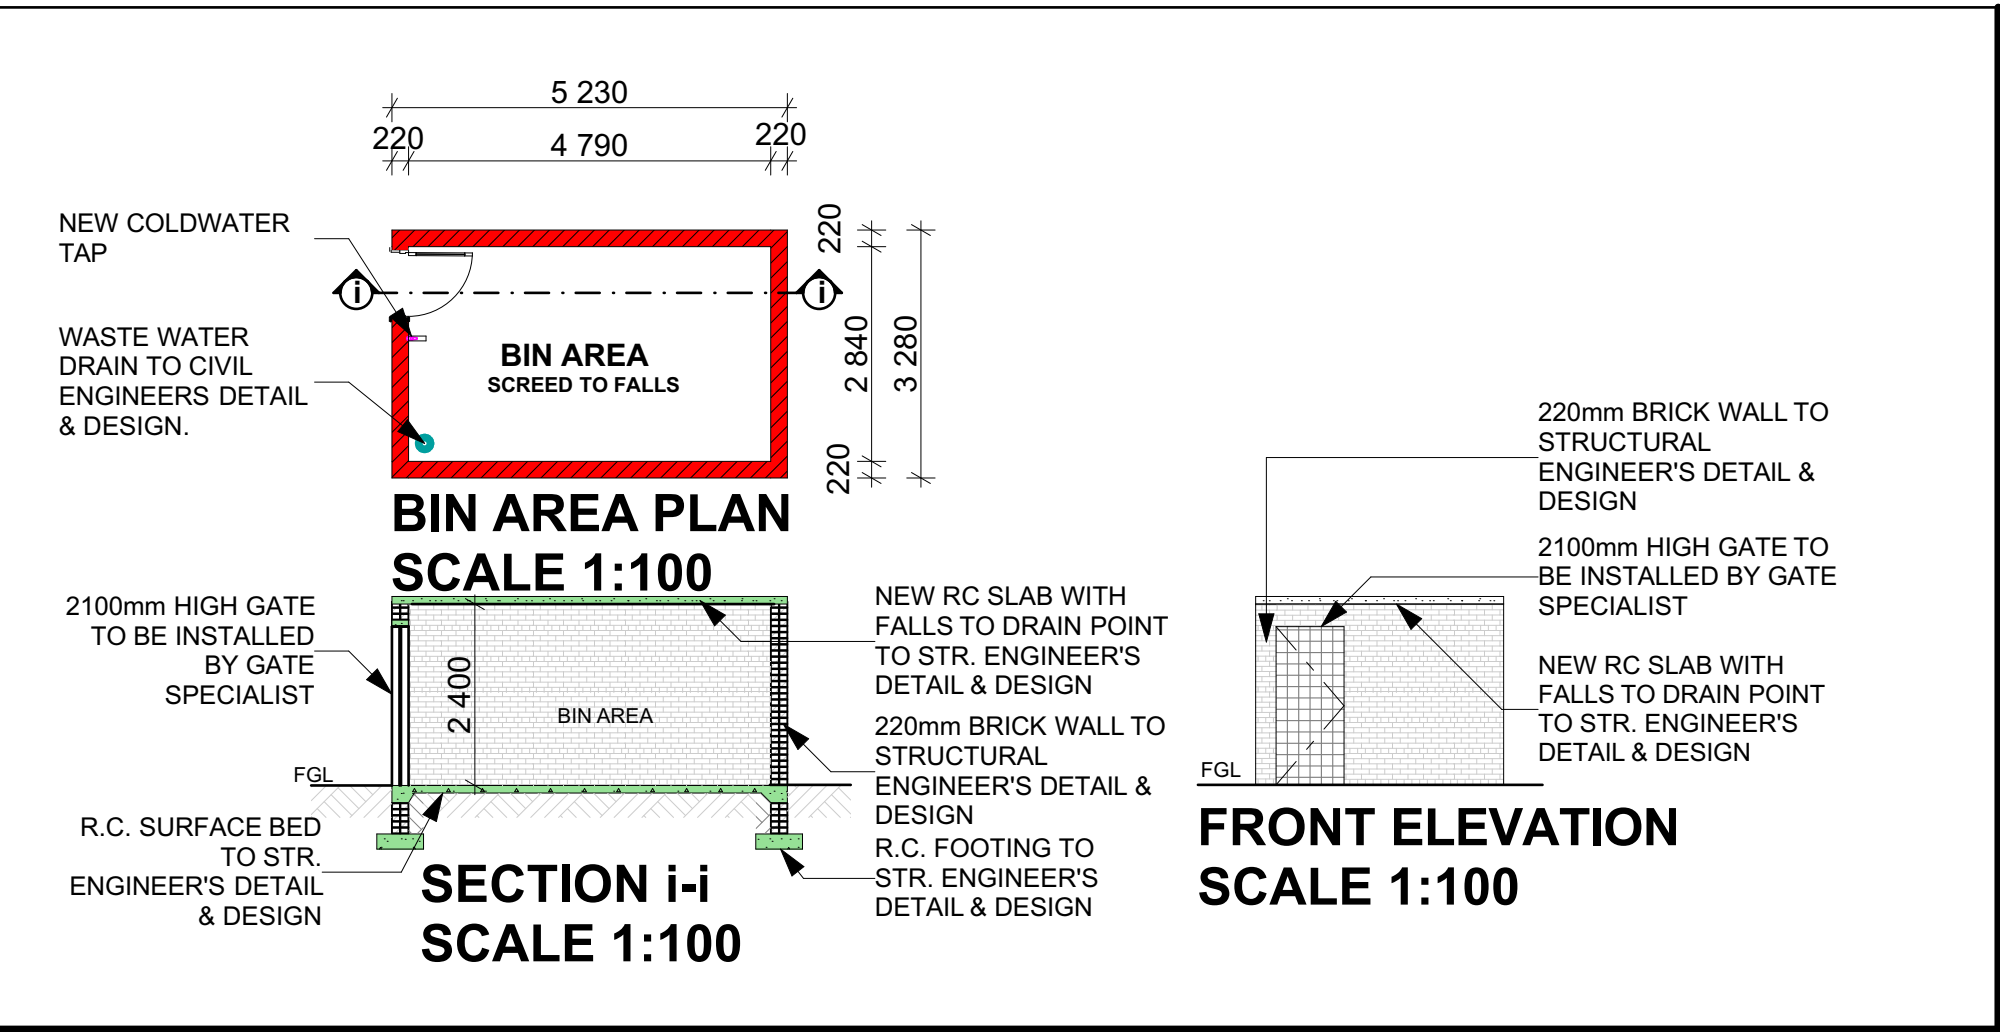

1. All boundaries, dimensions and levels are to be checked on site before construction and any discrepancies are to be reported to the office of the Architect.
2. Partial Service: Any discrepancies with site or other information is to be advised to the Architect and direction or approval is to be sought before the implementation of the detail.
3. Do not scale this drawing.
4. For the purpose of coordination, all relevant parties must check this information prior to implementation and report any discrepancies to the Architect.

Revisions:			
Rev No	Date	Description	Rev By
A	23/02/25	For Information Purposes Only	SD

Architect :
Name :
Signature :
Client :
Name :
Signature :

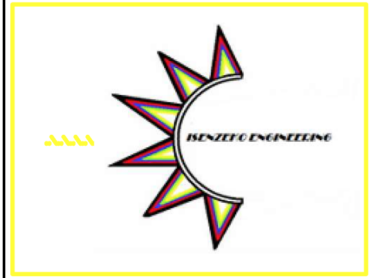

Project:
CONDITION ASSESSMENT
POPANO SECONDARY SCHOOL

Drawing description:
PROPOSED NEW LAYOUT:
LAYOUTS & DETAILS

Drawn:
ISENZKO ENGINEERING

Scales: AS SHOWN ON DRAWING

FOR INFORMATION

Drawing Number: 082-PSS-ND-200
Revision: A