



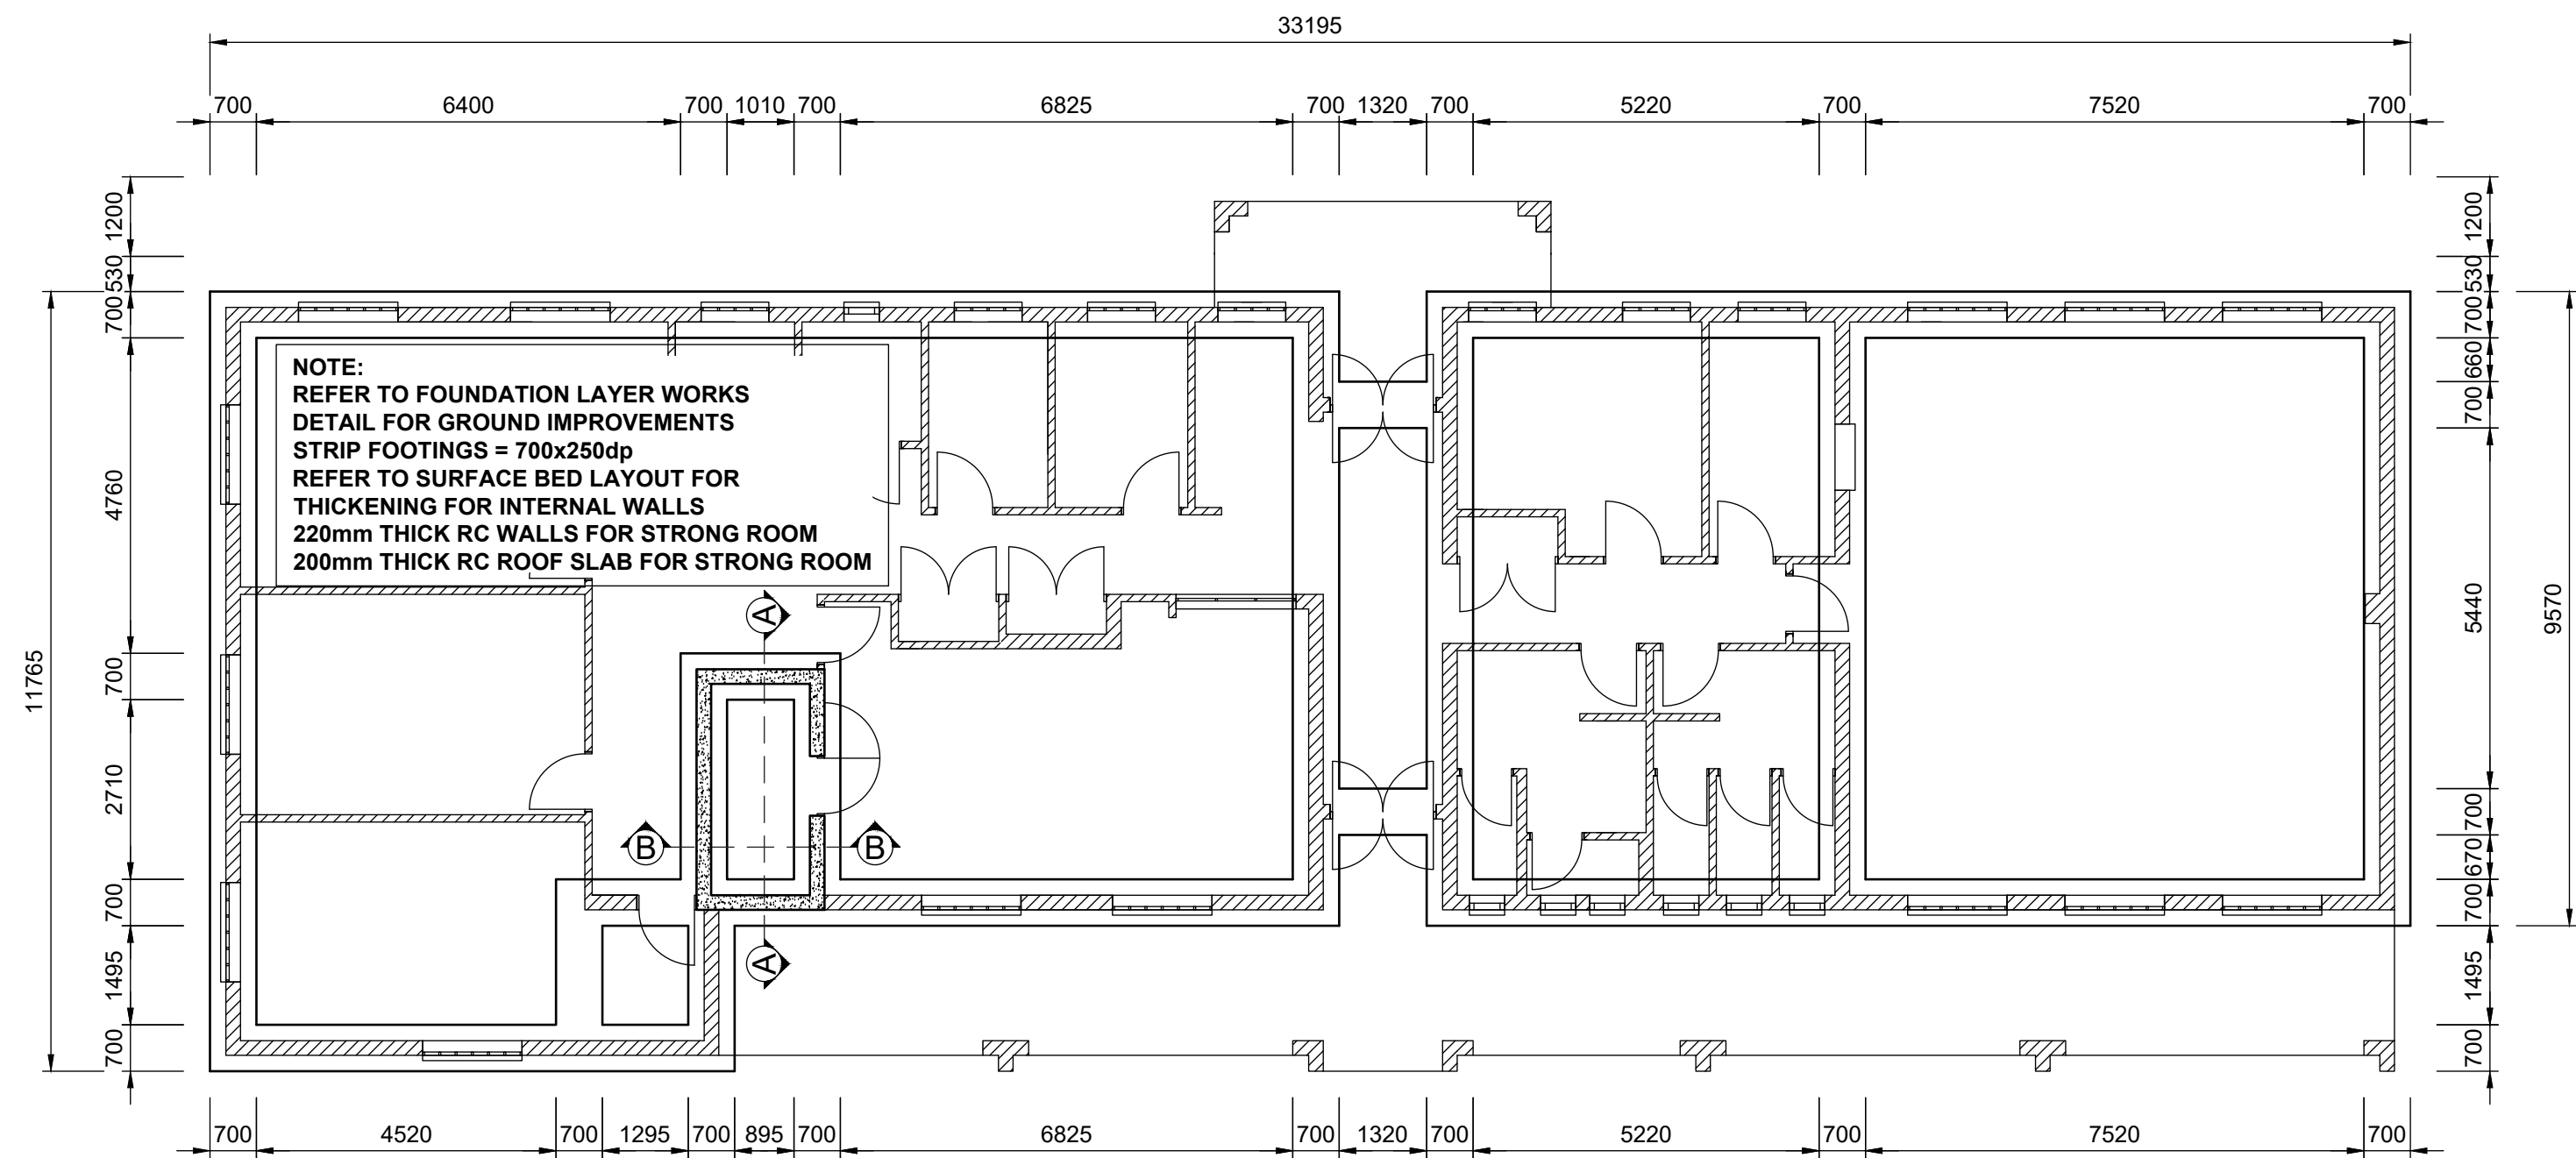


ADMINISTRATION BLOCK: FOUNDATION RC LAYOUT

SCALE 1:100

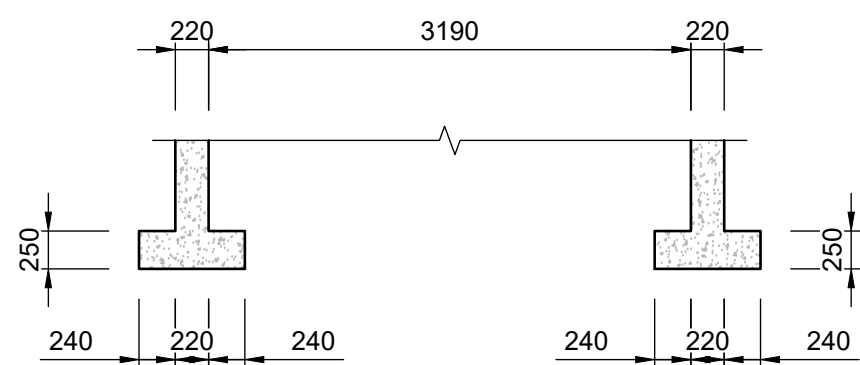


SECTION A-A

SCALE 1:50

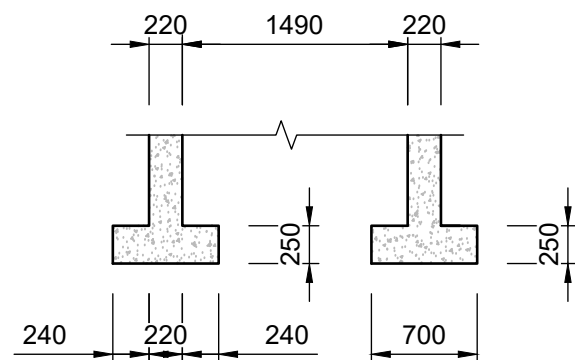

SECTION B-B

SCALE 1:50

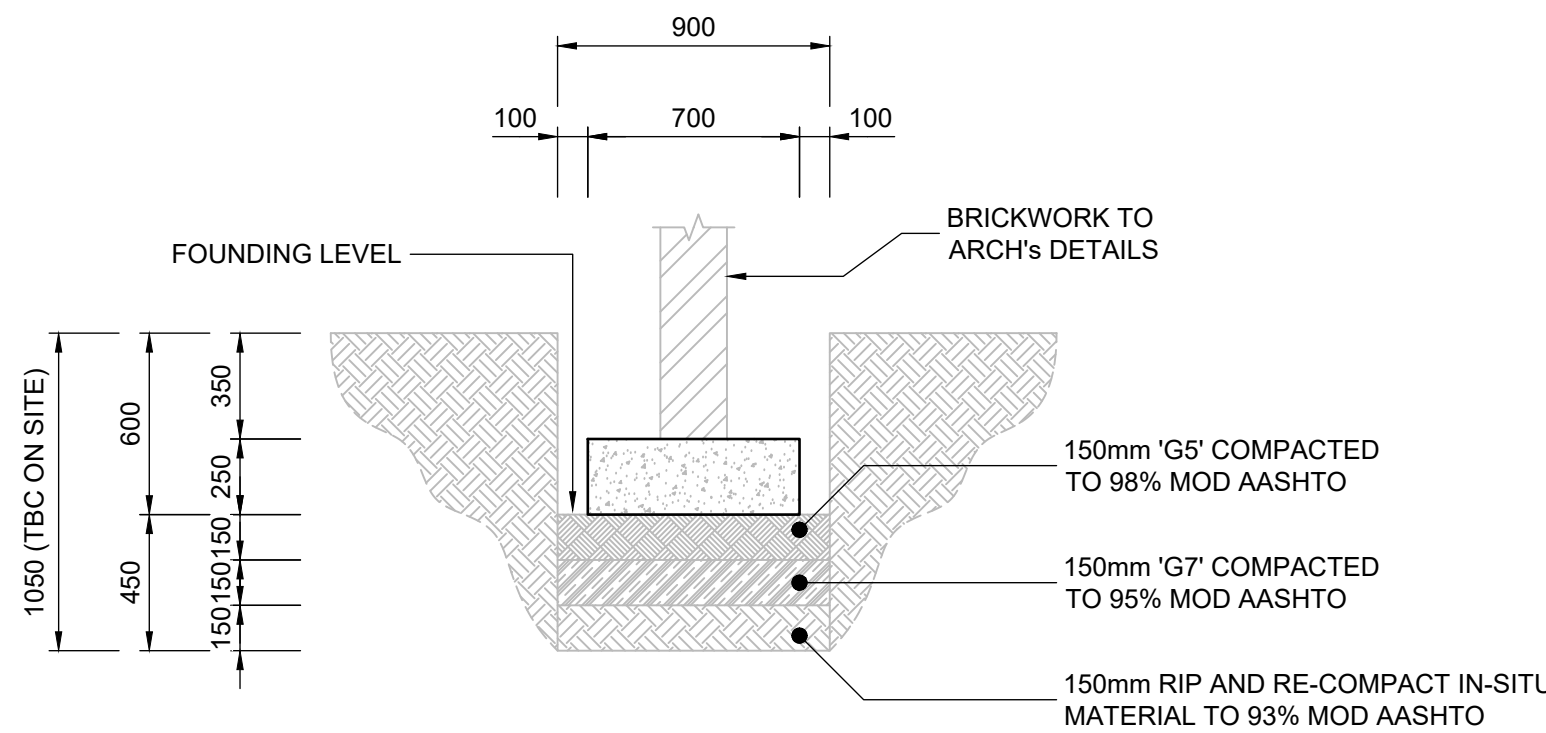

FOUNDATION LAYERWORKS

SCALE 1:25

THIS DRAWING TO BE READ IN CONJUNCTION WITH ARCHITECTS LAYOUTS.
REFER TO DRAWING NUMBER SAB1777-PSS-196 FOR DETAILS.

NOTES:

- ALL WORK IN ACCORDANCE WITH THE RELEVANT SECTIONS OF SANS 1200 AND AS REQUIRED BY THE LOCAL AUTHORITIES OR STATUTORY BODIES.
- WHERE REFERENCE IS MADE TO THE SOUTH AFRICAN STANDARD SPECIFICATIONS, THE CURRENT EDITION SHALL BE USED.
- REFER TO ARCHITECTS LAYOUTS FOR SETTING OUT INFORMATION.
- ALL DIMENSIONS AND LEVELS TO BE CHECKED ON SITE PRIOR TO CONSTRUCTION. ANY DISCREPANCIES TO BE REPORTED TO THE ENGINEER IMMEDIATELY.
- ONLY WRITTEN DIMENSIONS AND LEVELS SHALL BE USED.
- THIS DRAWING TO BE READ IN CONJUNCTION WITH DRAWINGS FROM THE RELEVANT DISCIPLINES, ARCHITECT, CIVIL, ELECTRICAL AND MECHANICAL.
- THE CONTRACTOR SHALL GIVE THE ENGINEER AT LEAST 24 HOURS ADVANCE NOTICE FOR INSPECTIONS.
- THE ENGINEER SHALL BE NOTIFIED WITHOUT DELAY SHOULD THERE BE ANY DISCREPANCIES BETWEEN DRAWINGS, DETAILS AND SPECIFICATIONS.
- FOUNDATION EXCAVATIONS TO BE INSPECTED AND APPROVED BY THE STRUCTURAL / GEOTECHNICAL ENGINEER BEFORE ANY BLINDING IS CAST.
- REINFORCING TO BE CHECKED AND APPROVED BY THE ENGINEER PRIOR TO CASTING CONCRETE.
- ALL DUCTS OR RECESSES TO BE APPROVED BY THE ENGINEER.
- POSITION OF CONSTRUCTION JOINTS TO BE APPROVED BY THE ENGINEER.
- CONCRETE STRENGTHS @ 28 DAYS:
BLINDING : 15 MPa
FOUNDATIONS : 25 MPa
COLUMNS : 30 MPa
SURFACE BEDS : 25 MPa
ROOF SLABS : 30 MPa
BEAMS : 30 MPa
- COVER TO STEEL REINFORCEMENT: U.O.N.
FOUNDATIONS : 50 mm
SLABS : 30 mm
BEAMS : 30 mm
COLUMNS : 30 mm
- ALL SHARP EXPOSED EDGES TO BE CHAMFERED 20 x 20mm.
- ALL WATERPROOFING TO ARCHITECTS DETAIL.
- SAW CUTS ARE TO BE MADE AS SOON AS THE CONCRETE IS FIRM ENOUGH NOT TO BE TORN OR DAMAGED BY THE CUTTING BLADE (USUALLY BETWEEN 24 TO 48 HOURS AFTER CASTING).
- ALL STEELWORK TO BE FABRICATED AND ERECTED IN ACCORDANCE WITH 'SANS 2001-CS1 & SANS 1921-3'.
- ALL STEELWORK TO BE 'SANS 50025-S355JR' UNLESS OTHERWISE NOTED.
- A COMPLETE SET OF SHOP DRAWINGS SHALL BE SUBMITTED TO THE ENGINEER FOR APPROVAL BEFORE FABRICATION COMMENCES.
- ALL WELDS TO BE MINIMUM 6mm CONTINUOUS FILLET WELDS UNLESS OTHERWISE NOTED AND IN STRICT ACCORDANCE WITH SANS AND ANSI/AWS STANDARDS.
- ALL BOLTS SHALL BE GRADE 8.8 UNLESS OTHERWISE NOTED.
- ALL STEELWORK TO BE HOT DIPPED GALVANISED TO 'SANS 1200-HC AND SANS 121' UNLESS OTHERWISE NOTED.

01	2026-01-27	MG	SS	ISSUED FOR INFORMATION
00	2023-07-17	MG	KT	ISSUED FOR INFORMATION
REV	DATE	DRAWN	CHECKED	DESCRIPTION



PROJECT
DBSA SCHOOLS FS POPANO SECONDARY SCHOOL FREE STATE

DRAWING
ADMINISTRATION BLOCK FOUNDATION RC LAYOUT

	RESPONSIBLE PERSON	DATE
DESIGNED	MG	2026-01-26
DRAWN	MG	2026-01-26
CHECKED	SS	2026-01-27
APPROVED	MANI GOVENDER [PR ENG - 20080241]	2026-01-27
SCALE	AS SHOWN	SHEET SIZE A1

PROJECT NUMBER	DRAWING NUMBER	STATUS	REVISION
----------------	----------------	--------	----------

SAB1777-PSS-197-P-01

DRAWING STATUS CODES :		
R = REPORT	T = TENDER	C = CONSTRUCTION
D = DRAFT	P = PRELIMINARY	A = AS BUILT

COPYRIGHT RESERVED