



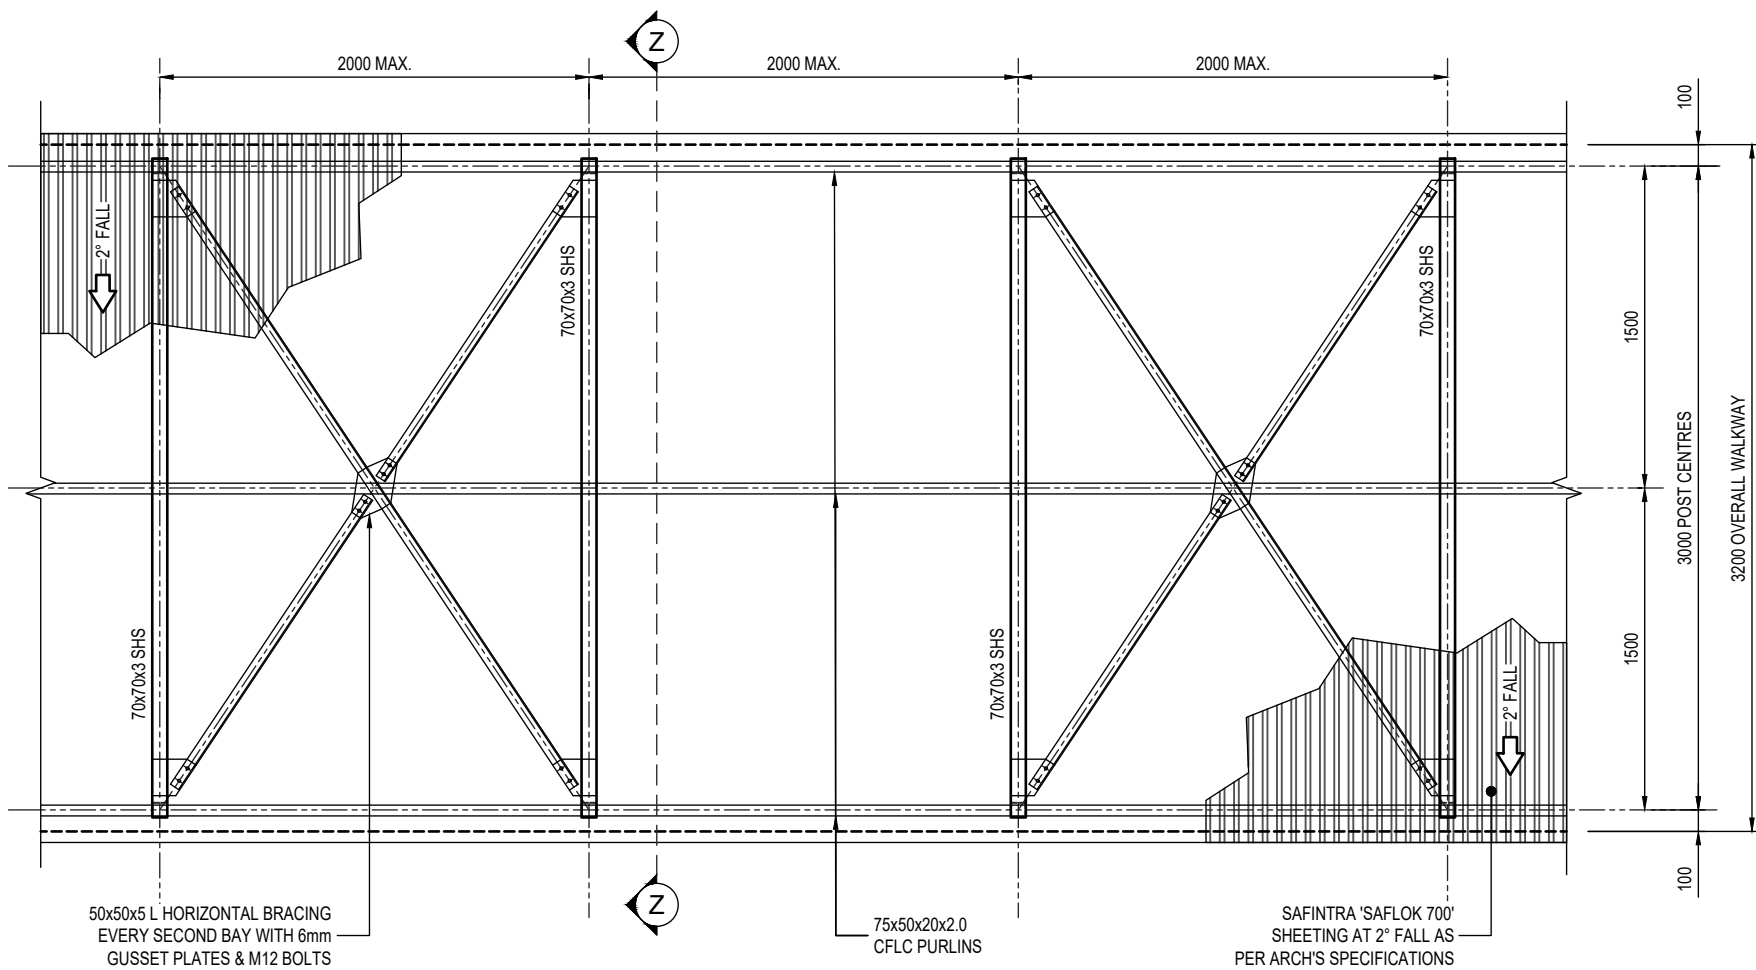


PLAN - COVERED WALKWAY - TYPE '3'
SCALE 1:25

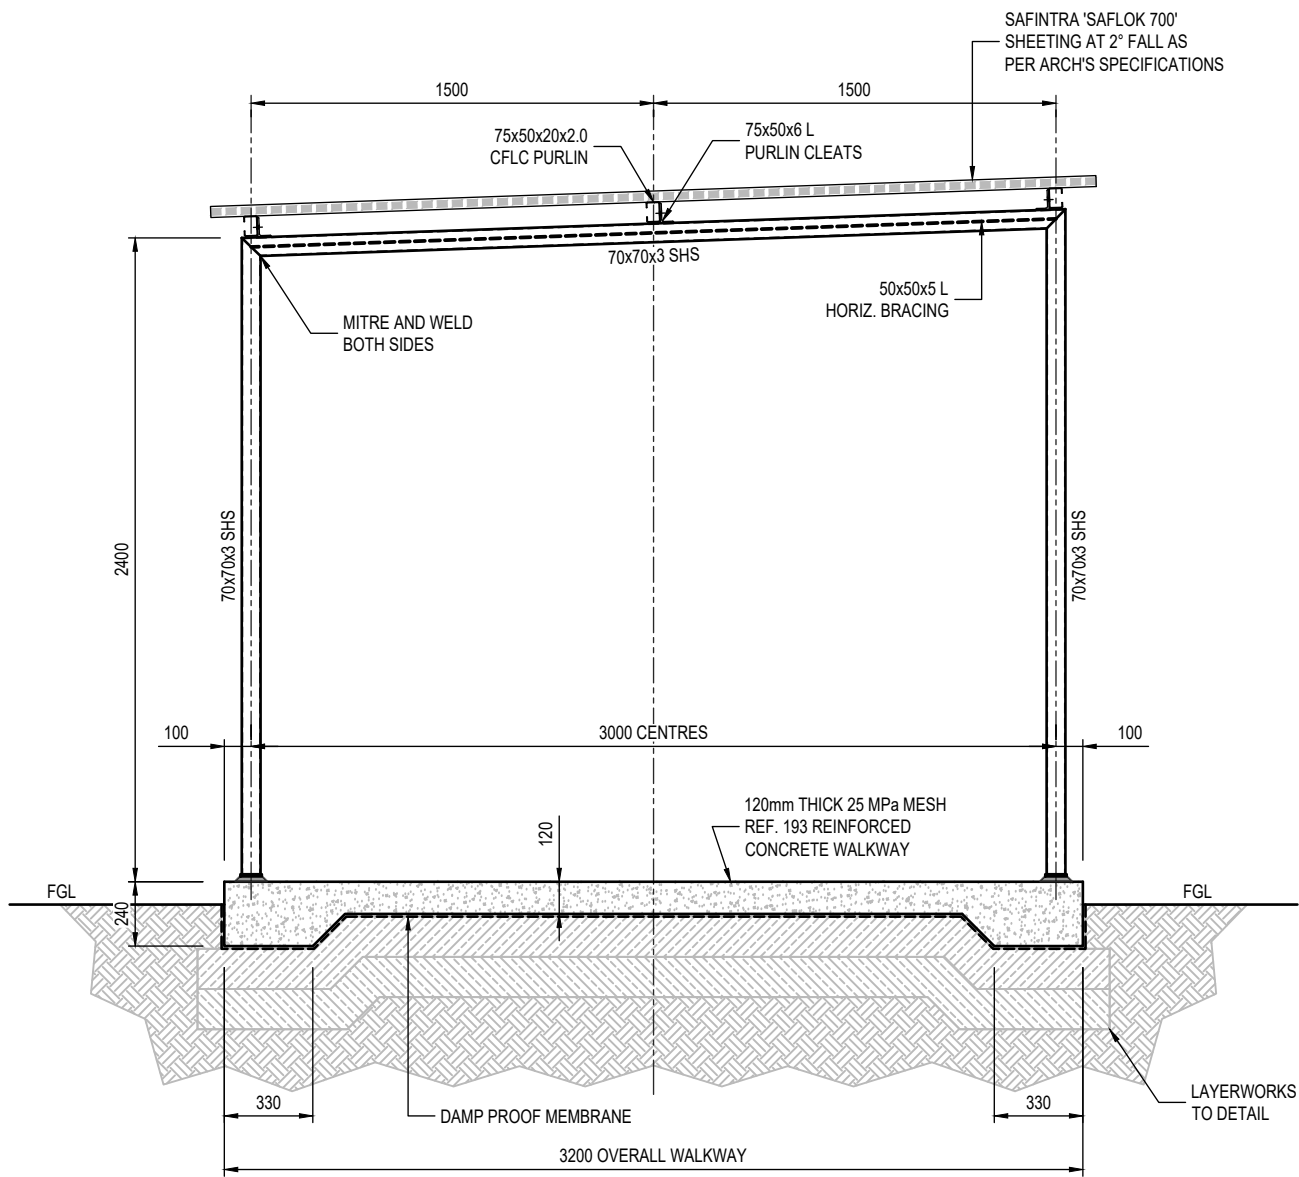

TYPICAL SECTION 'Z - Z'
SCALE 1:20

NOTE 'A':
CHEMICAL ANCHORS TO BE M16x125/38 "HILTI HIT-RE 500 V3" INJECTION MORTAR WITH 'HIT-V 8.8 (F)' ANCHOR RODS OR SIMILAR APPROVED TO BE INSTALLED IN STRICT ACCORDANCE WITH MANUFACTURERS INSTRUCTIONS.

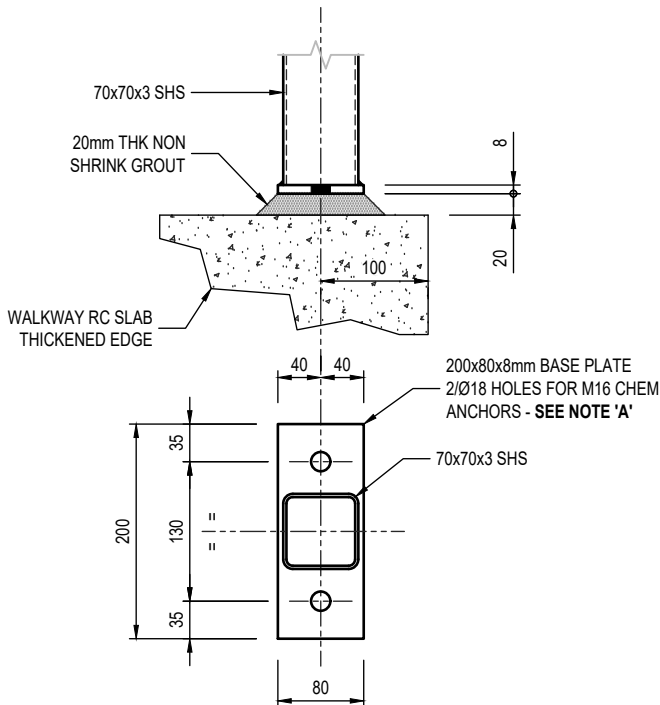

BASE PLATE DETAIL
SCALE 1:5