




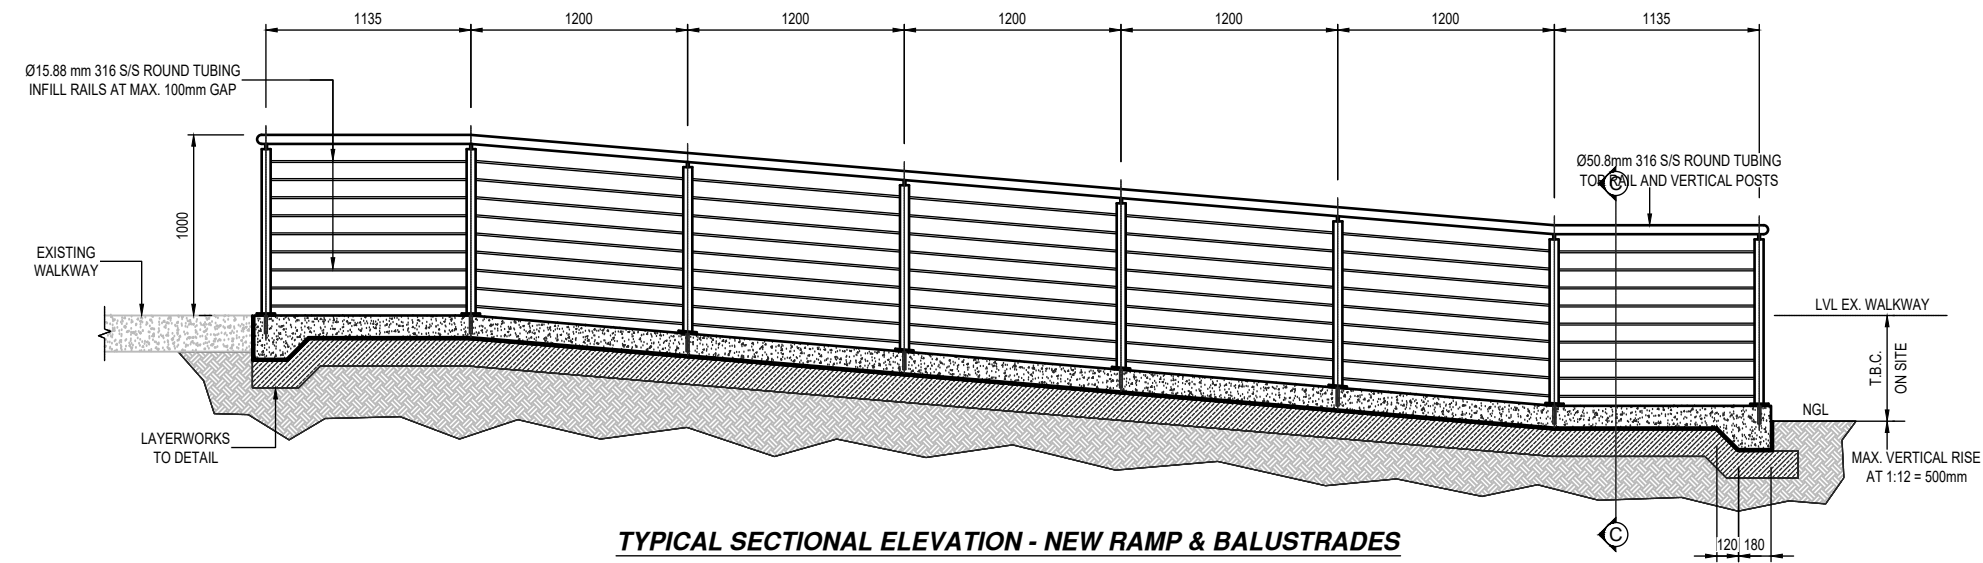

TYPICAL SECTIONAL ELEVATION - NEW RAMP & BALUSTRADES
SCALE 1:25

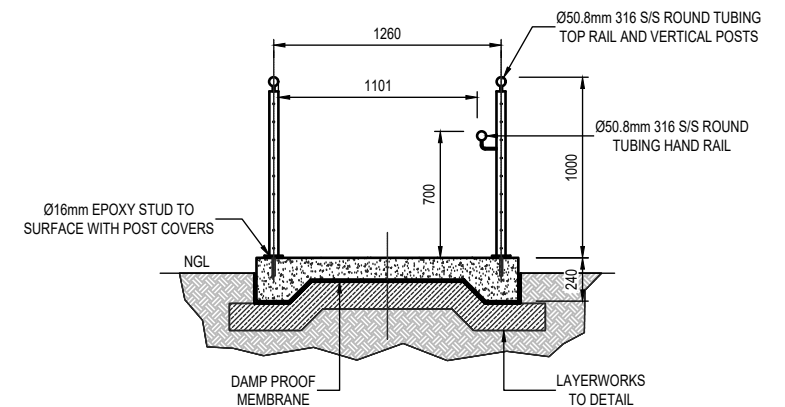

TYPICAL SECTION 'C - C'
SCALE 1:25

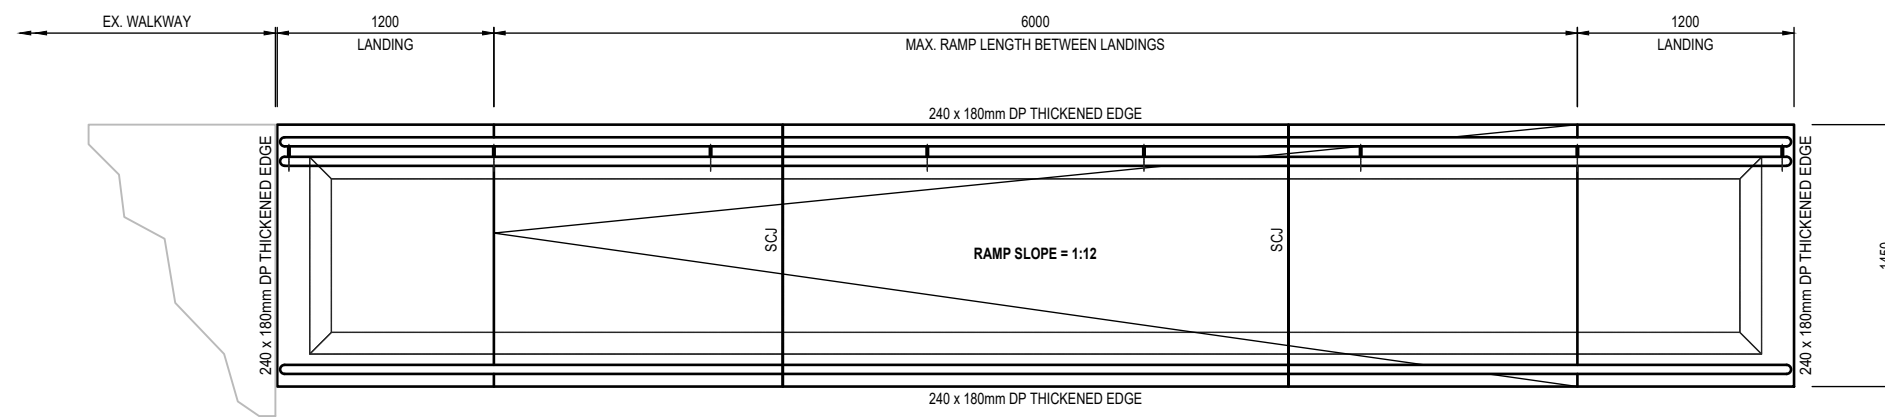

TYPICAL PLAN VIEW - NEW RAMP & BALUSTRADES
SCALE 1:25

NOTE:
WHERE RAMP IN SAME DIRECTION ARE USED FOR A
VERTICAL RISE OF MORE THAN 600mm, BE STAGGERED BY
THE WIDTH OF THE RAMP, IN ORDER TO PREVENT A LONG
STRAIGHT LINE OF RAMP.
FLOOR FINISH TO BE STABLE, FIRM AND SLIP RESISTANT
UNDER WET AND DRY CONDITIONS.