
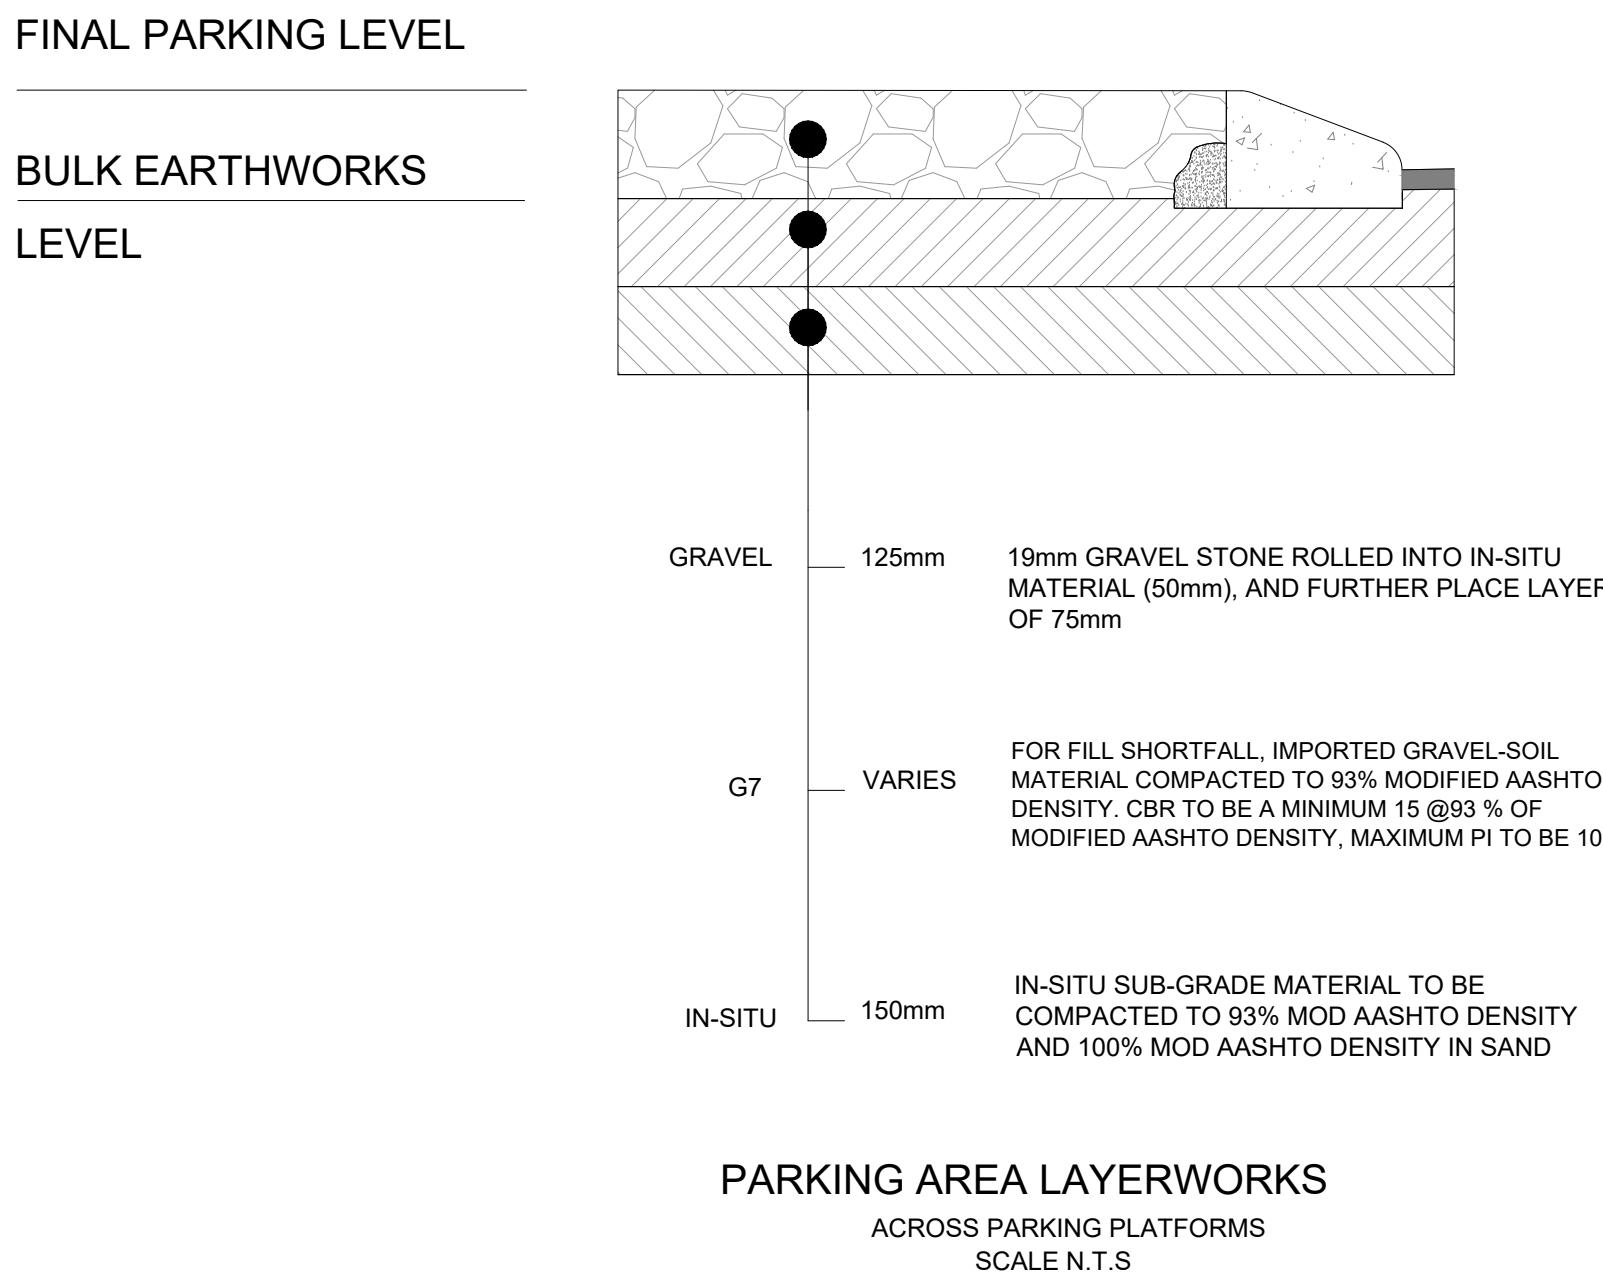


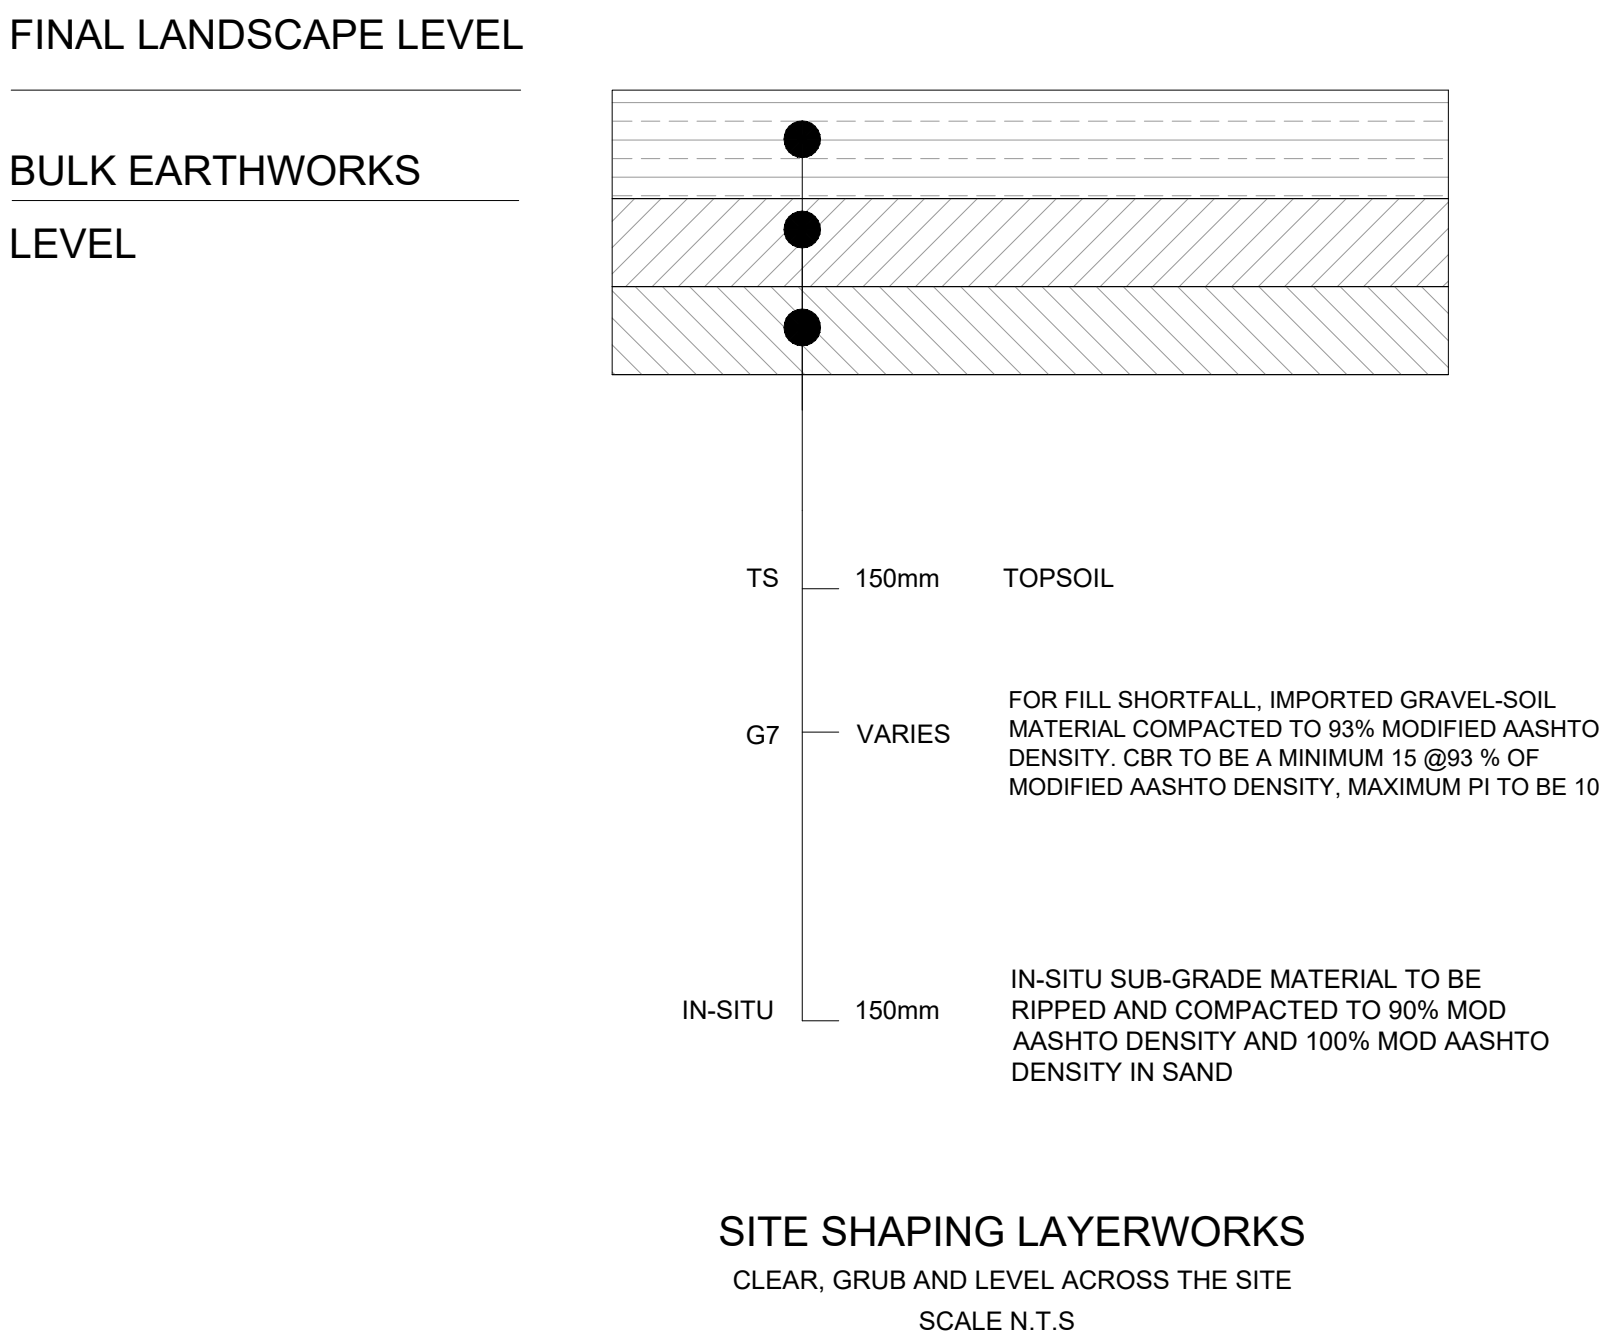

PROPOSED CONSTRUCTION METHODOLOGY FOR PARKING AREA LAYERWORKS:

- CLEAR UP TO A DEPTH OF 150mm AND SPOIL
- GRADE AREA TO CREATE A SMOOTH DIAGONAL SLOPING SURFACE
- IMPORT G7 (QUALITY MATERIAL IN AREAS IDENTIFIED TO HAVE LOW POINTS), (CBR15 - 25).
- COMPACT THE CLAYEY IN-SITU MATERIAL WITH A SHEEP FOOT ROLLER (MINIMUM 4 PASSES), IT WOULD BE BEST NOT TO RIP THE IN-SITU MATERIALS.
- PLACE THE 19mm AGGREGATE OR G3 MATERIAL IN 50mm LAYER AND COMPACT WITH A VIBRATING FLAT DRUM (MINIMUM 4 PASSES)
- PLACE 19mm AGGREGATE OR G3 MATERIAL AND ROLL TO CONSTRUCT A 125mmTHICK LAYER.

- GENERAL NOTES:
- ALL WORK MUST BE DONE IN ACCORDANCE WITH THE STANDARD SANS 1200 SPECIFICATION AND THIS PROJECTS APPLICABLE CONTRACT DOCUMENTATION.
 - ALL MODIFICATIONS TO EXISTING SERVICES AND DEVIATIONS FROM THE DESIGN TO BE AS PER INSTRUCTION FROM THE ENGINEER ONLY.
 - THE CONTRACTOR SHALL CHECK ALL SETTING OUT INFORMATION ON SITE AND NOTIFY THE ENGINEER OF ANY IRREGULARITIES PRIOR TO CONSTRUCTION.
 - THE ENGINEER'S DRAWINGS ARE TO BE READ IN CONJUNCTION WITH ALL RELEVANT ARCHITECTS' CONSULTANTS AND SPECIALISTS' DRAWINGS - ANY DISCREPANCIES SHALL BE REFERRED TO THE ENGINEER PRIOR TO CONSTRUCTION.
 - THE POSITION OF EXISTING SERVICES/ BOUNDARIES SHOWN ON THIS DRAWING IS GIVEN IN GOOD FAITH AND NO GUARANTEE CAN BE GIVEN THAT THEY ARE CORRECT.
 - THE CONTRACTOR SHALL LIAISE WITH THE RELEVANT LOCAL AUTHORITIES FOR POINTING OUT UNKNOWN EXISTING SERVICES AND OBTAIN THE NECESSARY APPROVALS IN WRITING.
 - THE CONTRACTOR IS TO LOCATE AND IDENTIFY EXISTING SERVICES ON THE SITE AND PROTECT THESE FROM DAMAGE THROUGHOUT THE DURATION OF THE CONTRACT.
 - THE CONTRACTOR SHALL FAMILIARISE HIMSELF WITH THE GEOTECHNICAL REPORT INCLUDED IN THE TENDER DOCUMENTATION, INCLUDING SECTION 5.2 TO SECTION 5.7 DESCRIBING SITE GEOMORPHOLOGY AND DRAINAGE, MATERIALS UTILISATION POTENTIAL AND SUBGRADE, EXCAVATION AND FOUNDING CONDITIONS RESPECTIVELY.

FOR INFORMATION

DISCLAIMER

IF CONSTRUCTION DRAWINGS ARE ISSUED UNSIGNED, THE MASTER WITH THE ORIGINAL SIGNATURE OF APPROVAL WILL BE HELD AT THE ZUTARI OFFICE OF THE APPROVER

REFERENCE DRAWINGS

- FOR GENERAL NOTES, REFER TO DRG-CC-200301
- FOR KERB SETTING OUT, REFER TO DRG-CC-218101
- FOR SURFACING LAYOUTS, REFER TO DRG-CC-212101

REVISIONS			
NO.	DATE	DESCRIPTION	APPROVED
A	24/10/2024	FOR INFORMATION	RS

Engineer: Herman vd Merwe (P: TechEng 2012/0065)

Signature:

Date:



Client: Government Printing Works

Signature:

Date:



PROJECT:
CONSTRUCTION OF TEMPORARY PARKING FACILITIES FOR GOVERNMENT PRINTING WORKS HEAD QUARTERS
ADDRESS:
ERF 3500, Mennaar St, Pretoria Central, 0002, RSA.

DRAWING TITLE:

LAYERWORKS
DETAILS

Building Classification: J4 PARKING
Paper Size: A0
Drawn: J.K
Checked: KB
Project No: GPW/TP/2017/02
Drawing No: DRG-CC-208302

Climate Zone: Zone 2:
Scale: N.T.S
Date: 24/10/2024

Drawn: J.K
Checked: KB
Date: 24/10/2024

PROJECT No: GPW/TP/2017/02
Drawing No: DRG-CC-208302

REVISION:

A