
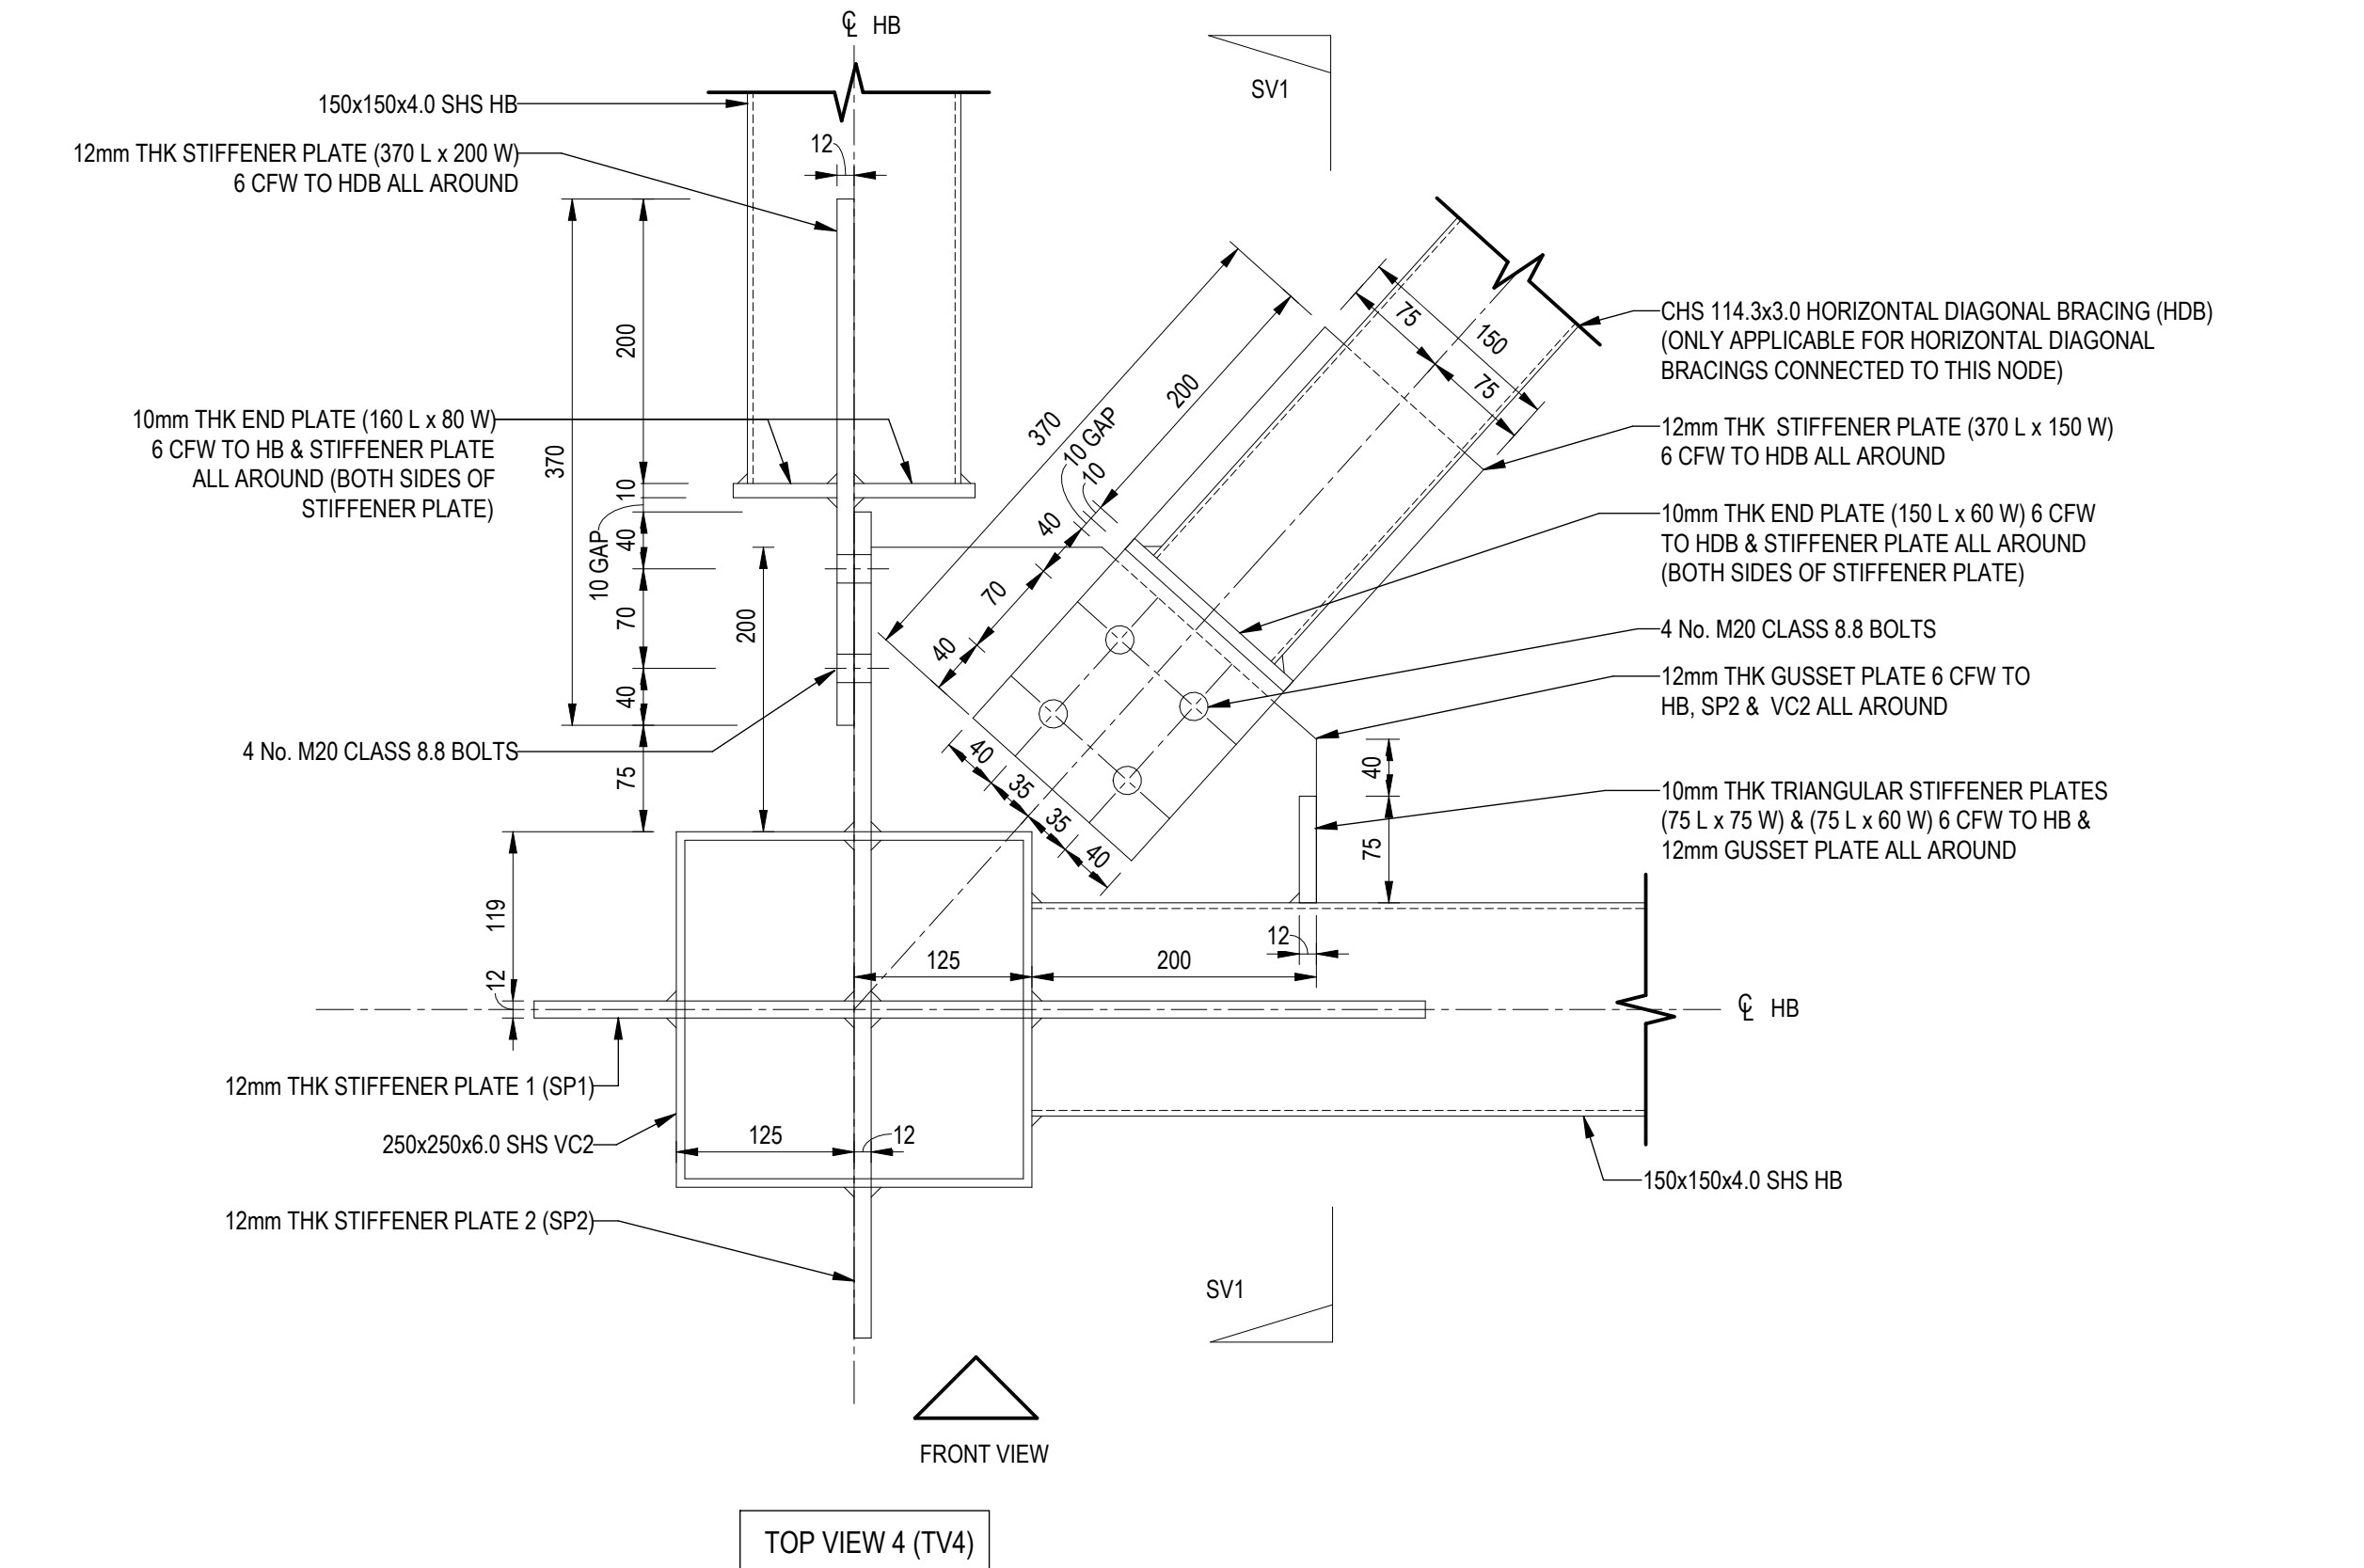
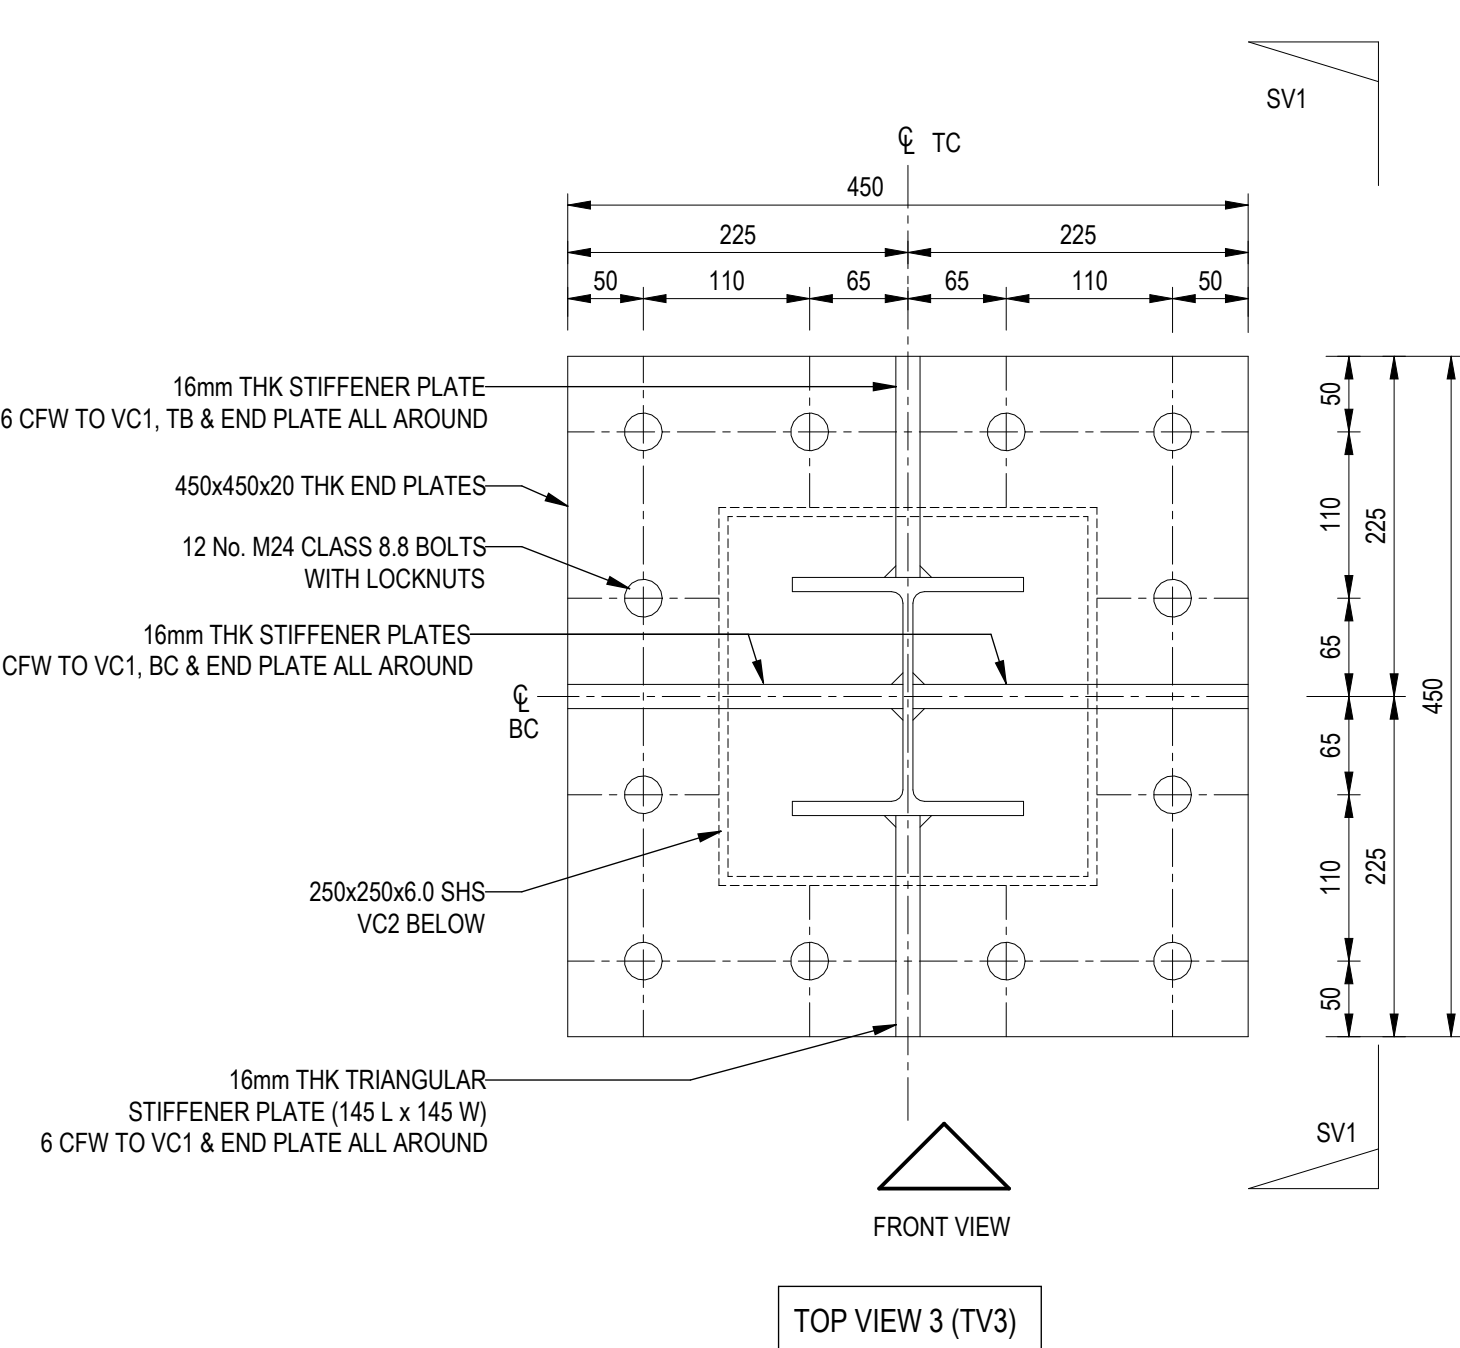
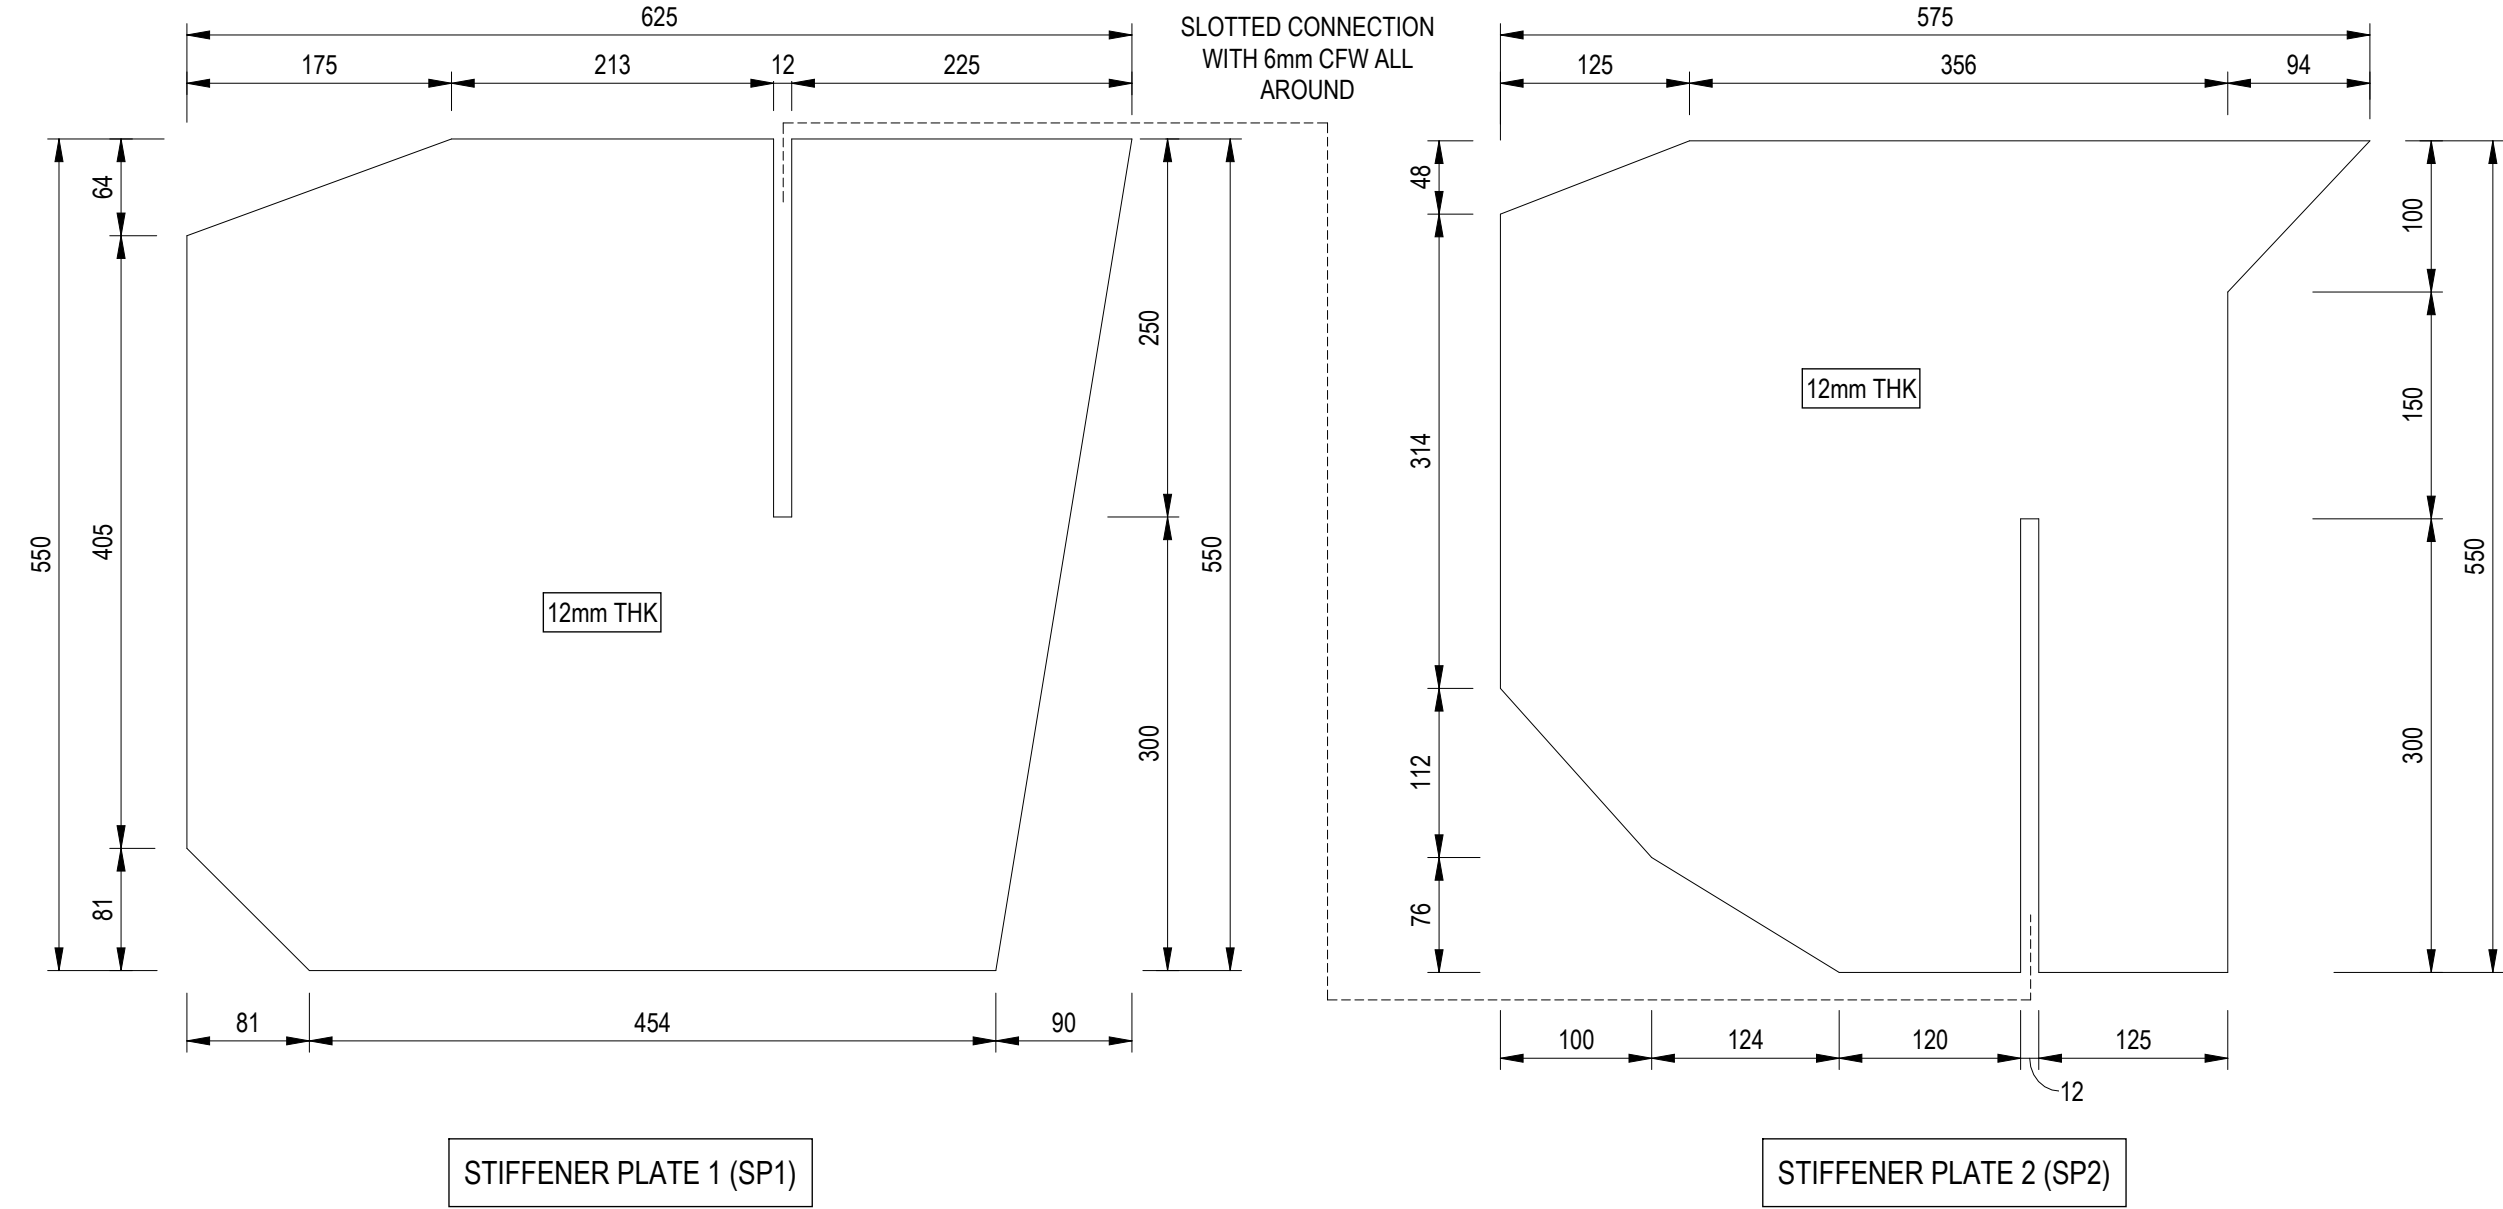


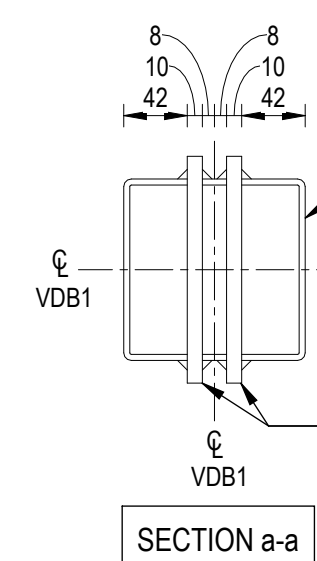

PRELIMINARY
NOT FOR CONSTRUCTION

DISCLAIMER

IF CONSTRUCTION DRAWINGS ARE ISSUED
UNSIGNED, THE MASTER WITH THE ORIGINAL
SIGNATURE OF APPROVAL WILL BE HELD AT THE
ZUTARI OFFICE OF THE APPROVER

REVISIONS			
NO.	DATE	DESCRIPTION	APPROVED
A	2025-09-12	ISSUED FOR INFORMATION	W. JACKS
0	2024-11-29	ISSUED FOR CONSTRUCTION	W. JACKS

©COPYRIGHT. THIS DRAWING MAY NOT BE REPRODUCED OR
TRANSMITTED IN ANY FORM OR BY ANY MEANS IN PART
OR IN WHOLE WITHOUT THE PERMISSION OF THE DESIGNER.

ALL WORK TO BE CARRIED OUT IN ACCORDANCE WITH SANS
CODE 10400, N.B.R & LOCAL AUTHORITY BYLAWS.

USE FIGURED DIMENSIONS ONLY. DO NOT SCALE.
ANY CONSTRUCTION FROM THESE DRAWINGS IS AT
OWNER'S RISK.

ALL BOUNDARIES, DIMENSIONS AND LEVELS ARE TO BE CHECKED ON
SITE BEFORE CONSTRUCTION AND ANY DISCREPANCIES ARE TO
BE REPORTED TO THE ARCHITECT.

PARTIAL SERVICE: ANY DISCREPANCIES WITH SITE OR OTHER
INFORMATION IS TO BE ADVISED TO THE ARCHITECT AND DIRECTION OR
APPROVAL IS TO BE SOUGHT BEFORE IMPLEMENTATION OF THE
DRAWING.

FOR THE PURPOSE OF COORDINATION, ALL RELEVANT PARTIES MUST
CHECK THIS INFORMATION PRIOR TO IMPLEMENTATION AND REPORT ANY
DISCREPANCIES TO THE ARCHITECT.

Engineer:	W. JACKSON	REG no:	20150154
Signature:		Date:	



Client:	Government Printing Works
Signature:	Date:



PROJECT:
CONSTRUCTION OF NEW CARPORTS, GUARDHOUSE AND
BOUNDARY WALL FOR GOVERNMENT PRINTING WORKS
ADMINISTRATIVE HEADQUARTERS

DRAWING TITLE:
STRUCTURAL SERVICES
LINK BRIDGE
CONNECTIONS- SHEET 3

Paper Size:	A0	Scale:	AS INDICATED
-------------	----	--------	--------------

PROJECT No: GPW/HG/2017/02	REVISION A
DRAWING No: 1002970-ZUT-DRG-1X-GF-ST-0212	