




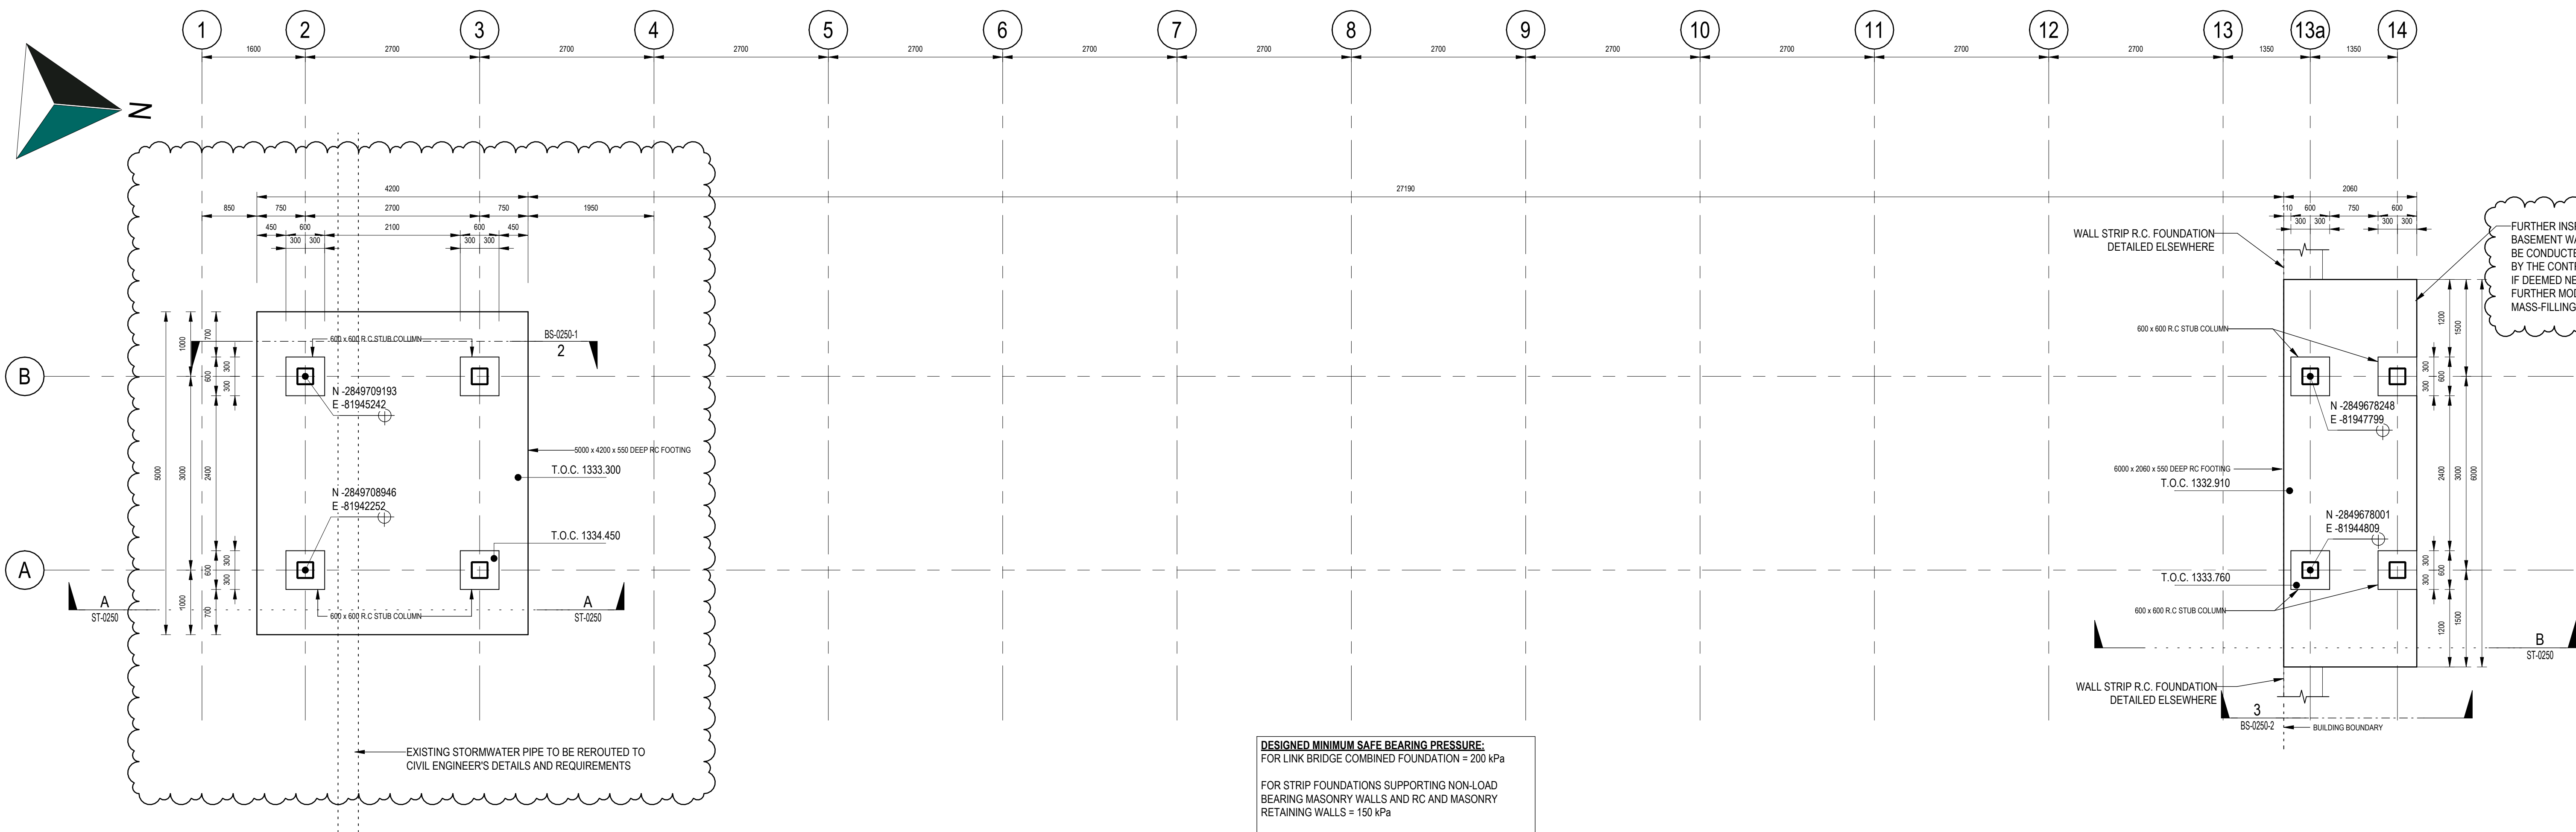

GENERAL ARRANGEMENT - LINK BRIDGE FOUNDATION LAYOUT
1 : 50

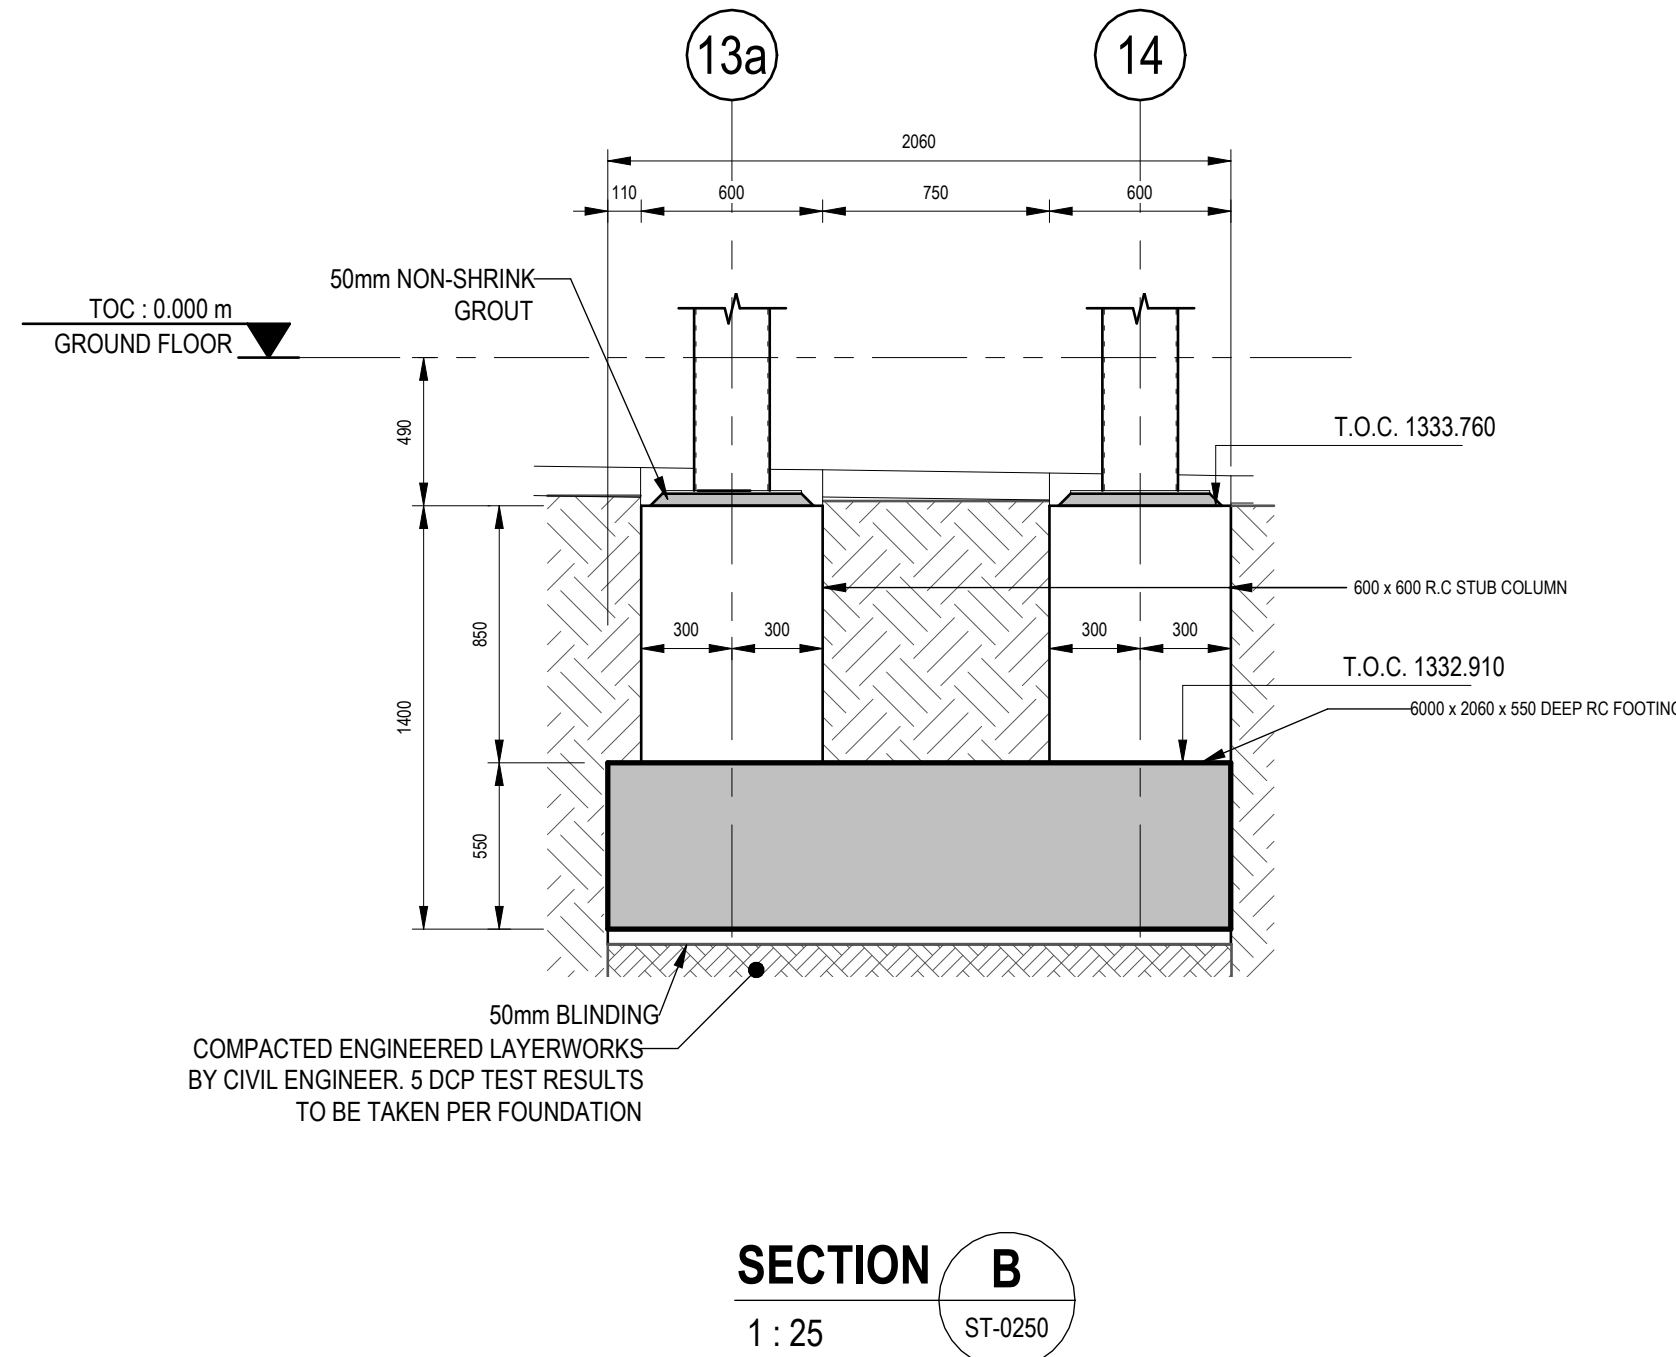

- GENERAL NOTES:**
- DO NOT SCALE DRAWINGS. ONLY DIMENSIONS PROVIDED ON DRAWINGS TO BE USED.
 - ALL DIMENSIONS ARE IN MILLIMETERS UNO.
 - ALL DIMENSIONS SHALL BE VERIFIED ON SITE BEFORE PROCEEDING WITH THE WORK. RELEVANT PARTIES SHALL BE NOTIFIED IN WRITING OF ANY DISCREPANCIES.
 - THIS DRAWING MUST BE READ IN CONJUNCTION WITH ALL RELEVANT CONTRACTS, SPECIFICATIONS, REPORTS AND DRAWINGS.
 - FOR GENERAL NOTES, REFER TO DRAWINGS: 1002970-ZUT-DRG-1X-GF-ST-0150 TO 0152
 - ALL SETTING OUT OF HORIZONTAL ELEMENTS AND FOUNDATIONS TO CENTRE LINES UNO.
 - ALL SETTING OUT OF HORIZONTAL ELEMENTS ARE TO EDGES UNO.
 - SETTING OUT ONLY PROVIDED TO VERTICAL ELEMENTS NOT CENTERED ON GRID LINES UNO.
 - FOR SETTING OUT NOT INDICATED ON STRUCTURAL DRAWINGS, REFER TO ARCHITECTURAL DOCUMENTATION.
 - THE SAFE BEARING CAPACITY OF THE GROUND FOR ALL FOUNDATIONS IS TO BE VERIFIED BY DCP TESTS IN ACCORDANCE WITH THE NUMBER AND PROCEDURE SPECIFIED IN THE GENERAL NOTES.

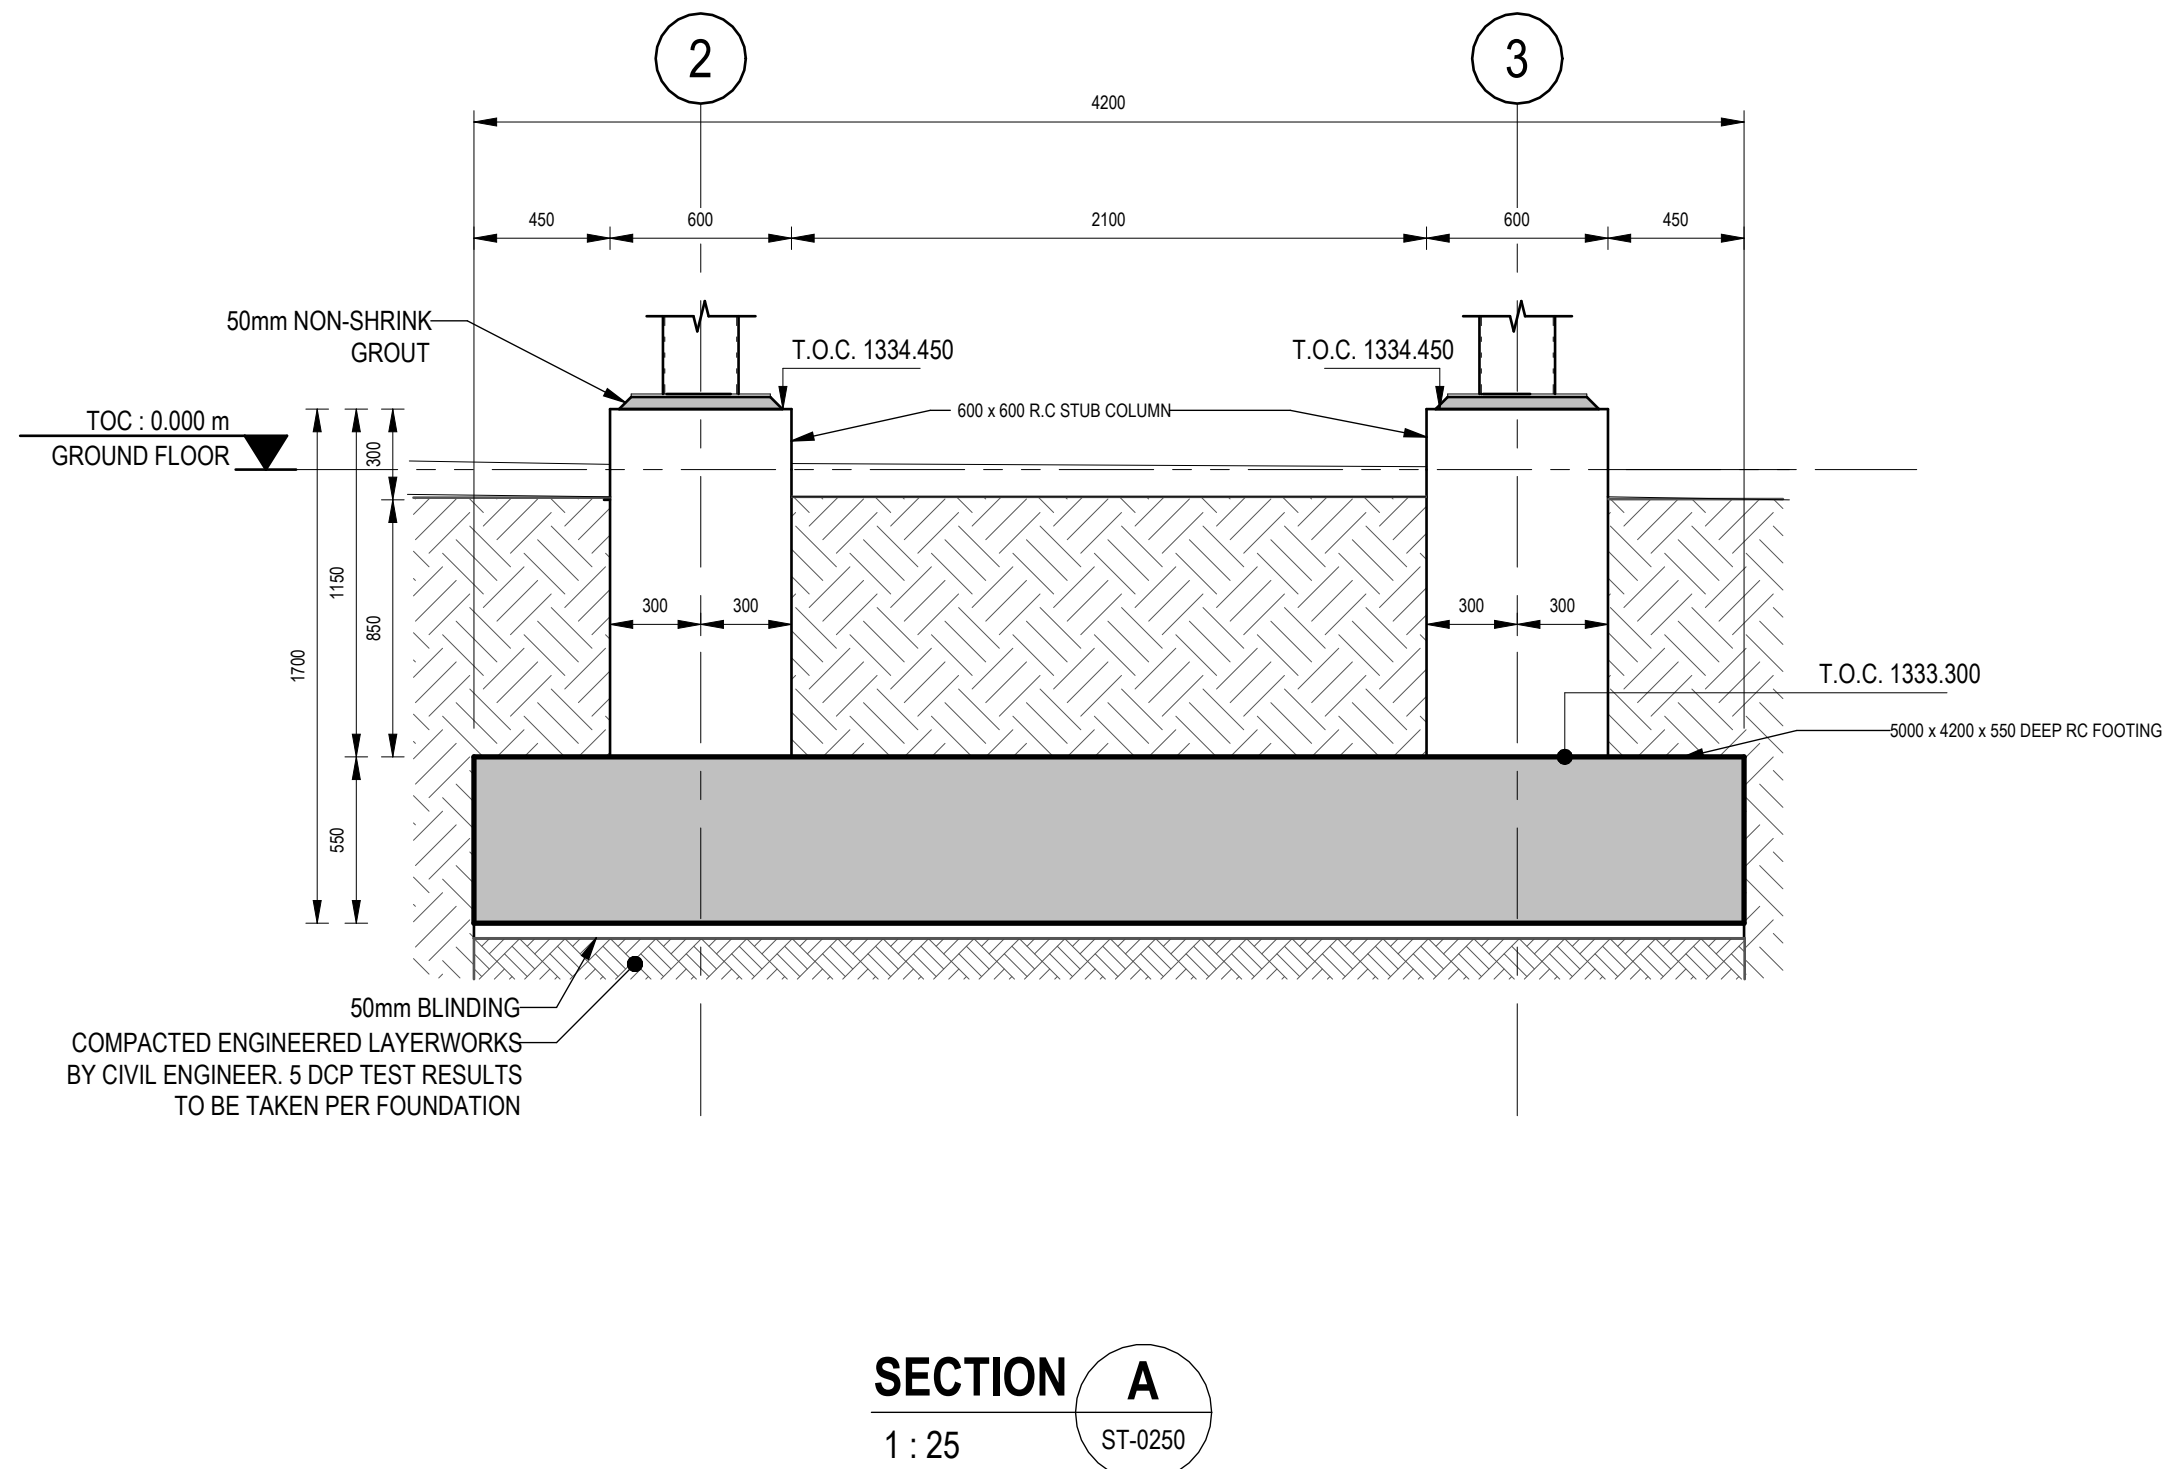

**PRELIMINARY
NOT FOR CONSTRUCTION**

DISCLAIMER

IF CONSTRUCTION DRAWINGS ARE ISSUED UNSIGNED, THE MASTER WITH THE ORIGINAL SIGNATURE OF APPROVAL WILL BE HELD AT THE ZUTARI OFFICE OF THE APPROVER

REVISIONS			
NO.	DATE	DESCRIPTION	APPROVED
B	2025-09-12	ISSUED FOR INFORMATION	W. JACKSON
P	2024-11-29	ISSUED FOR CONSTRUCTION	W. JACKSON
1	2024-10-16	ISSUED FOR CONSTRUCTION	W. JACKSON
0	2024-10-15	ISSUED FOR CONSTRUCTION	W. JACKSON
A	2024-10-10	ISSUED FOR INFORMATION	W. JACKSON

© COPYRIGHT: THIS DRAWING MAY NOT BE REPRODUCED OR TRANSMITTED IN ANY FORM OR BY ANY MEANS ELECTRONIC OR MECHANICAL, INCLUDING PHOTOCOPYING, RECORDING, OR BY ANY INFORMATION STORAGE AND RETRIEVAL SYSTEM, WITHOUT THE PERMISSION OF THE DESIGNER.

ALL WORK TO BE CARRIED OUT IN ACCORDANCE WITH SANS CODE 1000, N.B.S. LOCAL AUTHORITY BYLAWS.

USE FIGURED DIMENSIONS ONLY. DO NOT SCALE. ANY CONSTRUCTION FROM THESE DRAWINGS IS AT OWNERS RISK.

ALL BOUNDARIES, DIMENSIONS AND LEVELS ARE TO BE CHECKED ON SITE BEFORE CONSTRUCTION AND ANY DISCREPANCIES ARE TO BE REPORTED TO THE ARCHITECT.

PARTIAL SERVICE: ANY DISCREPANCIES WITH SITE OR OTHER INFORMATION IS TO BE ADVISED TO THE ARCHITECT AND DIRECTION OR APPROVAL IS TO BE SOUGHT BEFORE IMPLEMENTATION OF THE DRAWING.

FOR THE PURPOSE OF COORDINATION, ALL RELEVANT PARTIES MUST CHECK THIS INFORMATION PRIOR TO IMPLEMENTATION AND REPORT ANY DISCREPANCIES TO THE ARCHITECT.

Engineer: W. JACKSON REG No: 201010154
Signature: Date:



Client: Government Printing Works
Signature: Date:



PROJECT:
CONSTRUCTION OF NEW CARPORTS, GUARDHOUSE AND BOUNDARY WALL FOR GOVERNMENT PRINTING WORKS ADMINISTRATIVE HEADQUARTERS

PROJECT:

DRAWING TITLE:
STRUCTURAL SERVICES
LINK BRIDGE
FOUNDATION DETAILS - SHEET 1

Building Classification: G1 Offices
Climate Zone: Zone 2
Paper Size: A0
Scale: AS INDICATED

Drawn: J.P. DELPORT
Checked: W. JACKSON
Date: 2025-09-12

PROJECT No: GPWHG/2017/02
DRAWING No: 1002970-ZUT-DRG-1X-GF-ST-0250

REVISION:
B