


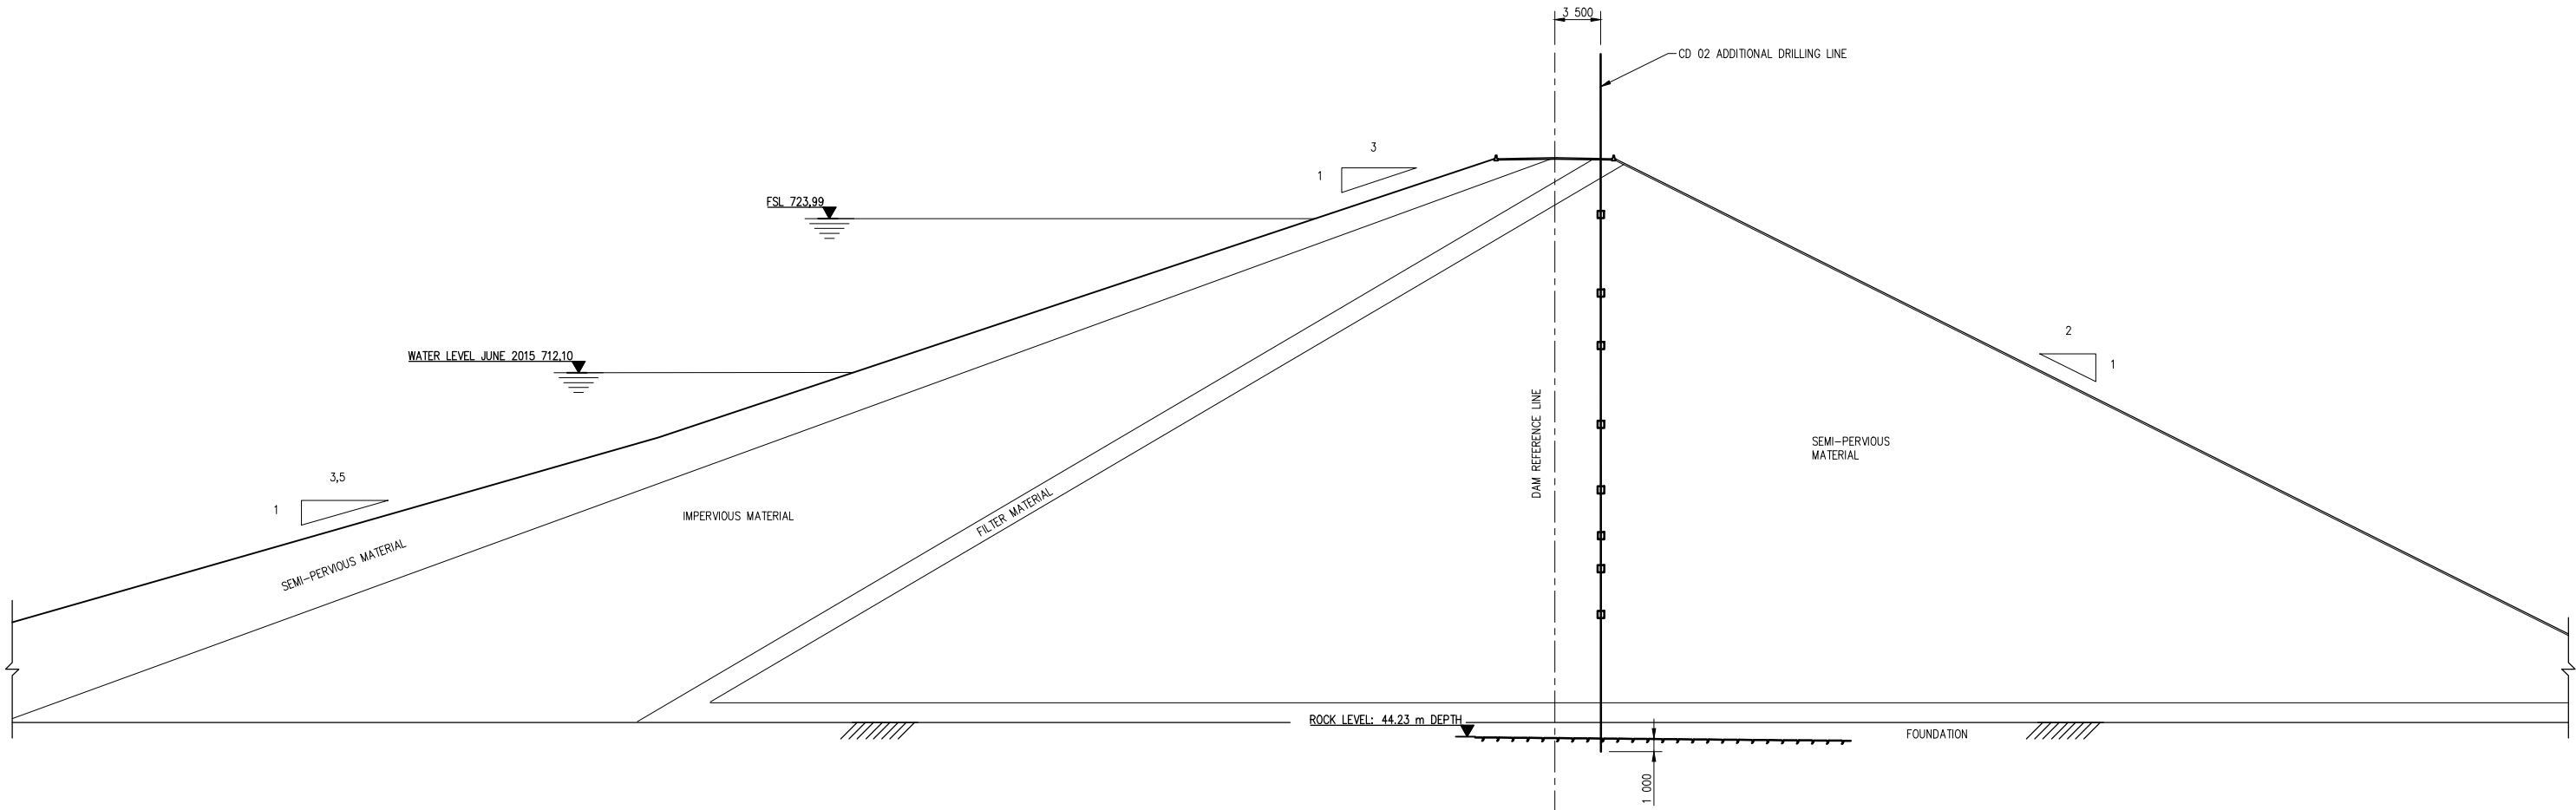

SECTION CHAINAGE 577 m (SEE DWG. REG. NO. 9368-051)
SCALE 1:250

ABBREVIATIONS:

- 1. SD: CONTINUOUS SPT AND SHELBY SAMPLING
- 2. CD: CORE DRILLING
- 3. Φ : SHELBY SAMPLES

NOTES:

- 1. CHAINAGE IS MEASURED FROM THE EDGE OF THE TONGUE WALL ALONG DAM REFERENCE LINE
- 2. BENTONITE MUST BE KEPT ON HAND DURING DRILLING. AFTER ANY DRILL THE CORE MUST BE INSPECTED FOR FILTER MATERIAL. SHOULD FILTER MATERIAL BE PRESENT THE CORE HOLE MUST BE FILLED IMMEDIATELY WITH BENTONITE.
- 3. REFER TO REPORT "7733-15528 R01C" FOR SHELBY SAMPLE DEPTHS.
- 4. FILTER THICKNESS SHOWN ARE INTERPRETED FROM CORES EXTRACTED.

1/5	BOREHOLE AND TEST PIT POSITIONS: LAYOUT AND SECTIONAL ELEVATION	9368-051	X
1/1	LIST OF DRAWINGS	9368-015	X
SHEET	DESCRIPTION	OTHER No.	REG. No.
LIST OF DRAWINGS			

SCALE 1:500

0 5 10 20 30 40 50 100 m

PREPARED BY: ARQ CONSULTING ENGINEERS	REVISION		FOR		DWS	DEPARTMENT OF WATER AND SANITATION REPUBLIC OF SOUTH AFRICA		GROOT LETABA RIVER WATER DEVELOPMENT PROJECT (GLeWaP)	
	MOD No.	DATE	DESCRIPTION	FOR	DWS	HEAD OFFICE ENGINEERING SERVICES PRIVATE BAG X313 PRETORIA 0001		SEDIBENG BUILDING 185 FRANCIS BAARD STREET PRETORIA (012) 336-7500	
	01	06/23	ISSUE FOR CONSTRUCTION	QS		D.M. MASHITISHO DIRECTOR GENERAL			
						M BLAESER CHECKED: DATE: DESIGN: HJ WRIGHT DRAWN: NM			
						HJ WRIGHT ENGINEER: DATE: EXT. APPROVAL / DESIGN CHECKED: DATE:			
						Q SHAW CHIEF ENGINEER / APP (Pr. Eng): DATE: DIRECTOR (Pr. Eng): DATE:		PROVINCE: LIMPOPO DISTRICT: TZANEEN KEYCODES: - - - - - OTHER NUMBER 9368-056	
								LOCALITY No.: - TENDER/ CONTRACT No.: - SHEET 6 OF 9 REG. No. X REV. 01	
								CALCULATION FILE: -	