



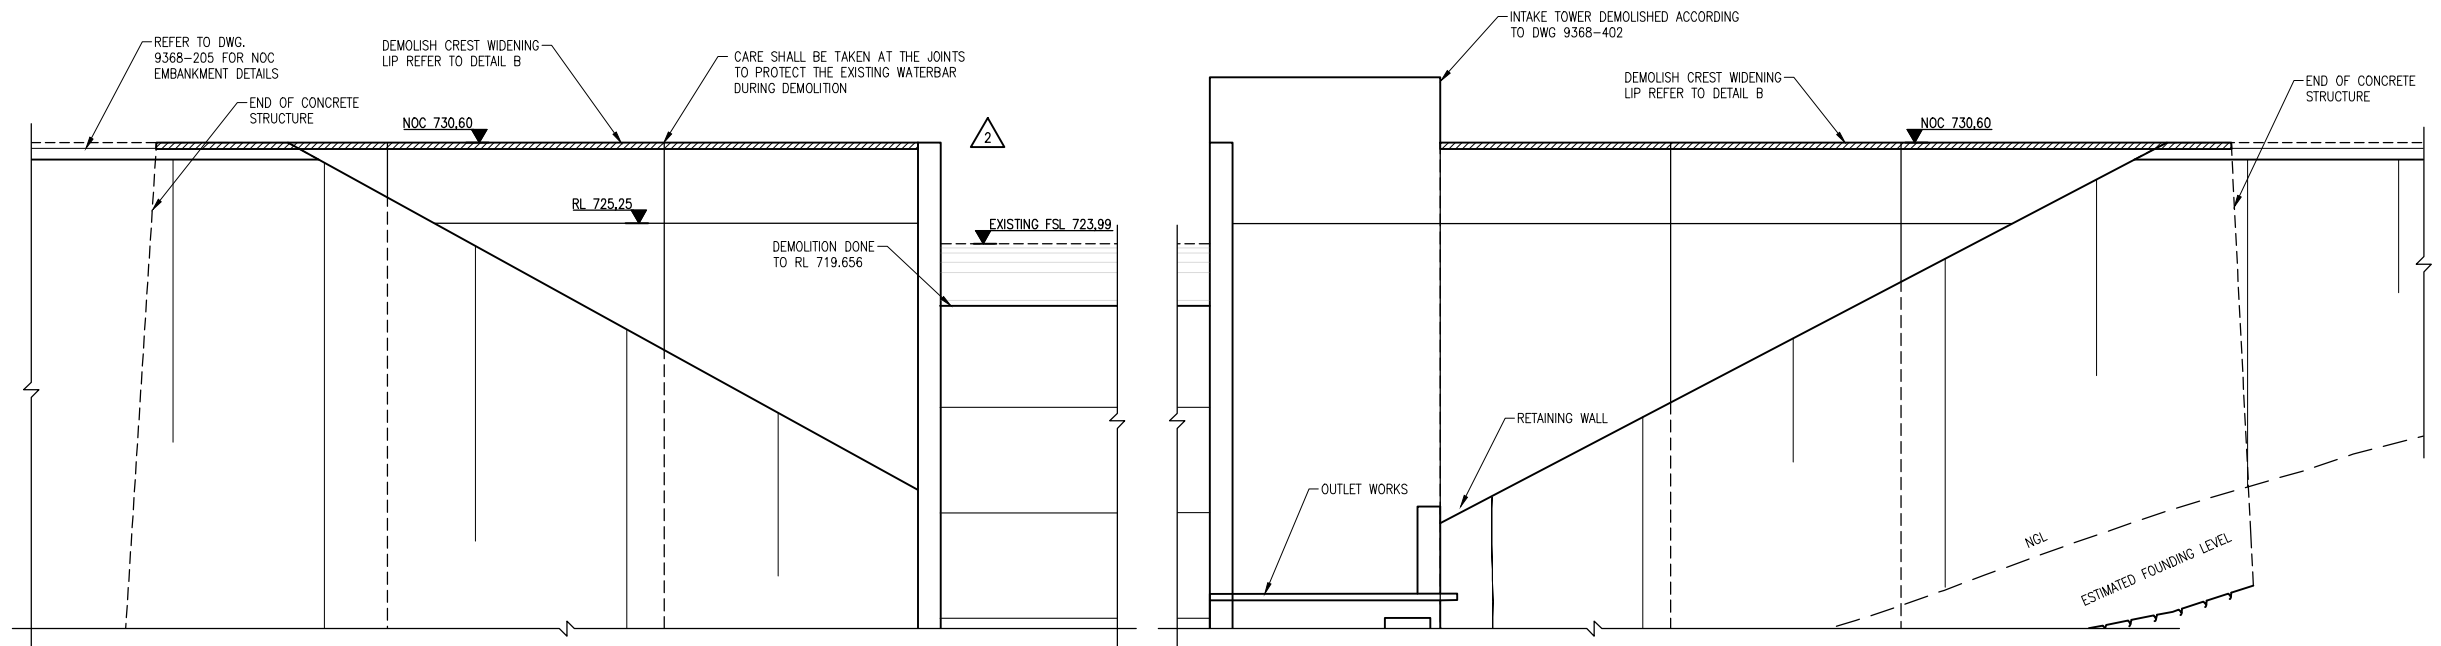


D/S ELEVATION – NOC DEMOLITION

SCALE 1:250

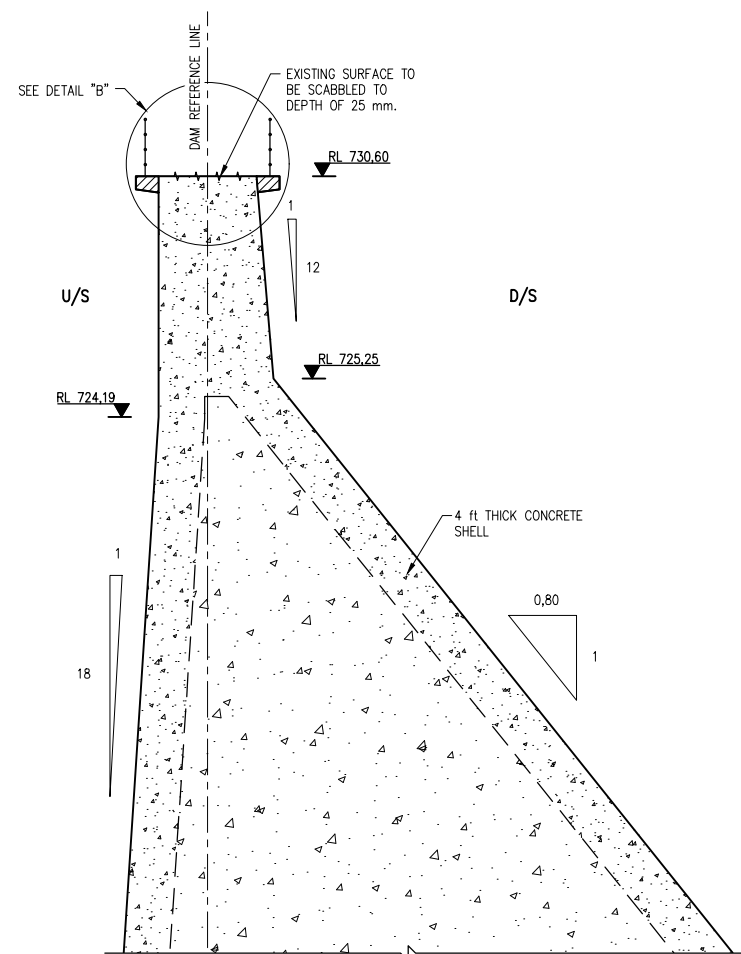

TYPICAL CONCRETE NOC DEMOLITION

SCALE 1:100

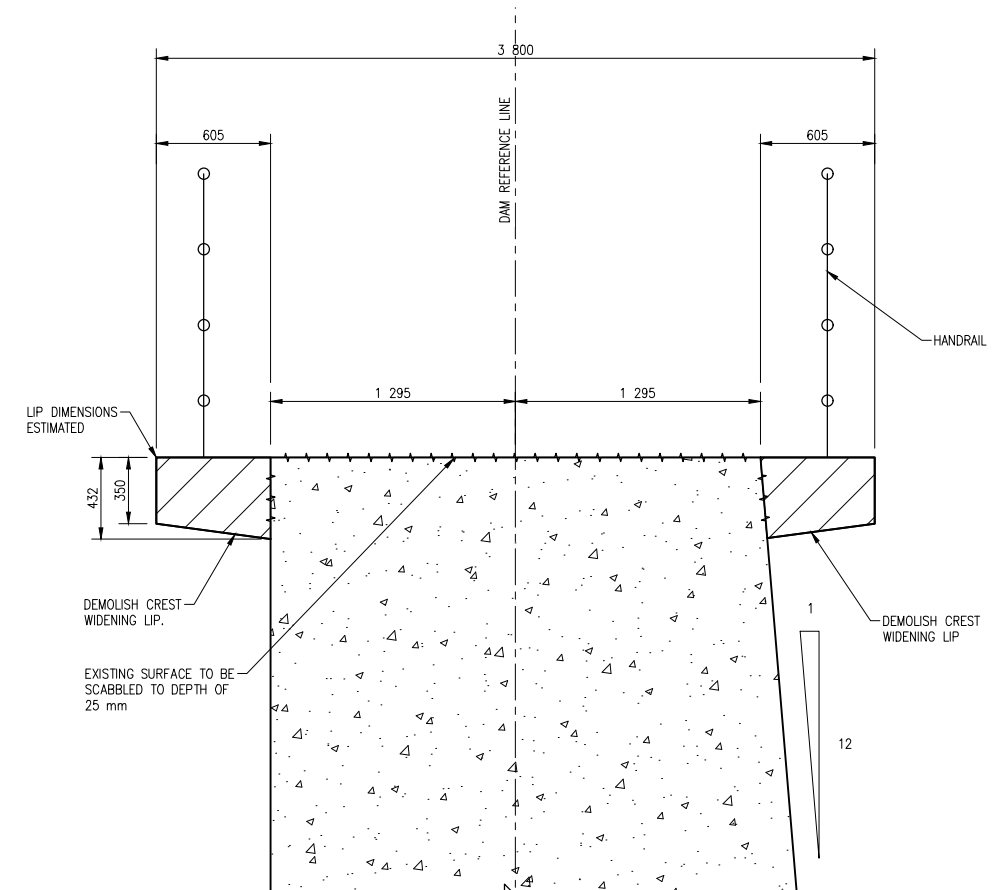

DETAIL B


SCALE 1:20

2/3	SECTIONS AND DETAILS 1	9368-304	X
1/3	PLAN LAYOUT AND ELEVATION	9368-303	X
1/1	LIST OF DRAWINGS	9368-015	X
SHEET	DESCRIPTION	OTHER No.	REG. No.
LIST OF DRAWINGS			

SCALE 1:250

SCALE 1:100

SCALE 1:20

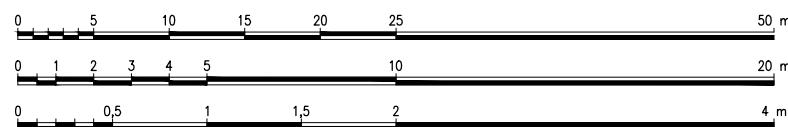

PREPARED BY:		REVISION		DEPARTMENT OF WATER AND SANITATION REPUBLIC OF SOUTH AFRICA		GROOT LETABA RIVER WATER DEVELOPMENT PROJECT (GLWaP)	
ARQ CONSULTING ENGINEERS		MOD No.	DATE	DESCRIPTION	FOR	DWS	TZANEEN DAM RAISING SPILLWAY RISING DEMOLITIONS – SECTIONS AND DETAILS 2
		01	06/23	ISSUE FOR CONSTRUCTION	QS		
		02	06/26	DEMOLITION LEVEL UPDATE	QS		
				HEAD OFFICE ENGINEERING SERVICES PRIVATE BAG X313 PRETORIA 0001		SEDIBENG BUILDING 185 FRANCIS BAARD STREET PRETORIA (012) 336-7500	
				D.M. MASHITSHO DIRECTOR GENERAL			
				M BLAESER CHECKED:		DESIGN: HJ WRIGHT DRAWN: NM	
				HJ WRIGHT ENGINEER:		DATE: EXT. APPROVAL / DESIGN CHECKED: DATE:	
				Q SHAW CHIEF ENGINEER / APP (Pr. Eng):		DATE: DIRECTOR (Pr. Eng): DATE:	
						PROVINCE: LIMPOPO DISTRICT: TZANEEN LOCALITY No.: - TENDER/ CONTRACT No.: - CALCULATION FILE: -	
						KEYCODES: - - - - - SHEET: 3 of 3 REG. No. X OTHER NUMBER 9368-305 REV. 02	