



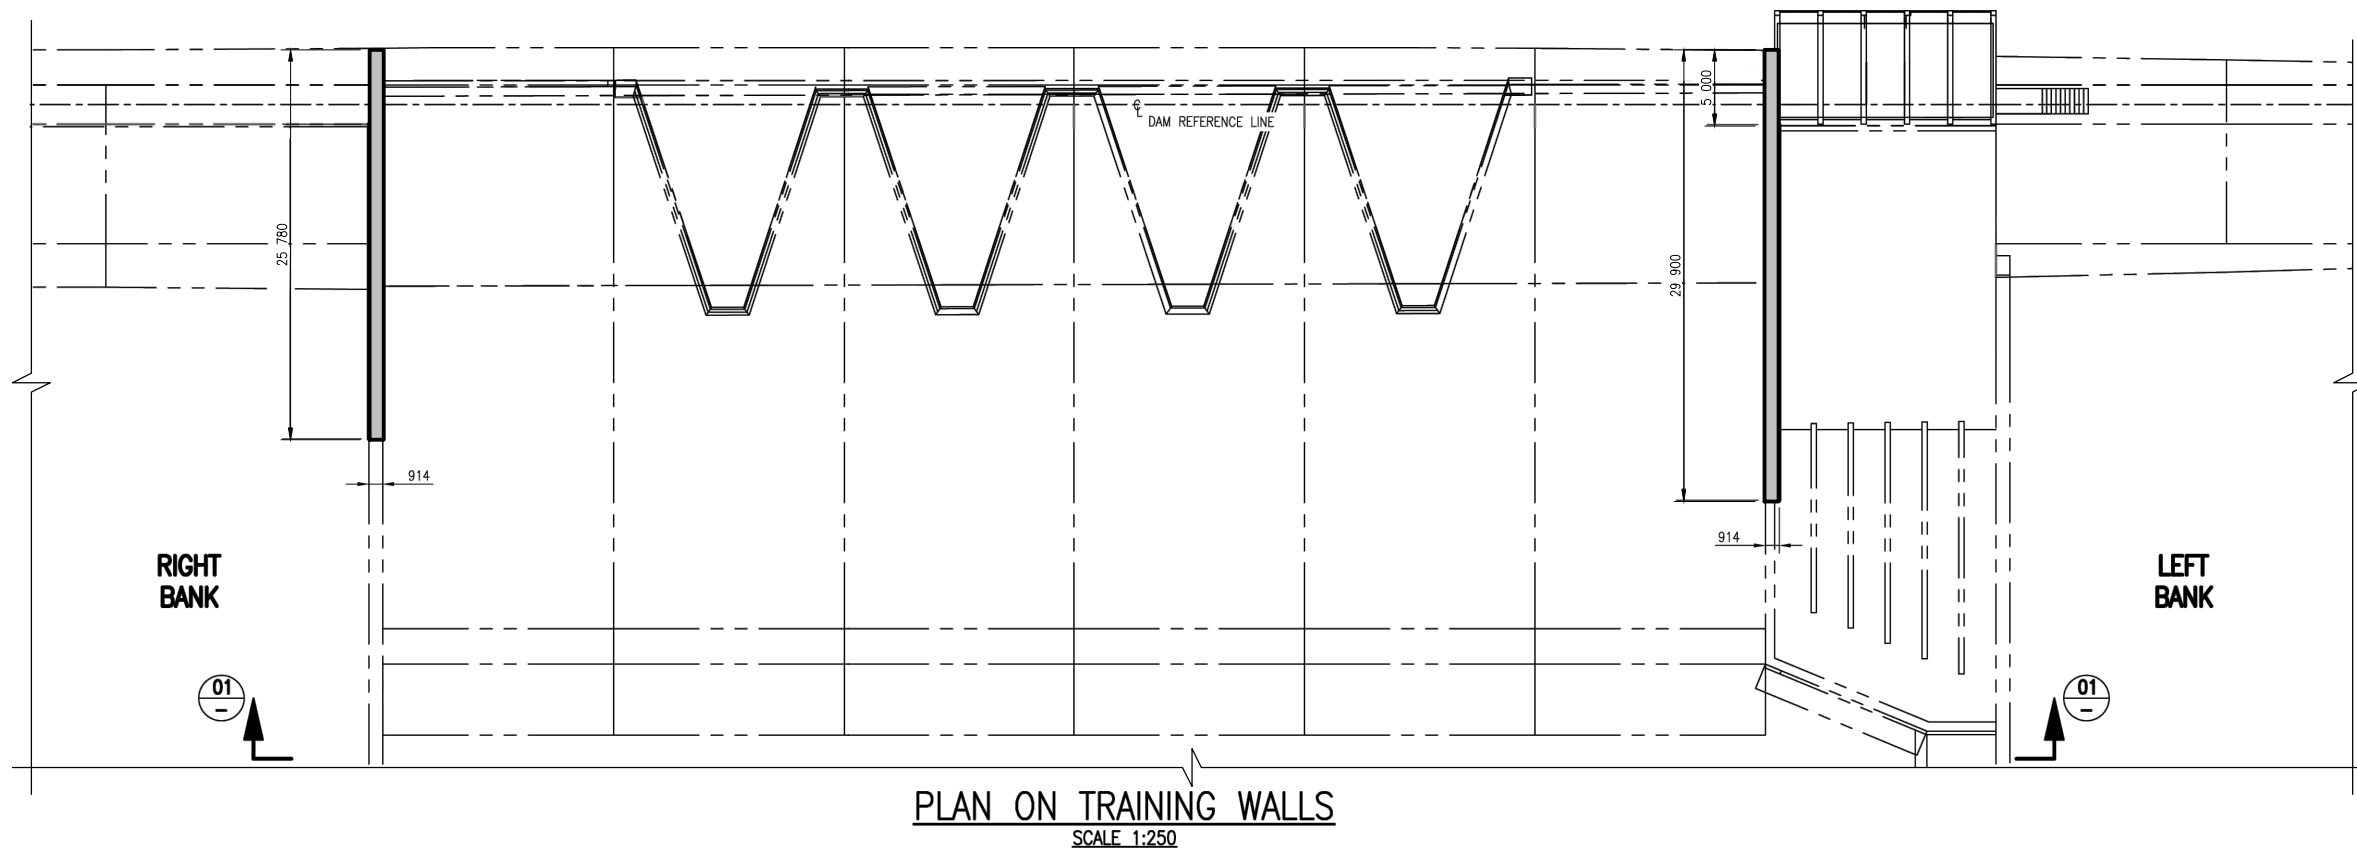

PLAN ON TRAINING WALLS
SCALE 1:250

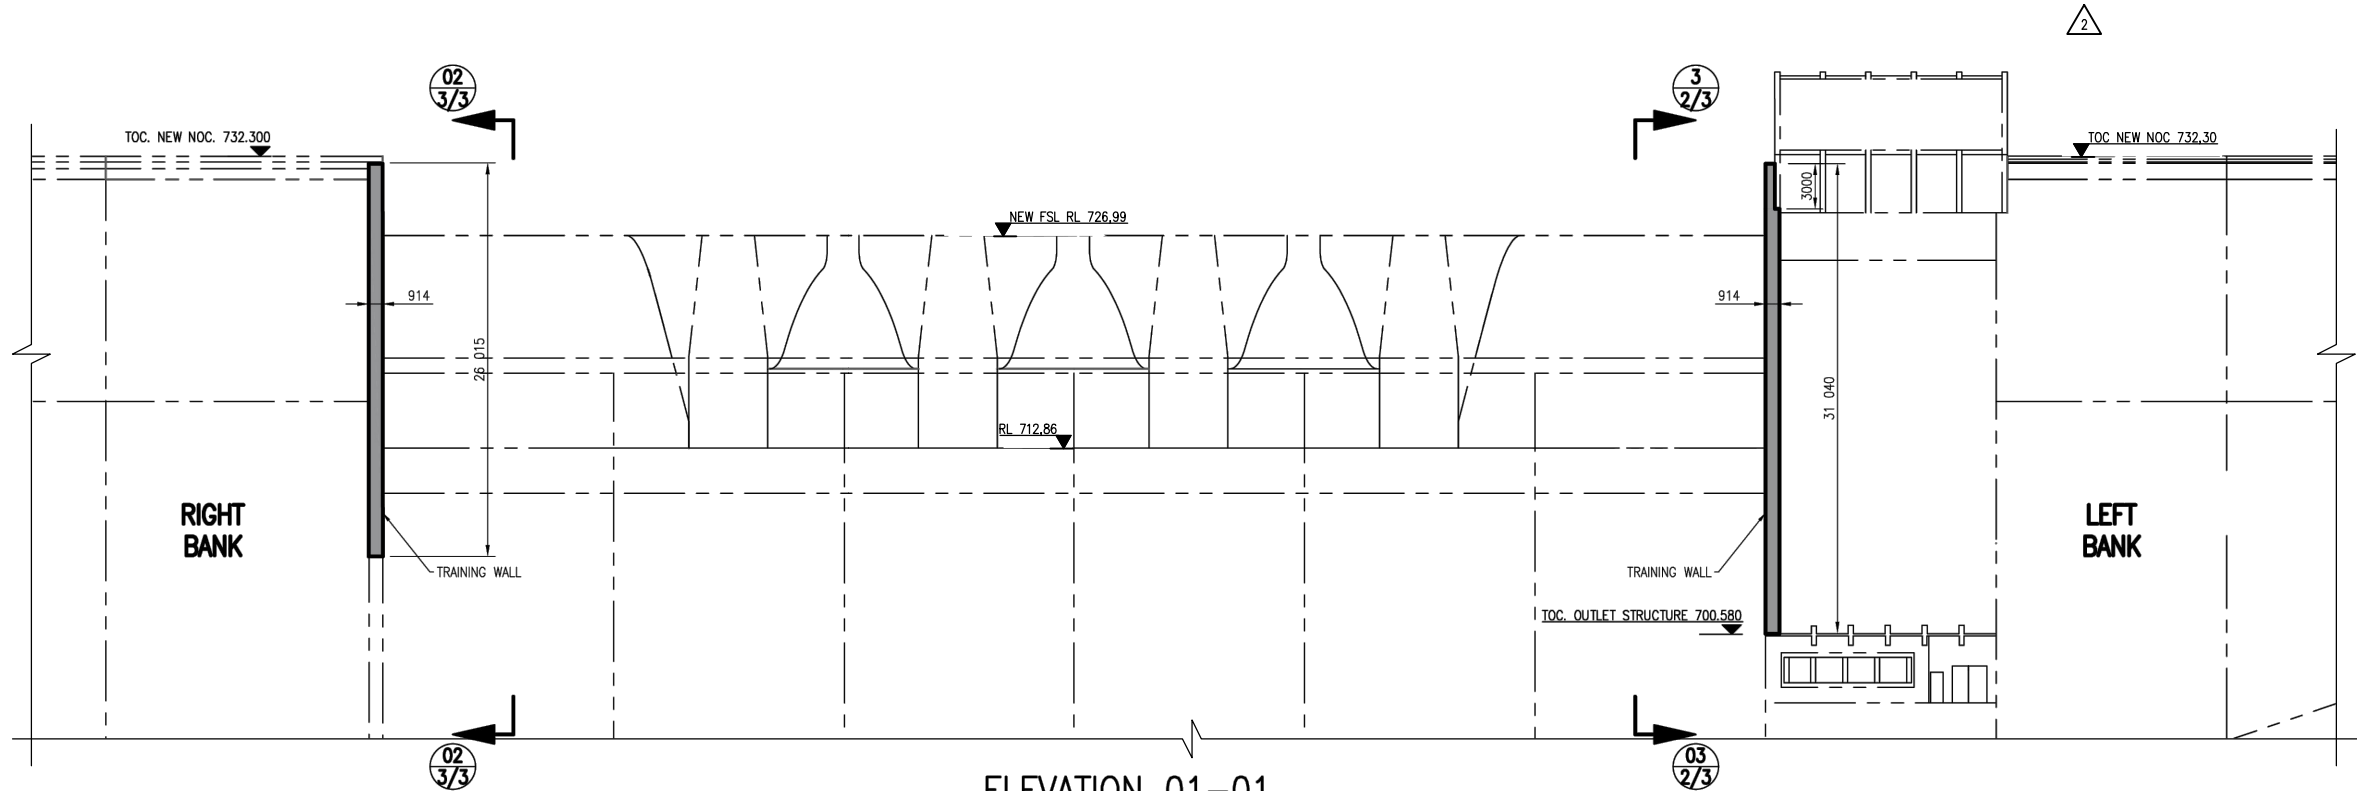

ELEVATION 01-01
SCALE 1:250

3/3	TRAINING WALL CONC. - RIGHT BANK	9368-354	X
2/3	TRAINING WALL CONC. - LEFT BANK	9368-353	X
1/1	LIST OF DRAWINGS	9368-015	X
SHEET	DESCRIPTION	OTHER No.	REG. No.
LIST OF DRAWINGS			


SECTION

SECTION NUMBER

07/3

SHEET NUMBER

SCALE 1:250

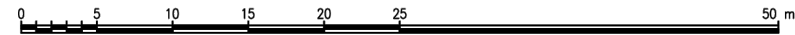

PREPARED BY:		REVISION			
MOD No.	DATE	DESCRIPTION	FOR	DWS	
01	06/23	ISSUE FOR CONSTRUCTION	QS		
02	02/24	GENERAL UPDATES	QS		

DEPARTMENT OF WATER AND SANITATION
REPUBLIC OF SOUTH AFRICA

HEAD OFFICE
ENGINEERING SERVICES
PRIVATE BAG X313
PRETORIA 0001

SEDIBENG BUILDING
185 FRANCIS BAARD STREET
PRETORIA
(012) 336-7500

D.M. MASHITISHO
DIRECTOR GENERAL

M BLAESER
DESIGN: HJ WRIGHT
CHECKED: DATE: DRAWN: TJVR
ENGINEER: HJ WRIGHT
Q SHAW
DATE: EXT. APPROVAL / DESIGN CHECKED: DATE:

CHIEF ENGINEER / APP (Pr. Eng): DATE: DIRECTOR (Pr. Eng): DATE:

GROOT LETABA RIVER WATER DEVELOPMENT PROJECT (GLWaP)

TZANEEN DAM RAISING

RAISING SIDEWALL - DETAILS

SPILLWAY SIDEWALLS - CONCRETE LAYOUT PLANS AND ELEVATION

PROVINCE: LIMPOPO	DISTRICT: TZANEEN	KEYCODES: - - - - -	OTHER NUMBER: 9368-352
LOCALITY No.: -	TENDER/ CONTRACT No.: -	SHEET: 1 OF 3	REV. 02
CALCULATION FILE: -			