




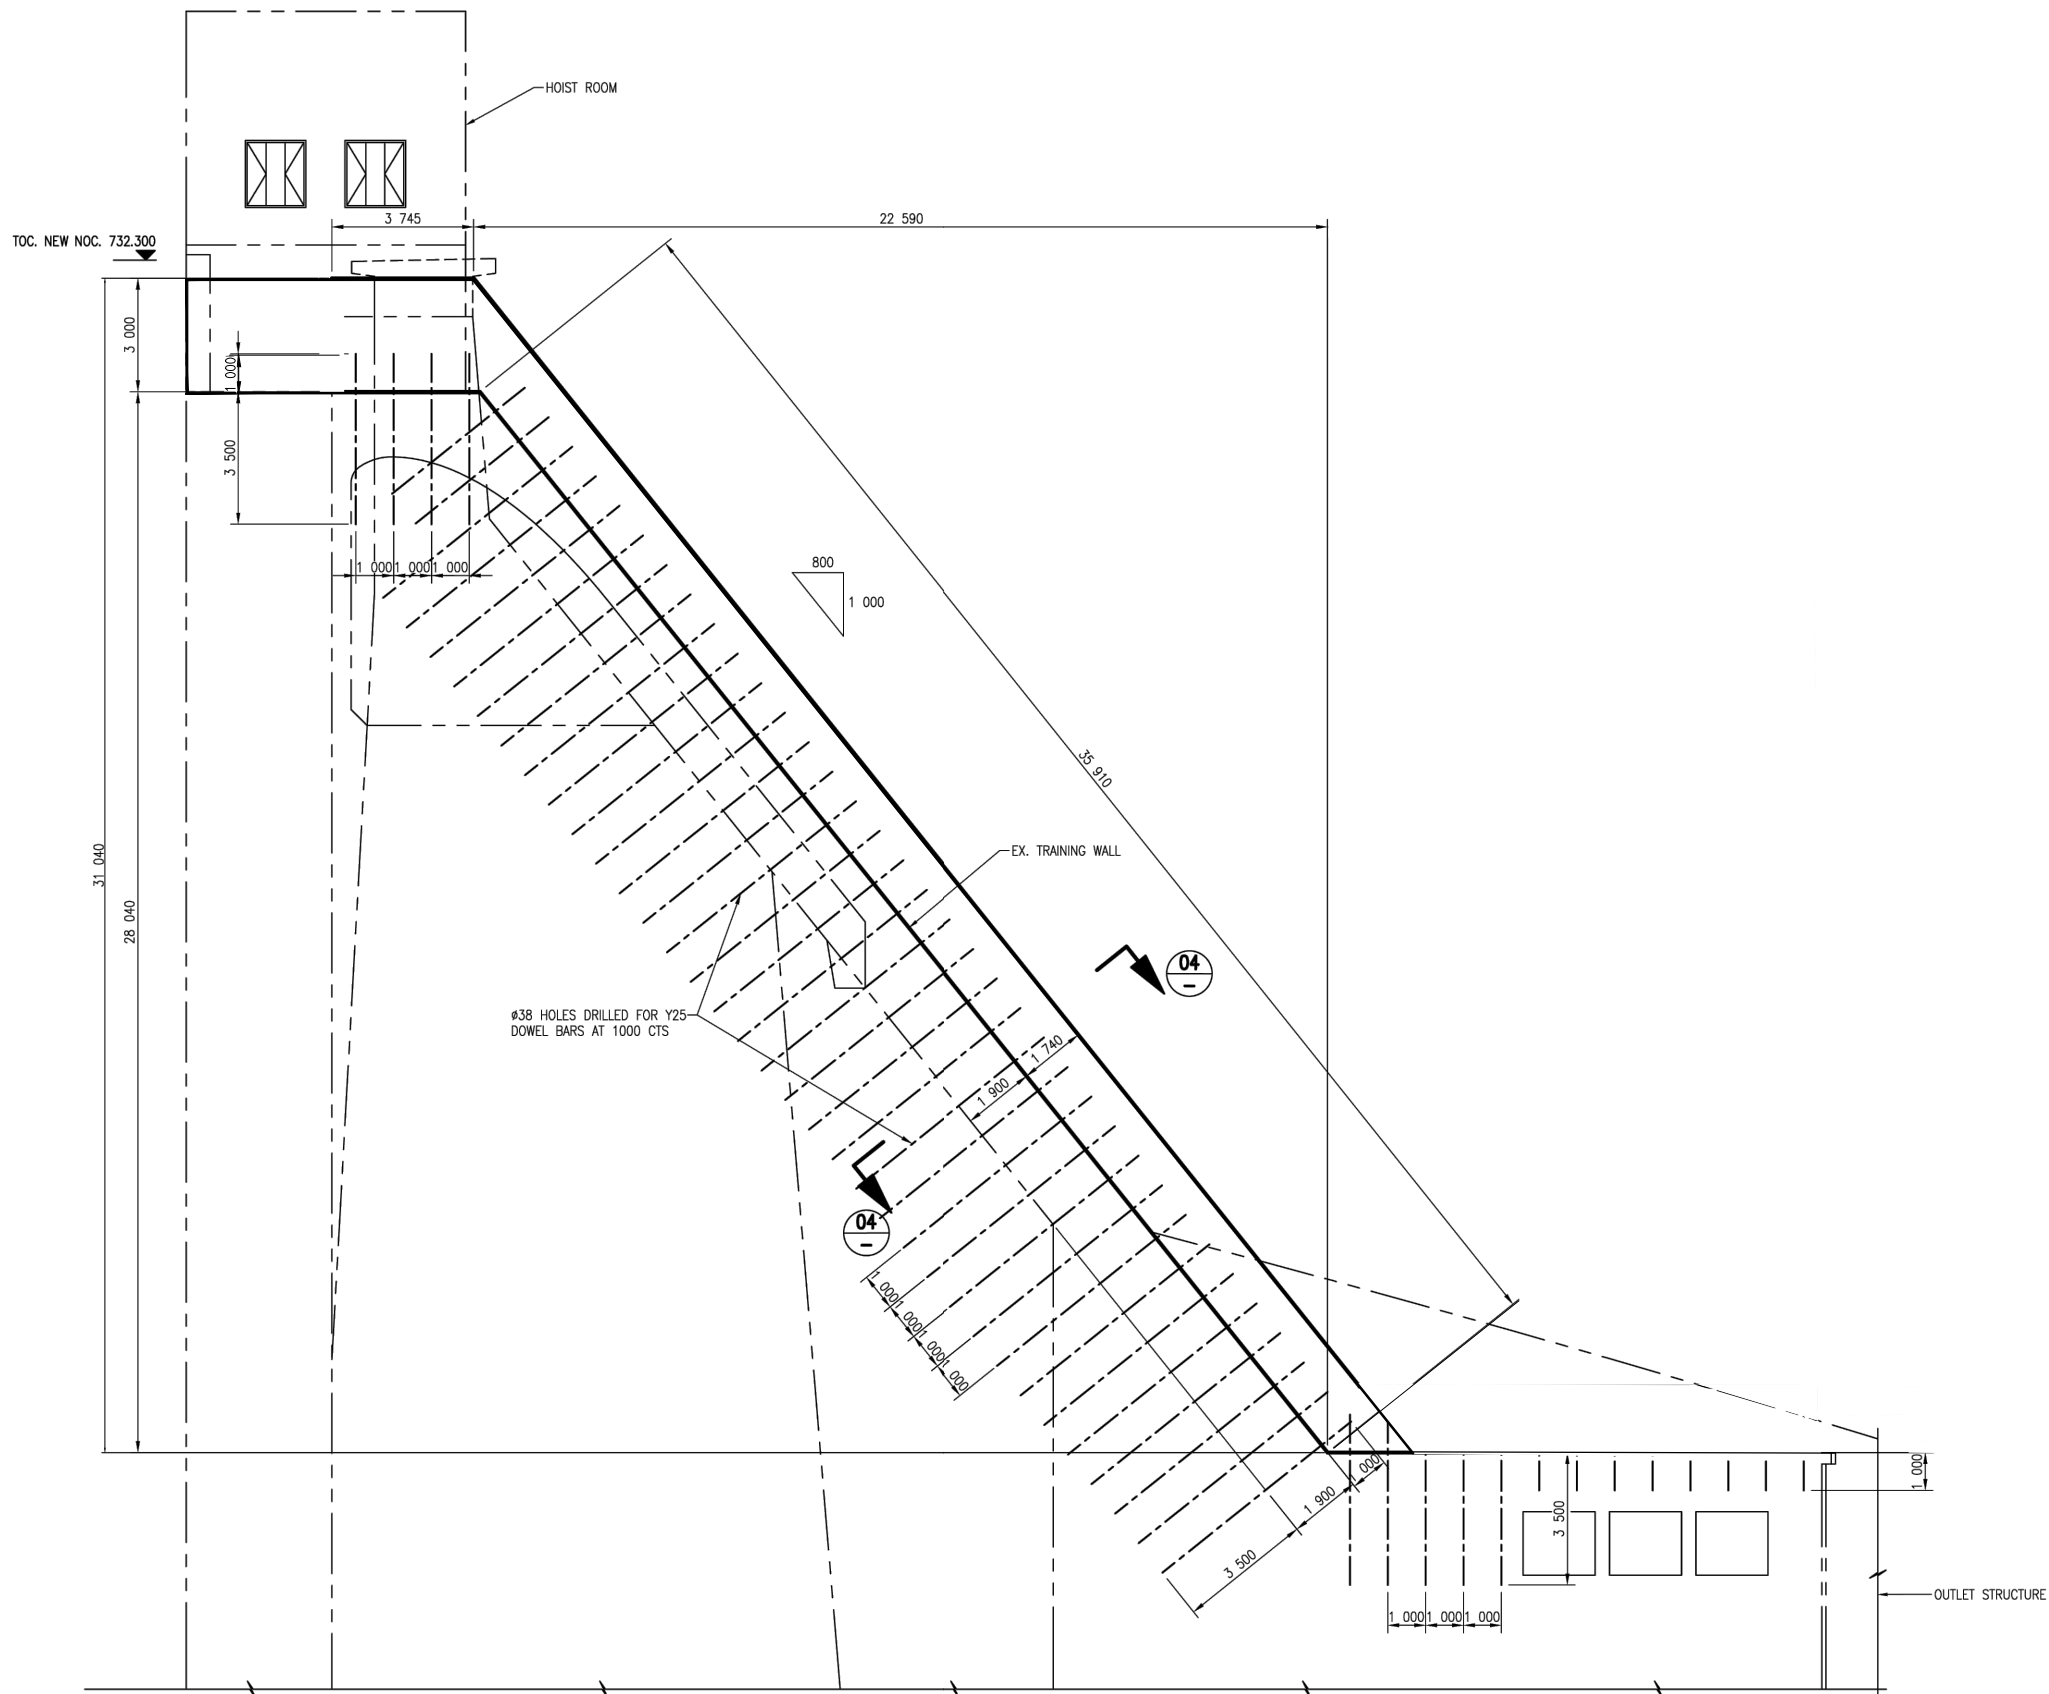


ELEVATION 03-03 ON TRAINING WALL (LEFT BANK)
SCALE 1:100 - (1/3)

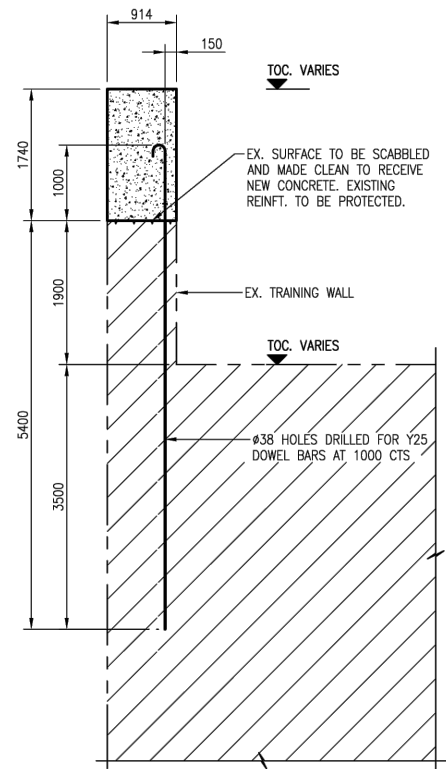


SECTION 04-04
SCALE 1:50

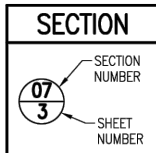

SCALE 1:50

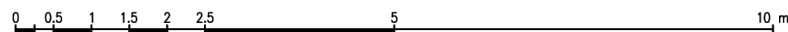

SCALE 1:100

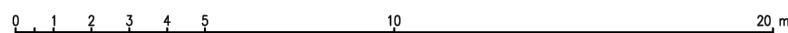

PREPARED BY:		REVISION			
MOD. No.	DATE	DESCRIPTION	FOR	DWS	
01	06/23	ISSUE FOR CONSTRUCTION	QS		

DEPARTMENT OF WATER AND SANITATION REPUBLIC OF SOUTH AFRICA			
HEAD OFFICE ENGINEERING SERVICES PRIVATE BAG X313 PRETORIA 0001		SEDIBENG BUILDING 185 FRANCIS BAARD STREET PRETORIA (012) 336-7500	
M BLAESER		DESIGN: HJ WRIGHT	
CHECKED: HJ WRIGHT		DATE: DRAWN: TJVR	
ENGINEER: Q SHAW		DATE: EXT. APPROVAL / DESIGN CHECKED: DATE:	
CHIEF ENGINEER / APP (Pr. Eng):		DATE: DIRECTOR (Pr. Eng):	DATE:

GROOT LETABA RIVER WATER DEVELOPMENT PROJECT (GLWaP)

TZANEEN DAM RAISING

RAISING SIDEWALL - DETAILS
SPILLWAY SIDEWALLS - LEFT BANK TRAINING WALL ELEVATION AND SECTION

PROVINCE: LIMPOPO	DISTRICT: TZANEEN	KEYCODES: - - - - -	OTHER NUMBER: 9368-353
LOCALITY No.: -	TENDER/ CONTRACT No.: -	SHEET: 2 OF 3	REV. X 01
CALCULATION FILE: -			

3/3	TRAINING WALL CONC. - RIGHT BANK	9368-354	X
1/3	TRAINING WALL CONC. - CONC. LAYOUT	9368-352	X
1/1	LIST OF DRAWINGS	9368-015	X
SHEET	DESCRIPTION	OTHER No.	REG. No.
LIST OF DRAWINGS			