




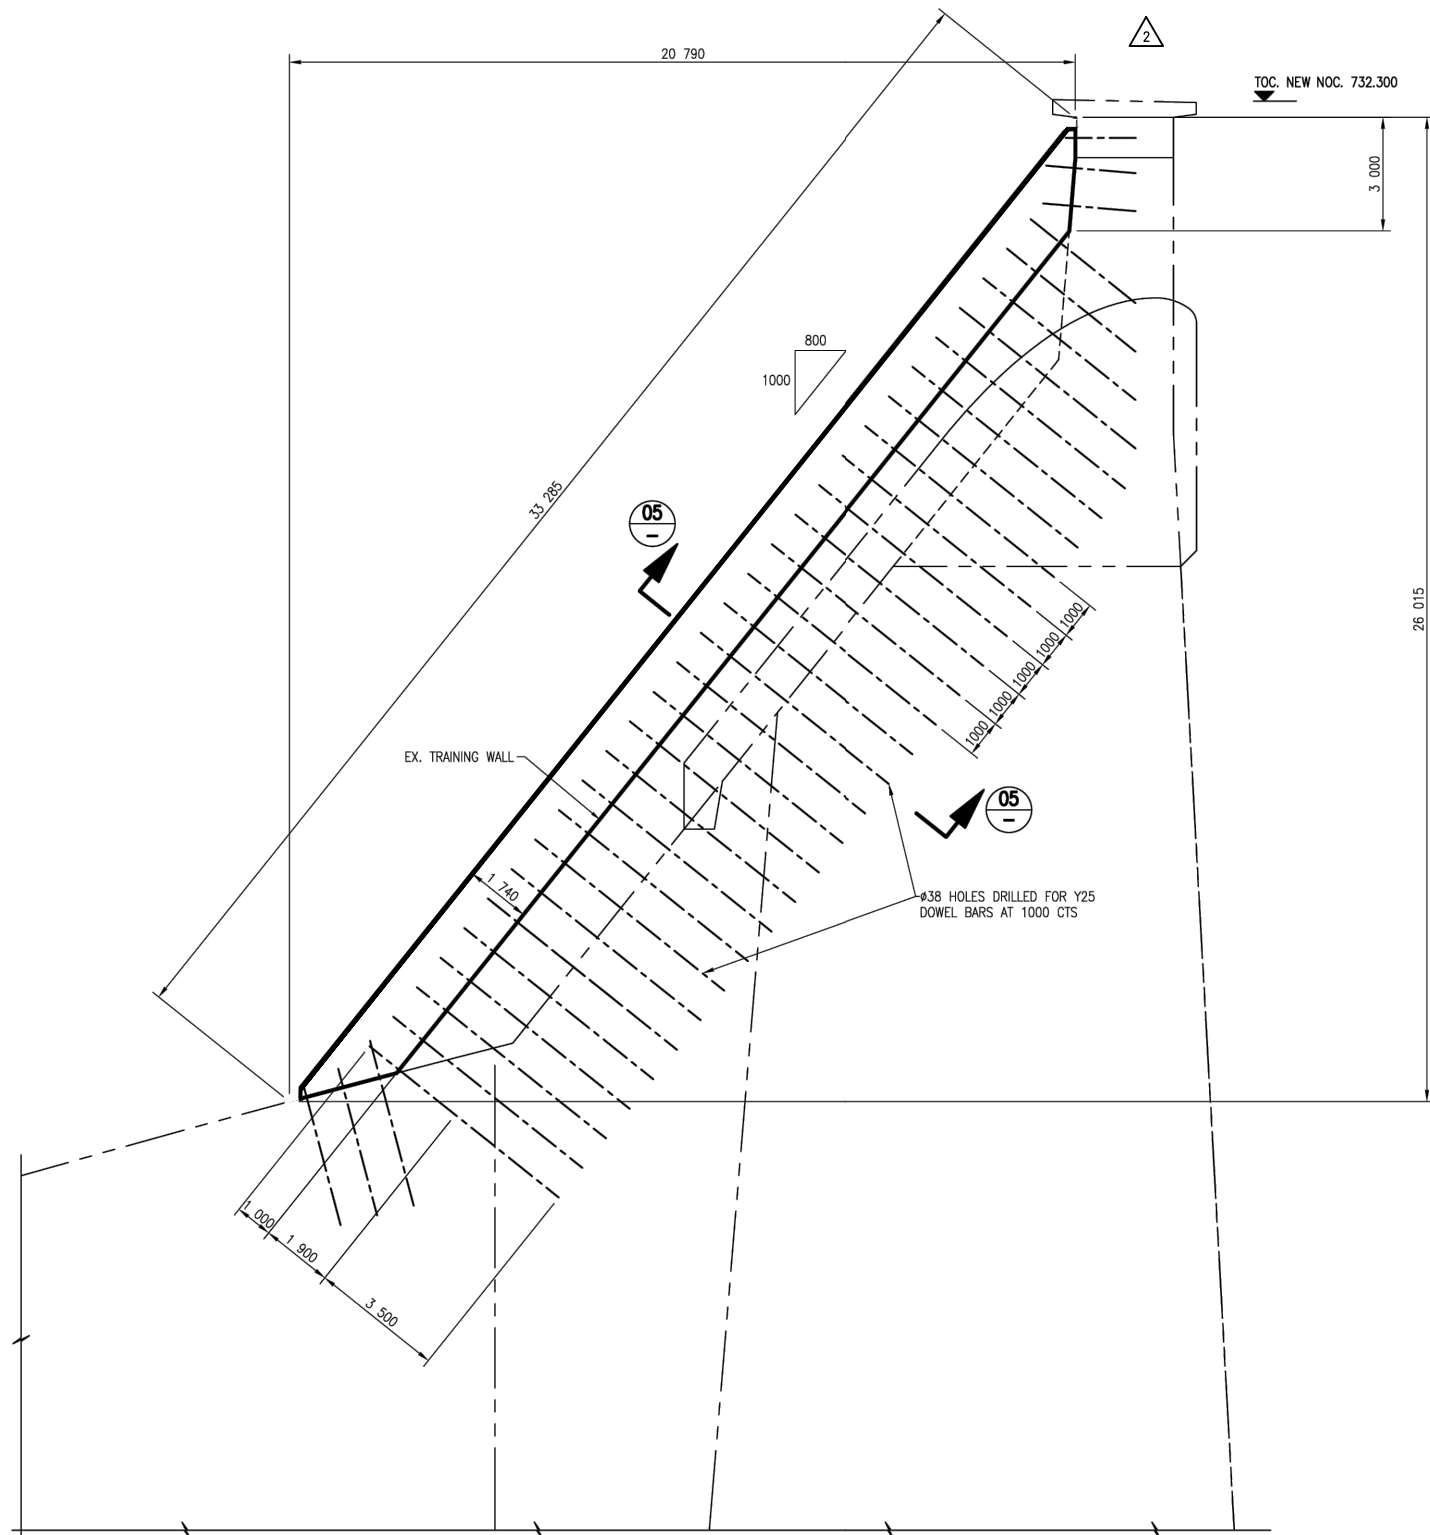


ELEVATION 02-02 ON TRAINING WALL (RIGHT BANK)
SCALE 1:100 - (1/3)

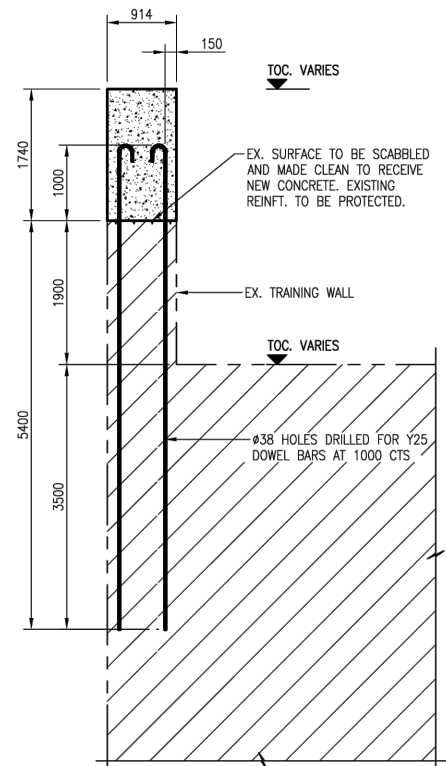


SECTION 05-05
SCALE 1:50

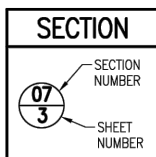

SCALE 1:50

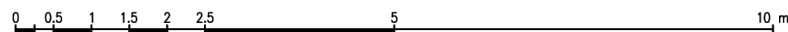

SCALE 1:100

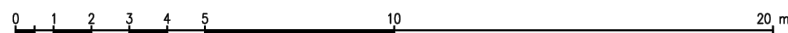

MOD No.		DATE	REVISION	FOR	DWS
01	12/22		ISSUE FOR CONSTRUCTION	QS	
02	02/24		GENERAL UPDATES	QS	

DEPARTMENT OF WATER AND SANITATION REPUBLIC OF SOUTH AFRICA		SEDIBENG BUILDING 185 FRANCIS BAARD STREET PRETORIA 0012 336-7500	
HEAD OFFICE ENGINEERING SERVICES PRIVATE BAG X313 PRETORIA 0001		D.M. MASHITISHO DIRECTOR GENERAL	
M BLAESER		DESIGN: HJ WRIGHT	
CHECKED:		DATE: DRAWN: TJVR	
HJ WRIGHT			
ENGINEER:		DATE: EXT. APPROVAL / DESIGN CHECKED: DATE:	
Q SHAW			
CHIEF ENGINEER / APP (Pr. Eng):		DATE: DIRECTOR (Pr. Eng):	

GROOT LETABA RIVER WATER DEVELOPMENT PROJECT (GLWaP)

TZANEEN DAM RAISING

RAISING SIDEWALL DETAILS
SPILLWAY SIDEWALLS - RIGHT BANK TRAINING WALL ELEVATION AND SECTION

PROVINCE: LIMPOPO	DISTRICT: TZANEEN	KEYCODES: - - - - -	OTHER NUMBER: 9368-353
LOCALITY No.: -	TENDER/ CONTRACT No.: -	SHEET: 3 OF 3	REV. 02

2/3	TRAINING WALL CONC. - LEFT BANK	9368-353	X
1/3	TRAINING WALL CONC. - CONC. LAYOUT	9368-352	X
1/1	LIST OF DRAWINGS	9368-015	X
SHEET	DESCRIPTION	OTHER No.	REG. No.