



PLAN LAYOUT
PUMP HOUSE RAFT & WATER TANK FOUNDATION

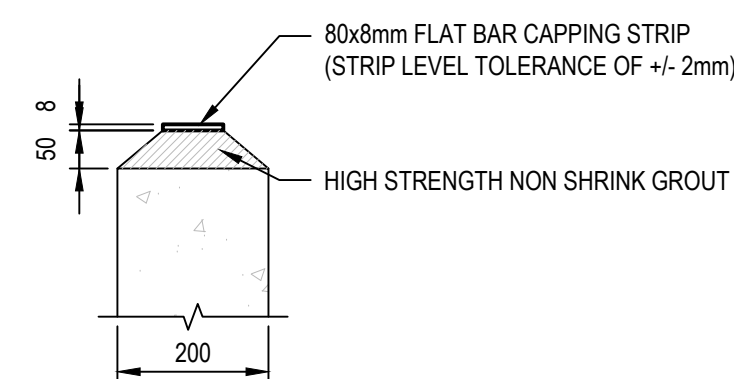

DETAIL 1
SCALE 1:10

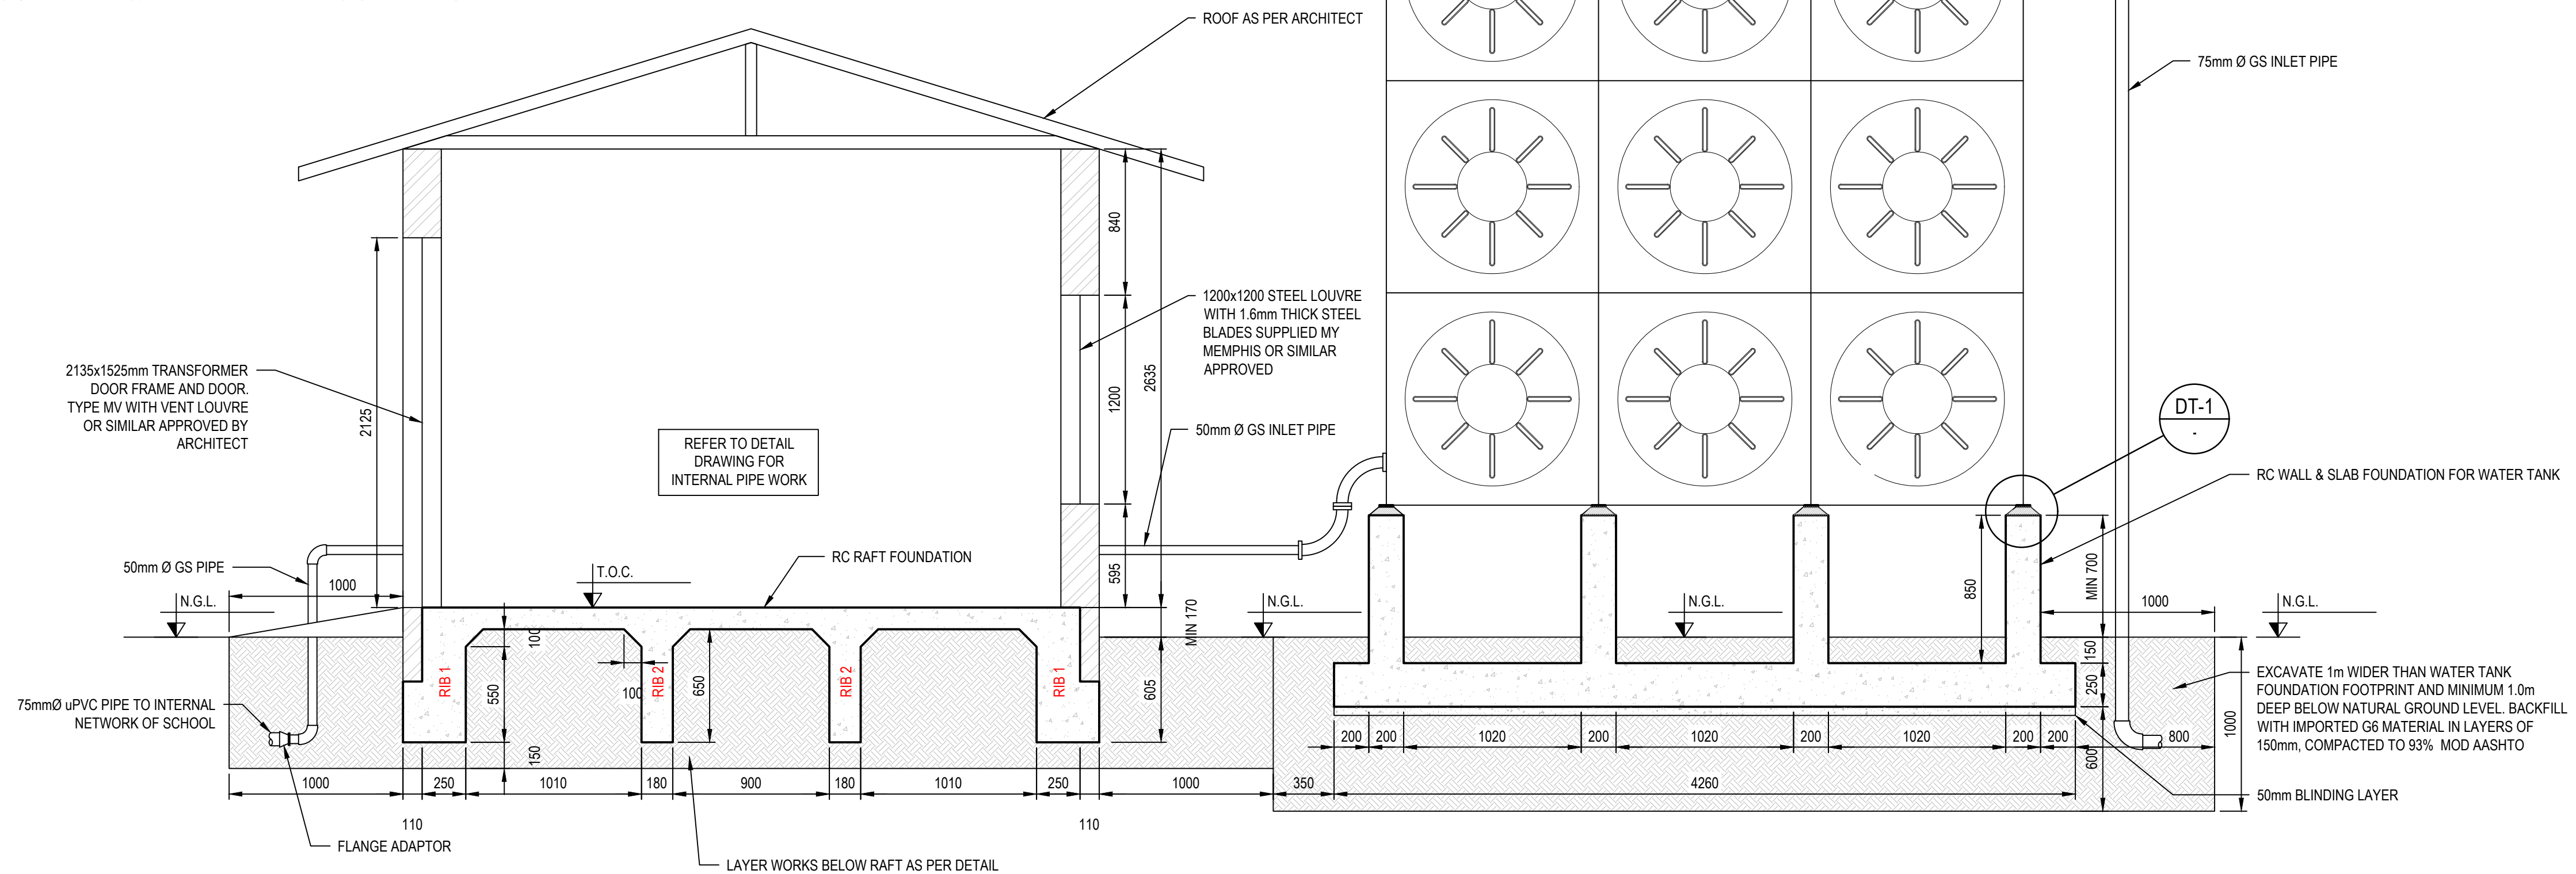

SECTION A-A
SCALE 1:25

FOR TENDER

APPROVED BY

CLIENT

DATE

APPROVED BY

ARCHITECT

DATE

REFERENCE DRAWINGS		No.
DRG. No.	DESCRIPTION	

REVISIONS		DATE

DRG SIZE	SCALE	DATE DRAWN
A1	AS SHOWN	2021/05/17
DESIGNED	CHECKED	
V NAIDOO	S MARAIS	
DRAWN	CHECKED	
V NAIDOO	S MARAIS	

PROJECT		FSDoE 3 x BLOEMFONTEIN SCHOOLS	
DRAWING DISCRIPTION		TYPICAL WATER DETAILS SHEET 4 of 4	

PROJECT NO					PHASE	DISCIPLINE	STAGE
B	S	0	3	3	A	C E	P

DRAWING NUMBER					REVISION
DOC TYPE		TYPE	LEVEL	NUMBER	L/O
DRG		B	S	2 0 4	A