



C:\Users\NAIDOO\Documents\Bergman Secondary\Bergman Secondary - SPS 2021\2021\04\01\14\BULK EARTHWORKS LAYOUT.dwg

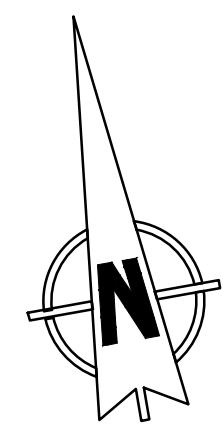

Cut/Fill Summary		
Cut	Fill	Net
148.684 Cu. M.	4033.465 Cu. M.	3884.781 Cu. M.<Fill>

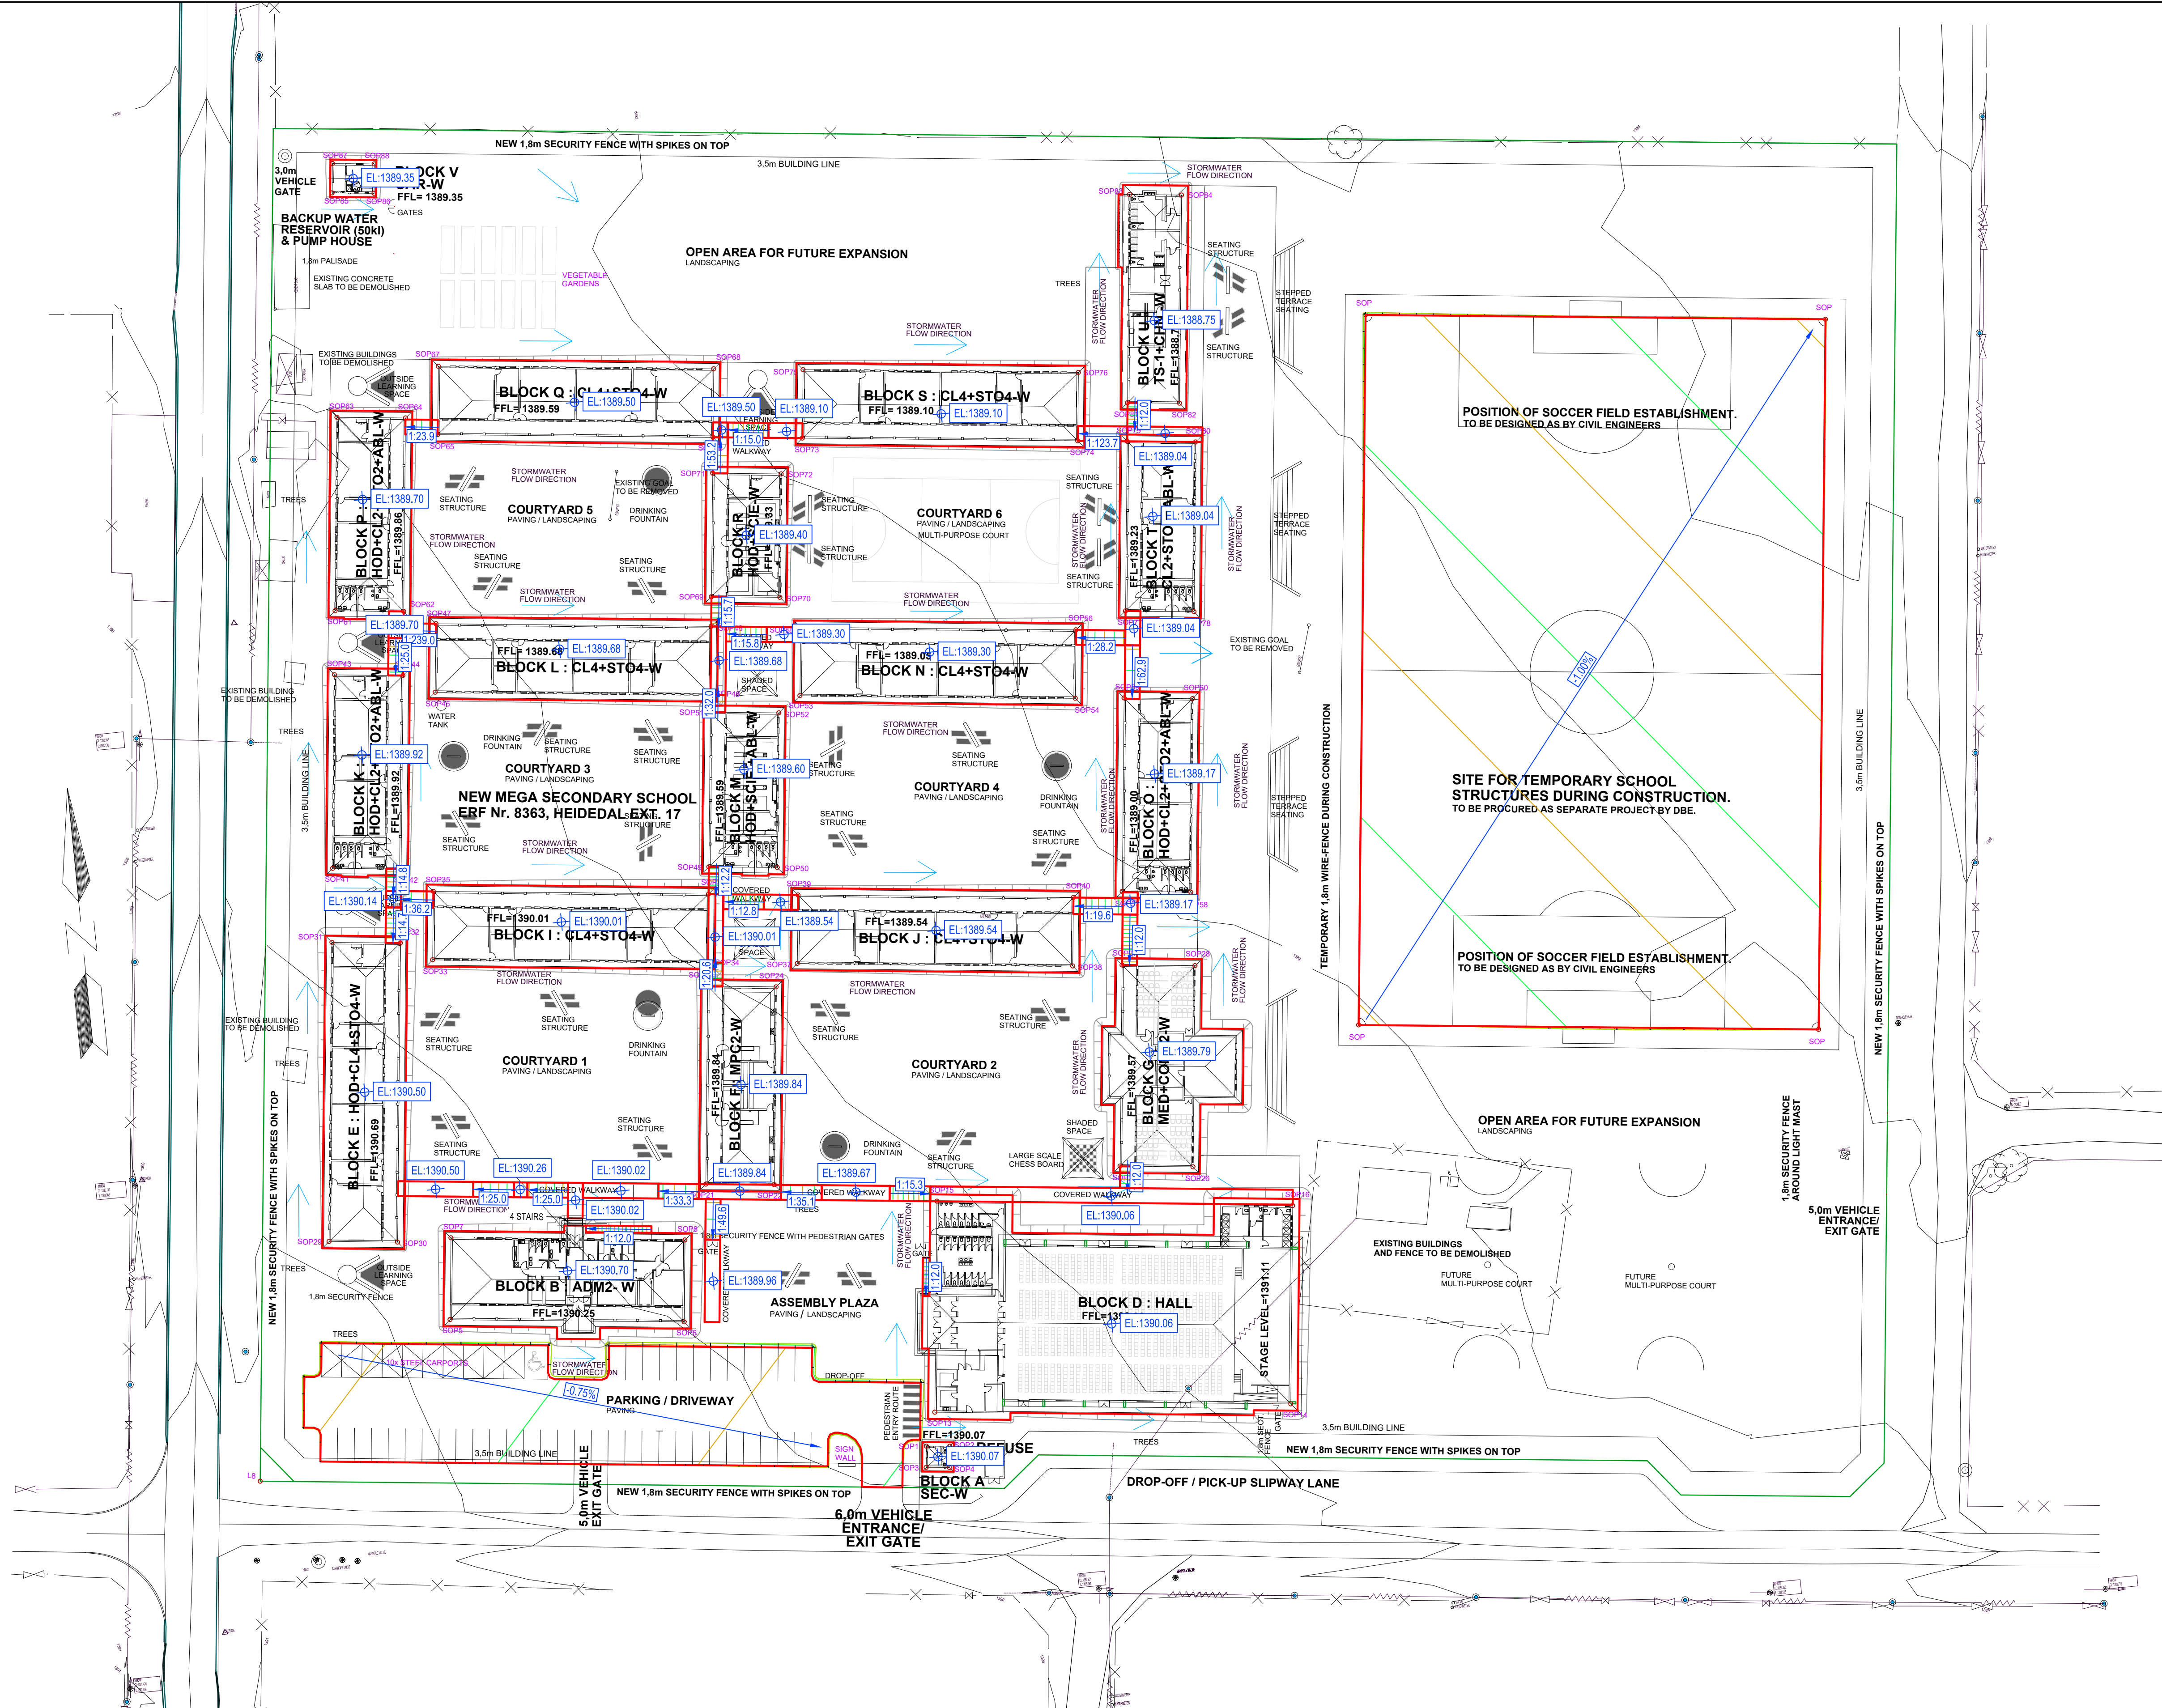

23 SECOND AVENUE WESTDENE
SUITE 122 PRIVATE BAG X01
BRANDHOF 9324
TEL : (051) 411 - 8700
FAXS : (051) 447 - 6000
WEBSITE : // WWW.SMEC.COM



CLIENT



CLIENT

REFERENCE DRAWINGS	
DRG. No.	DESCRIPTION

REVISIONS	
No.	REVISION DESCRIPTION

DATE	DRG SIZE	SCALE	DATE DRAWN

PROJECT	
FSDoE BERGMAN SECONDARY	
DRAWING DESCRIPTION	
BULK EARTHWORKS LAYOUT	
LAYOUT	
SHEET 1 of 1	

PROJECT NO	PHASE	DISCIPLINE	STAGE
B0033	A	CE	P

DRAWING NUMBER				REVISION
DOC TYPE	TYPE	LEVEL	NUMBER	L/O
DRG	B	E	100A	A