



1. ABRUPT IRREGULARITIES ARE NOT PERMITTED. RESIDUAL IRREGULARITIES REMAINING AFTER REMOVAL OF FORMWORK OR SURFACE FINISHING SHALL BE REMOVED BY GRINDING TO AVOID A TRANSITION FROM 15 TO 25 mm (5/8 TO 1 IN) BETWEEN THE SURFACES ADJACENT TO THE IRREGULARITIES. SUCH ROUND SURFACES MAY REQUIRE SEALING OF THE SURFACE BY AN EPOXY OR OTHER MATERIAL ACCEPTABLE TO THE ENGINEER.
2. THE MAXIMUM ALLOWABLE GRADUAL IRREGULARITY IS 5 mm. THIS IS THE VALUE BY WHICH THE SURFACE TESTED MAY DEVIATE FROM A 3 m LONG STRAIGHT EDGE PLACED AT ANY POSITION ON THE SURFACE OR CORRECTLY SHAPED TEMPLATE OVER THE FULL CURVED SURFACE.

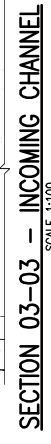


3/3	SETTING OUT	9368-310	X
2/3	SECTIONS AND DETAILS 2	9368-309	X
1/1	LIST OF DRAWINGS	9368-015	X
SHEET	DESCRIPTION	OTHER No.	REG. No.


LIST OF DRAWINGS

GROOT LETABA RIVER WATER DEVELOPMENT PROJECT (gLeWaP)									
TZANEEN DAM RAISING									
SPILLWAY RAISING									
SECTIONS AND DETAILS 1									
PROVINCE:	LIMPOPO	DISTRICT:	TZANEEN	ADDRESSES:	—	—	—	—	—
LOCALITY:	Nal	TOWN:	TZANEEN	NO.	—	—	—	—	—
CALCULATION FILE:				SHEET		NO.		REV.	
				1 of 3				X	
								9368-308	
								00	

<p>DEPARTMENT OF WATER AND SANITATION REPUBLIC OF SOUTH AFRICA</p> <p></p> <p>HEAD OFFICES ENGINEERING DEPT PRIVATE BAG 3113 PRETORIA 0001</p>	<p>SECRETARY BUILDING 165 JORDAN STREET PRETORIA (012) 336-7500</p> <p>D.M. MASHININI DIRECTOR GENERAL</p>	<p>DESIGNER: LU WRIGHT</p> <p>DRAWN: NM</p>	<p>DATED:</p>	<p>DATE:</p>
<p>HEAD OFFICES ENGINEERING DEPT PRIVATE BAG 3113 PRETORIA 0001</p>	<p>DESIGNED: LU WRIGHT</p> <p>ENGINEER:</p> <p>Q SHAW</p>	<p>DATED: 12/11/2000</p> <p>DESIGN CHECKED:</p>	<p>DATE:</p>	<p>DATE:</p>
<p>CHIEF ENGINEER / APP. P. (60)</p>	<p>DATE:</p>	<p>DATE:</p>	<p>DATE:</p>	<p>DATE:</p>

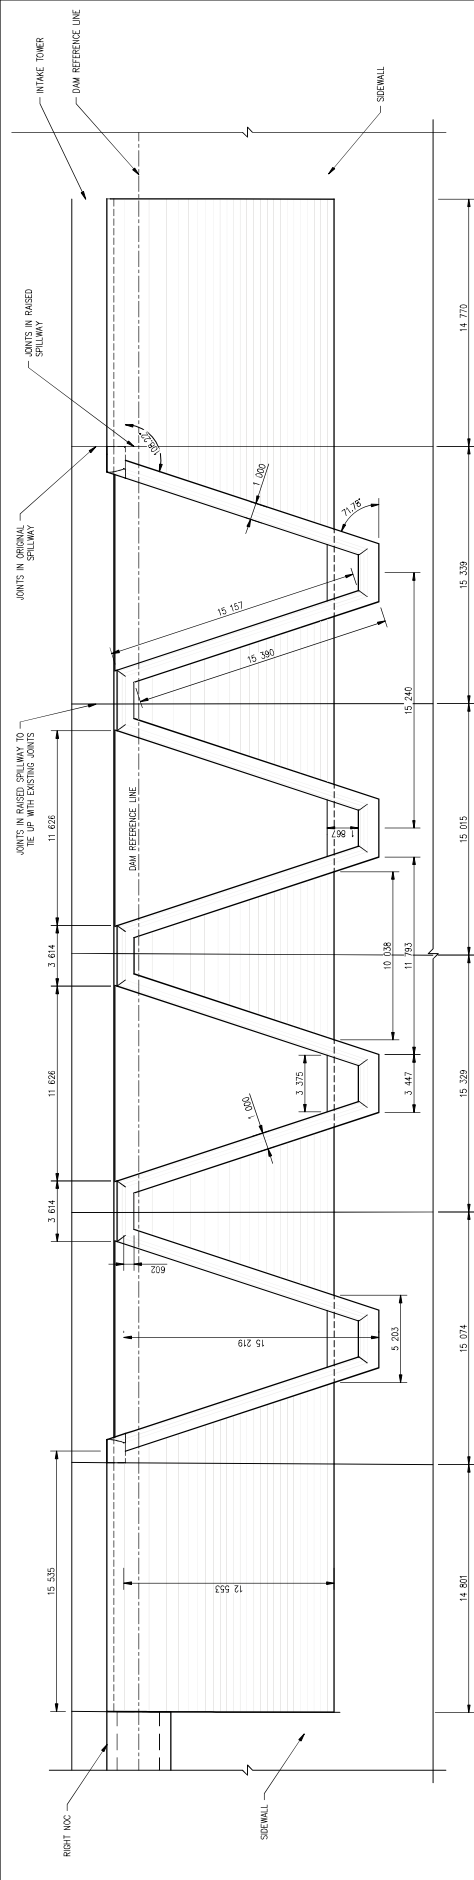

SPILLWAY PLAN VIEW
SCALE 1:150

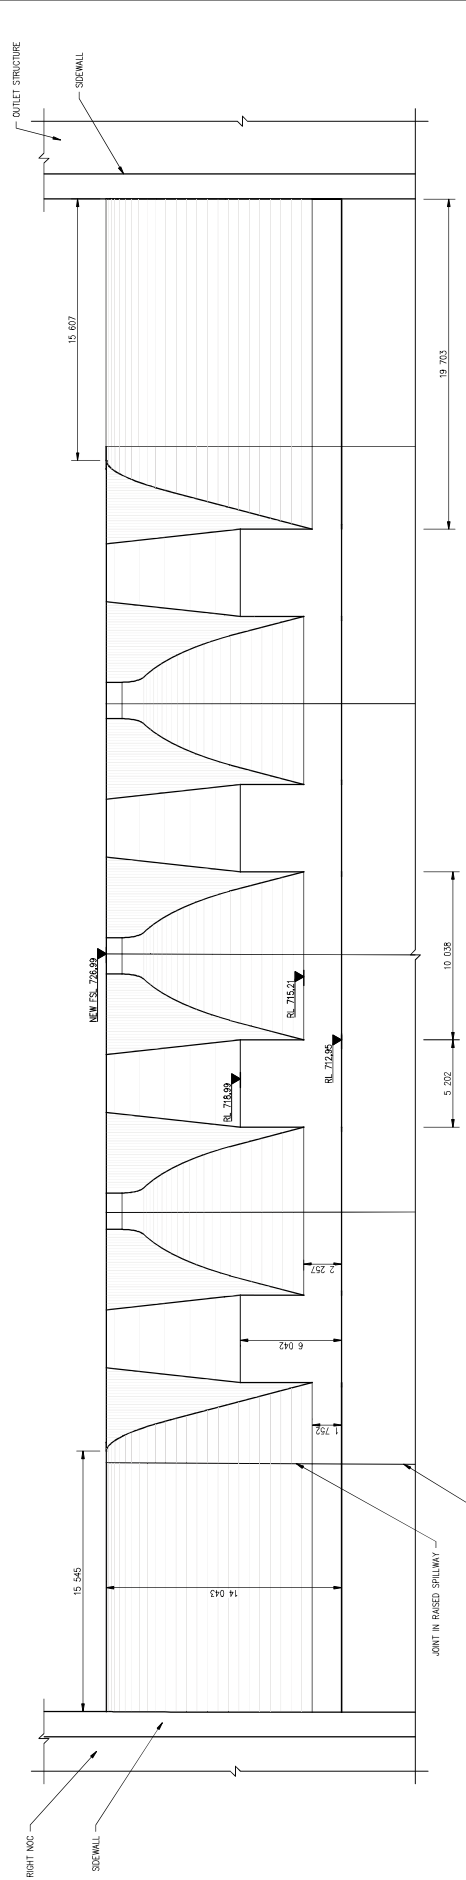

SPILLWAY DOWNSTREAM ELEVATION
SCALE 1:150

3/3 SETTING OUT	X
1/3 SECTIONS AND DETAILS 1	X
1/1 LIST OF DRAWINGS	X
SHEET	

LIST OF DRAWINGS	
DESCRIPTION	SHEET NO.

GROOT LETABA RIVER WATER DEVELOPMENT PROJECT (GleWap)

TZANEEN DAM RAISING
SPILLWAY RAISING

SECTIONS AND DETAILS 2

PROVINCE: LIMPOPO DISTRICT: TZANEEN
LOCALITY No.: - SHEET: 2 of 3
DRAWN: - CHECKED: -
DATE: - DATE: -
SCALE: 1:150

DEPARTMENT OF WATER AND SANITATION
REPUBLIC OF SOUTH AFRICA


BY: O. SHAW

REV.	DATE	REVISION	FOR	OWN
00	12/22	ISSUE FOR TENDER	OS	








SECTION

SECTION NUMBER: 01
ASSET NUMBER: 01

FOR TENDER PURPOSES ONLY

SCALE 1:150

0 1 2 3 4 5 15 30 m

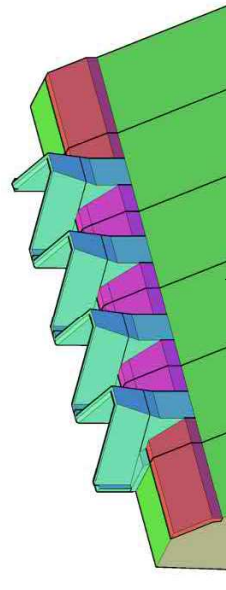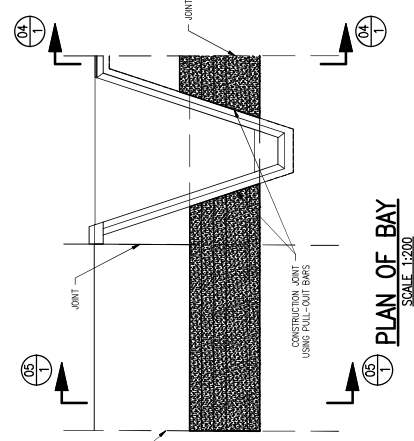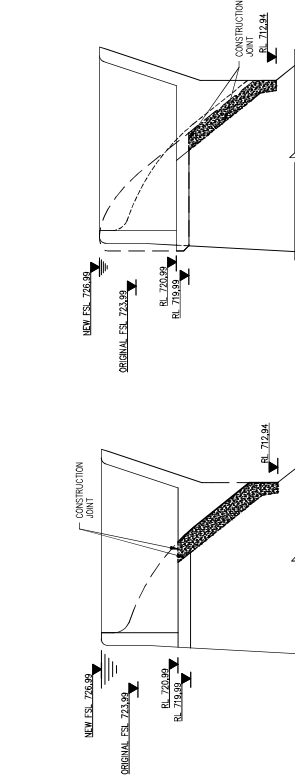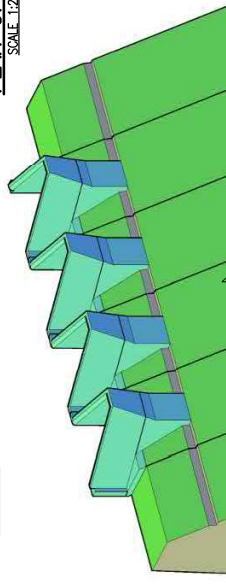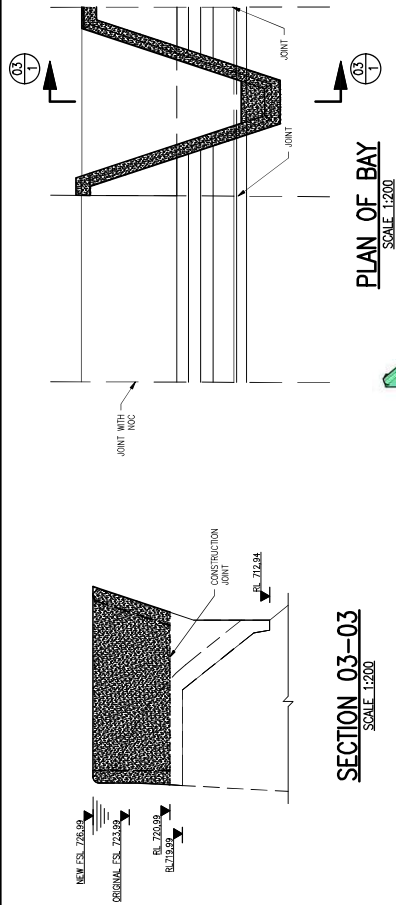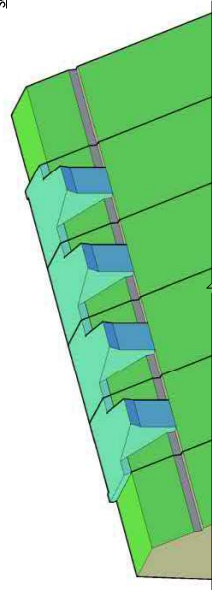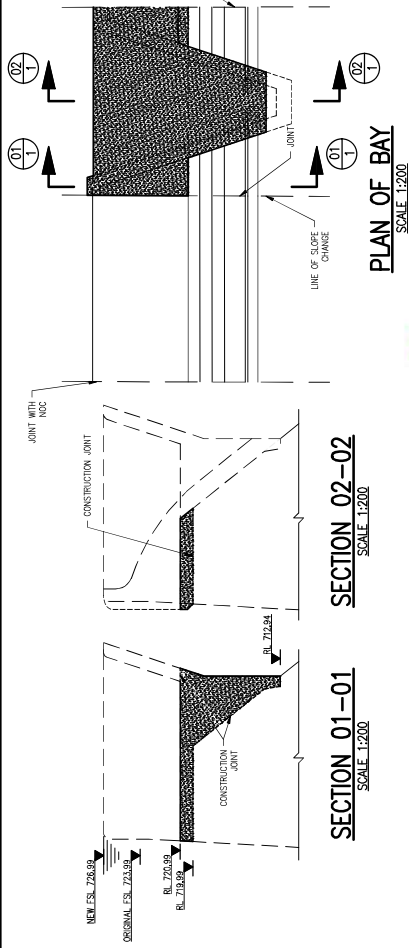


2/2	CONSTRUCTION PHASES 2	9368-312	X
1/1	LIST OF DRAWINGS	9368-015	X
SHEET	DESCRIPTION	OTHER No.	REG. No.


GROOT LETABA RIVER WATER DEVELOPMENT PROJECT (GLWaP)

TZANEEN DAM RAISING


PROVINCE:	LIMPOPO	DISTRICT:	TZANEEN	RECORDS:	-	-	-	-	OTHER NUMBER	9368-311
LOCALITY No:	-	TRUCK/ CONTRACT No.	-	SHEET	-	-	-	-	REV.	00
CALCULATION FILE:	-			1 or 2					X	00

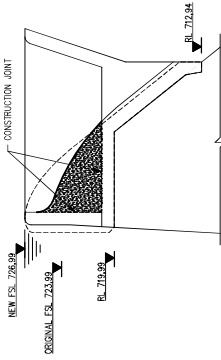

SECTION 06-06
SCALE: 1:200

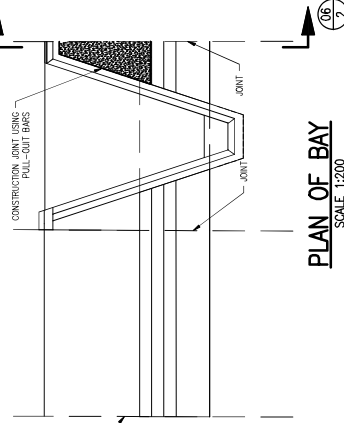


PLAN OF BAY
SCALE: 1:200

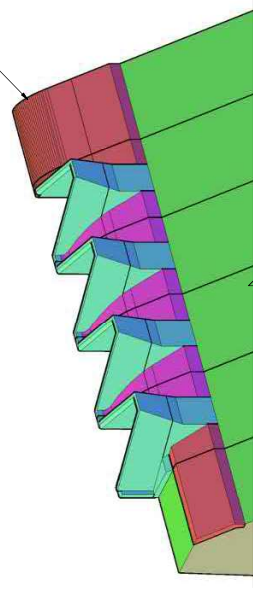


DOWNSTREAM 3D VIEW
SCALE: NTS


PHASE 4 - INFILL AND LEFT OGEE

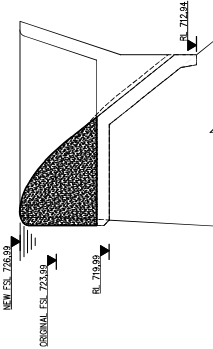


SECTION 07-07
SCALE: 1:200

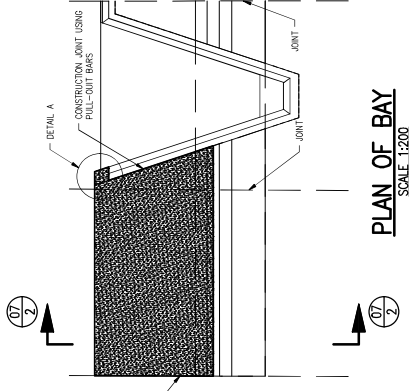

PLAN OF BAY
SCALE: 1:200

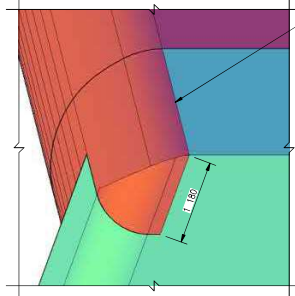

UPSTREAM 3D VIEW
SCALE: NTS

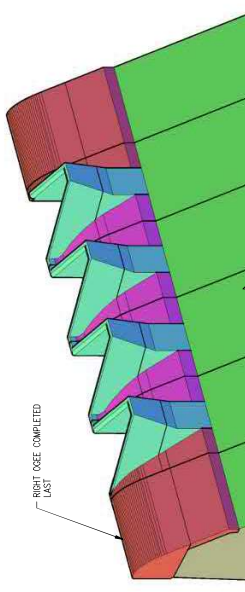

PHASE 5 - RIGHT OGEE

FOR TENDER PURPOSES ONLY

SCALE 1:200 0 5 10 15 20 40 m

STATUS: 185 PRETORIA PROJECT COMMENTS: 185 PRETORIA		GROOT LETABA RIVER WATER DEVELOPMENT PROJECT (GleWap) TZANEEN DAM RAISING SPILLWAY RAISING RAISED SPILLWAY STRUCTURE - CONSTRUCTION PHASES 2		1/2 CONSTRUCTION PHASES 1 1/1 LIST OF PHASES SHEET: 3 OF 3		9368-311 9368-312 9368-313 9368-400	
---	--	--	--	--	--	--	--	---	--	--	--	--	--