


NEW 5 CLASSROOM: SURFACEBED LAYOUT
SCALE 1:100

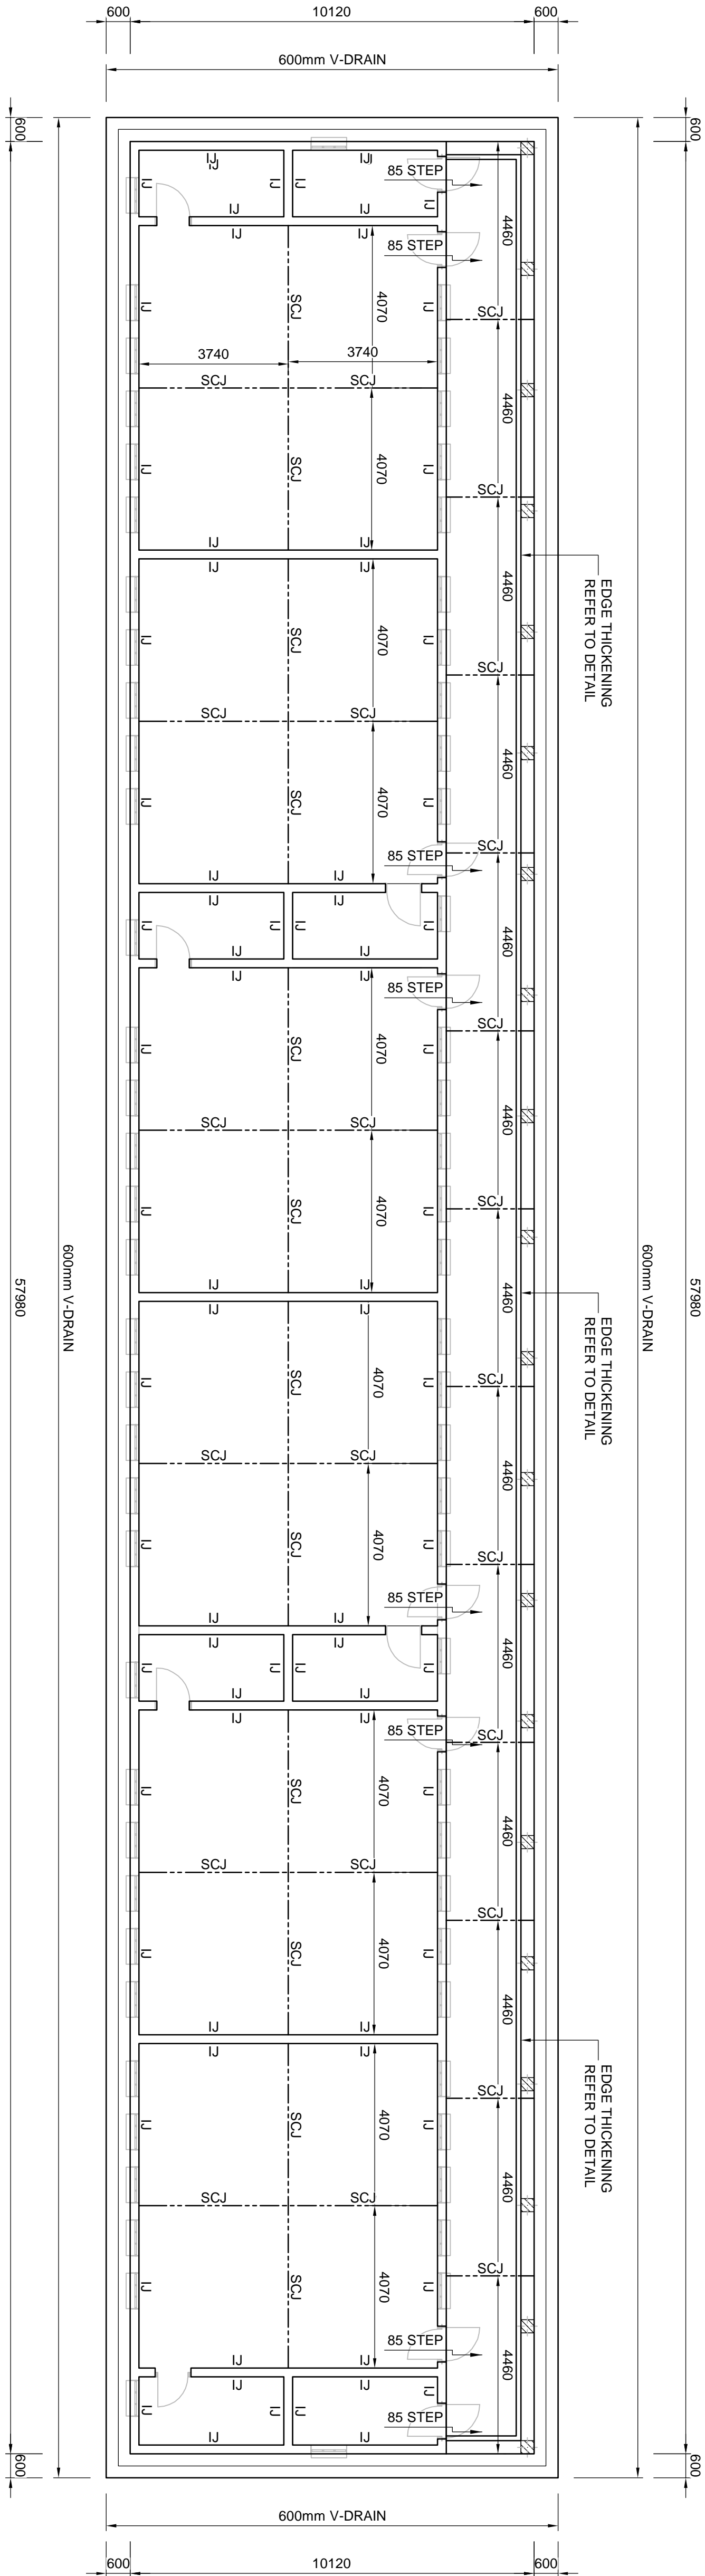

NEW 6 CLASSROOM: SURFACEBED LAYOUT
SCALE 1:100

- NOTES
- SEE ARCHITECTS DRAWING FOR SETTING OUT INFORMATION.
 - THE CONTRACTOR SHALL GIVE THE ENGINEER AT LEAST 24 HOURS ADVANCE NOTICE FOR INSPECTIONS.
 - THE ENGINEER SHALL BE NOTIFIED WITHOUT DELAY IF ANY DISCREPANCY BETWEEN DRAWINGS, DETAILS AND SPECIFICATIONS ARE FOUND.
 - THE CONTRACTOR SHALL COMPLY WITH ALL REQUIREMENTS OF THE LOCAL AUTHORITY AND STATUTORY BODIES WITH RESPECT OF THE CONSTRUCTION PROCEDURES.
 - ONLY WRITTEN DIMENSIONS AND LEVELS SHALL BE USED.
 - WHERE REFERENCE IS MADE TO SOUTH AFRICAN STANDARD SPECIFICATIONS, THE CURRENT EDITION SHALL BE USED.
 - FOUNDATION EXCAVATIONS MUST BE INSPECTED AND APPROVED BY THE ENGINEER BEFORE ANY BLINDING IS CAST.
 - REINFORCEMENT TO BE CHECKED AND APPROVED BY THE ENGINEER PRIOR TO CASTING CONCRETE.
 - CONCRETE STRENGTH AT 28 DAYS
 - COVER
 - FOUNDATIONS - 50mm
 - BEAMS - 30mm
 - SLABS - 30mm
 - ALL DIMENSIONS AND LEVELS TO BE CHECKED ON SITE.
 - ALL STEEL UNLESS NOTED OTHERWISE TO BE GRADE 350 W.
 - ALL WEILDS TO BE 6mm CONTINUOUS FILLET WELDS.
 - NOTED
 - ALL STEELWORK TO BE HOT DIPPED GALVANISED
 - SHOP DETAIL DRAWINGS TO BE APPROVED BY THE ENGINEER BEFORE FABRICATION OF STEEL WORK.



PROJECT
DBSA SCHOOLS RS
LIKUBU PRIMARY SCHOOL
FREE STATE

RESPONSIBLE PERSON		DATE
DESIGNED	M/G	2022-11-09
DRAWN	SR	2022-11-09
CHECKED	M/G	2022-11-10
APPROVED	MANI GOVENDER (PR. ENG. - 20060241)	2022-11-10
SCALE	AS SHOWN	SHEET SIZE
PROJECT NUMBER		DRAWING NUMBER
STATUS		REVISION
SAB1777-IPS-122-P-00		
DRAWING STATUS CODES :		
T = TENDER		
P = PRELIMINARY		
C = CONSTRUCTION		
A = AS BUILT		
R = REVISOR		
D = DRAFT		
COPYRIGHT RESERVED		