



NEW ASSEMBLY AREA PLATFORM FOUNDATION RC LAYOUT

SCALE 1:100

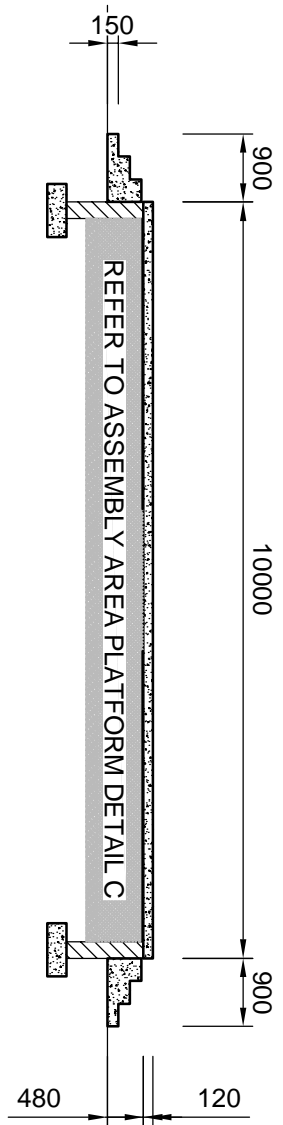


SECTION A-A

SCALE 1:100

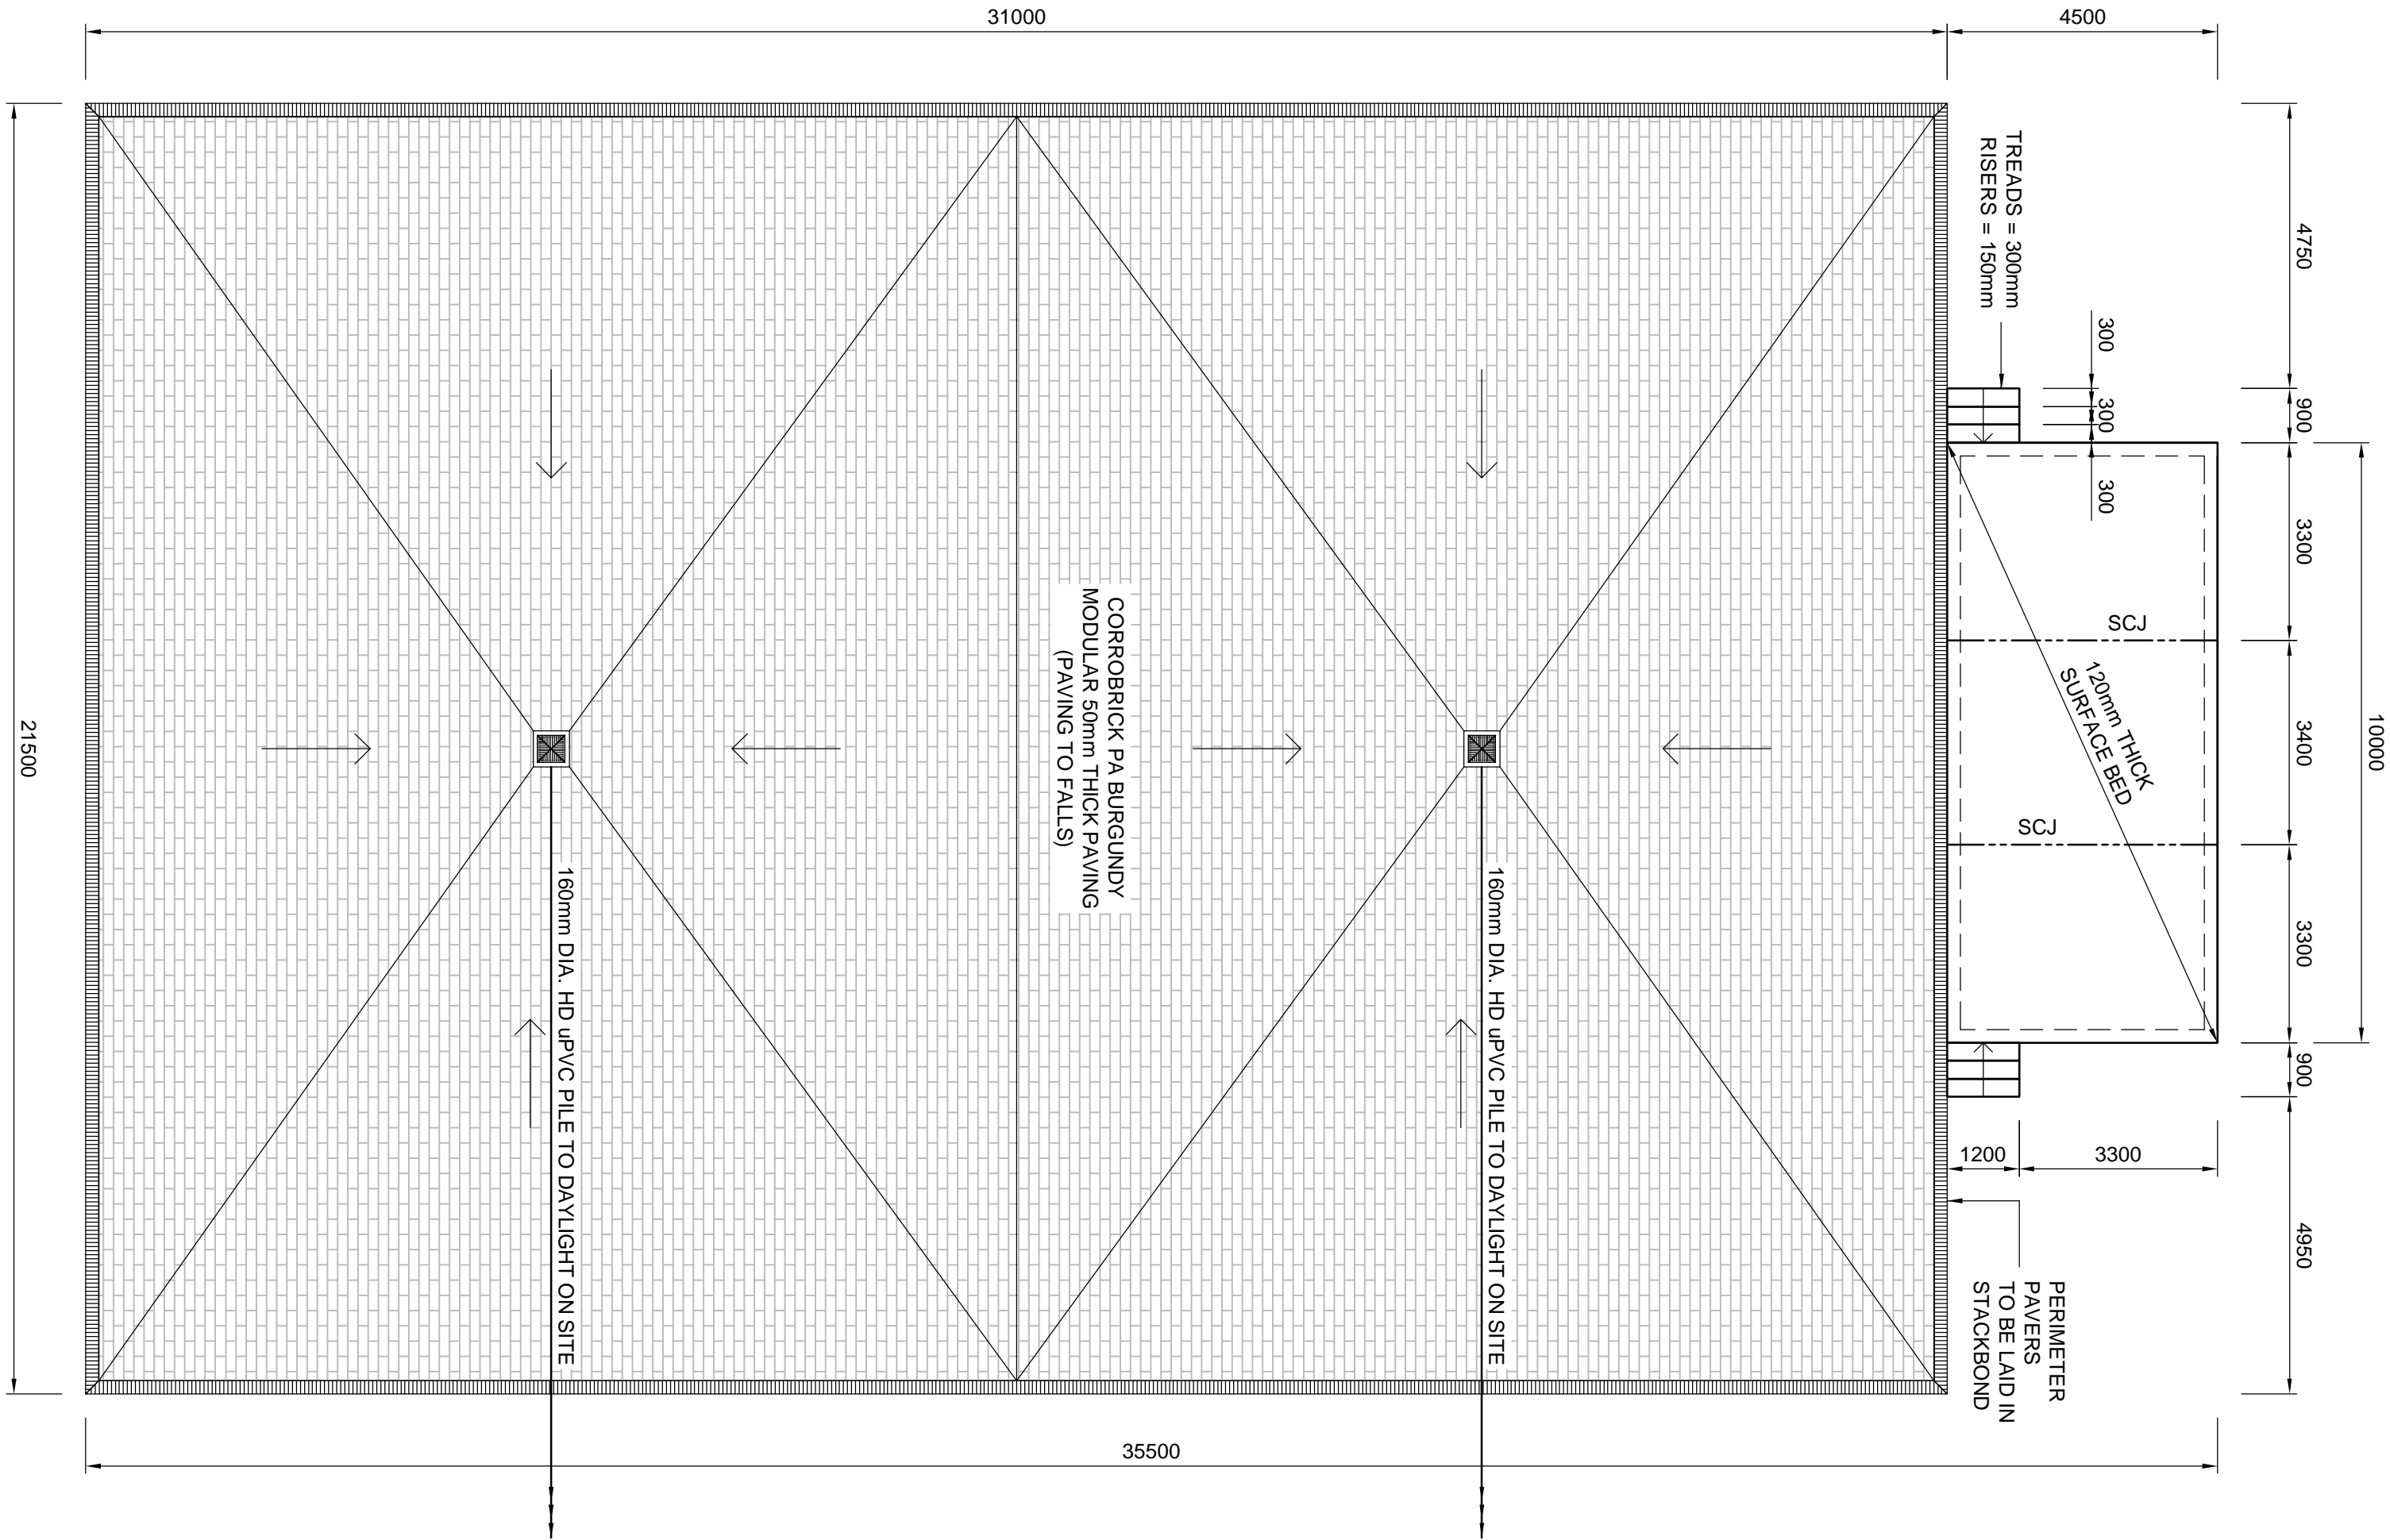


NEW PAVED AREA & NEW ASSEMBLY AREA PLATFORM

SCALE 1:100

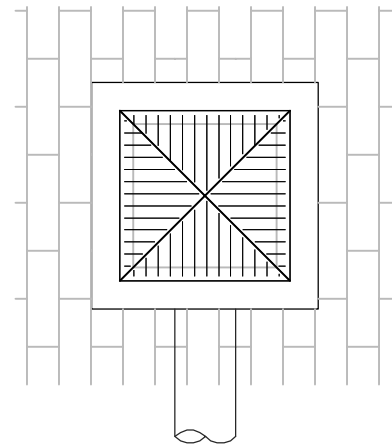

TYPICAL 450x450
SUMP DETAIL

SCALE 1:20

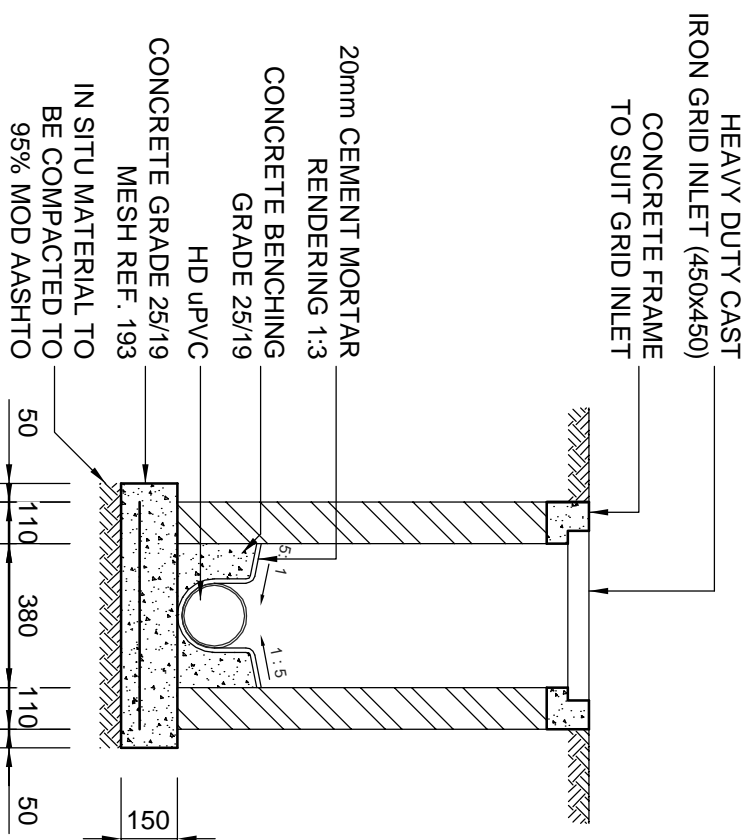

TYPICAL 450x450
SUMP DETAIL

SCALE 1:20

- NOTES
- SEE ARCHITECTS DRAWING FOR SETTING OUT INFORMATION.
 - THE CONTRACTOR SHALL GIVE THE ENGINEER AT LEAST 24 HOURS ADVANCE NOTICE FOR INSPECTIONS.
 - THE ENGINEER SHALL BE NOTIFIED WITHOUT DELAY IF ANY DISCREPANCY BETWEEN DRAWINGS, DETAILS AND SPECIFICATIONS ARE FOUND.
 - THE CONTRACTOR SHALL COMPLY WITH ALL REQUIREMENTS OF THE LOCAL AUTHORITY AND STANDARDS WITH RESPECT OF THE CONSTRUCTION PROCEDURES.
 - ONLY WRITTEN DIMENSIONS AND LEVELS SHALL BE USED.
 - WHERE REFERENCE IS MADE TO SOUTH AFRICAN STANDARD SPECIFICATIONS, THE CURRENT EDITION SHALL BE USED.
 - FOUNDATION EXCAVATIONS MUST BE INSPECTED AND APPROVED BY THE ENGINEER BEFORE ANY BLINDING IS CAST.
 - REINFORCEMENT TO BE CHECKED AND APPROVED BY THE ENGINEER PRIOR TO CASTING CONCRETE.
 - CONCRETE STRENGTH AT 28 DAYS
BONDING - 30MPa
FOUNDATIONS - 30MPa
COLUMNS - 30MPa
BEAMS - 30MPa
 - COVER
FOUNDATIONS - 50mm
COLUMNS - 30mm
BEAMS - 30mm
 - SLABS - 30mm
 - ALL DIMENSIONS AND LEVELS TO BE CHECKED ON SITE.
 - ALL STEEL, UNLESS NOTED OTHERWISE TO BE GRADE 350 W.
 - ALL WELDS TO BE 6mm CONTINUOUS FILLET WELDS, ITS GRADE 8.8 UNLESS OTHERWISE NOTED.
 - ALL STEELWORK TO BE HOT DIPPED GALVANISED.
 - SHOP DETAIL DRAWINGS TO BE APPROVED BY THE ENGINEER BEFORE FABRICATION OF STEEL WORK.



PROJECT

DBSA SCHOOLS R3
LIKUBU PRIMARY SCHOOL
FREE STATE

DRAWING

PAVED AREA & ASSEMBLY AREA PLATFORM

RESPONSIBLE PERSON	DATE
DESIGNED MG	2023-07-18
DRAWN MG	2023-07-18
CHECKED JH	2023-07-20
APPROVED MAIN GOVERNOR (PR. ENG. - 20060241)	2023-07-20
SCALE AS SHOWN	SHEET SIZE A1
PROJECT NUMBER DRAWING NUMBER STATUS REVISION	
SAB1777-LPS-124-P-00	
DRAWING STATUS CODES :	
R = REPAIR	T = TENDER
D = DRAFT	P = PRELIMINARY
	C = CONSTRUCTION
	A = AS BUILT
COPYRIGHT RESERVED	