


EXISTING BUILDINGS	
BLOCK	BUILDING TYPE
A	EXISTING GUARD HOUSE
B	EXISTING 2 CLASSROOM BLOCK
C	EXISTING 5 CLASSROOM BLOCK
D	EXISTING 2 CLASSROOM BLOCK
E	EXISTING 5 CLASSROOM BLOCK
F	EXISTING ABLUTION - ABANDONED (WATERBORNE BUT NO WATER SUPPLY) - 4 SEATER
G	EXISTING ABLUTION - ABANDONED (WATERBORNE BUT NO WATER SUPPLY) - 3 SEATER
H	EXISTING ADMIN BLOCK
I	EXISTING ABLUTION - 5 SEATER
J	EXISTING ABLUTION - 4 SEATER
K	EXISTING PREFAB CLASSROOM
L	EXISTING PREFAB CLASSROOM
M	EXISTING KITCHEN
PARKING	NO ALLOCATED PARKING
SPORTS FAC.	NONE
PERI. FENCE	WIRE & POLE FENCING

KEY	
	EXISTING BUILDINGS
	DEMOLISHED BUILDINGS
	PROPOSED BUILDINGS
	PROPOSED WALKWAY

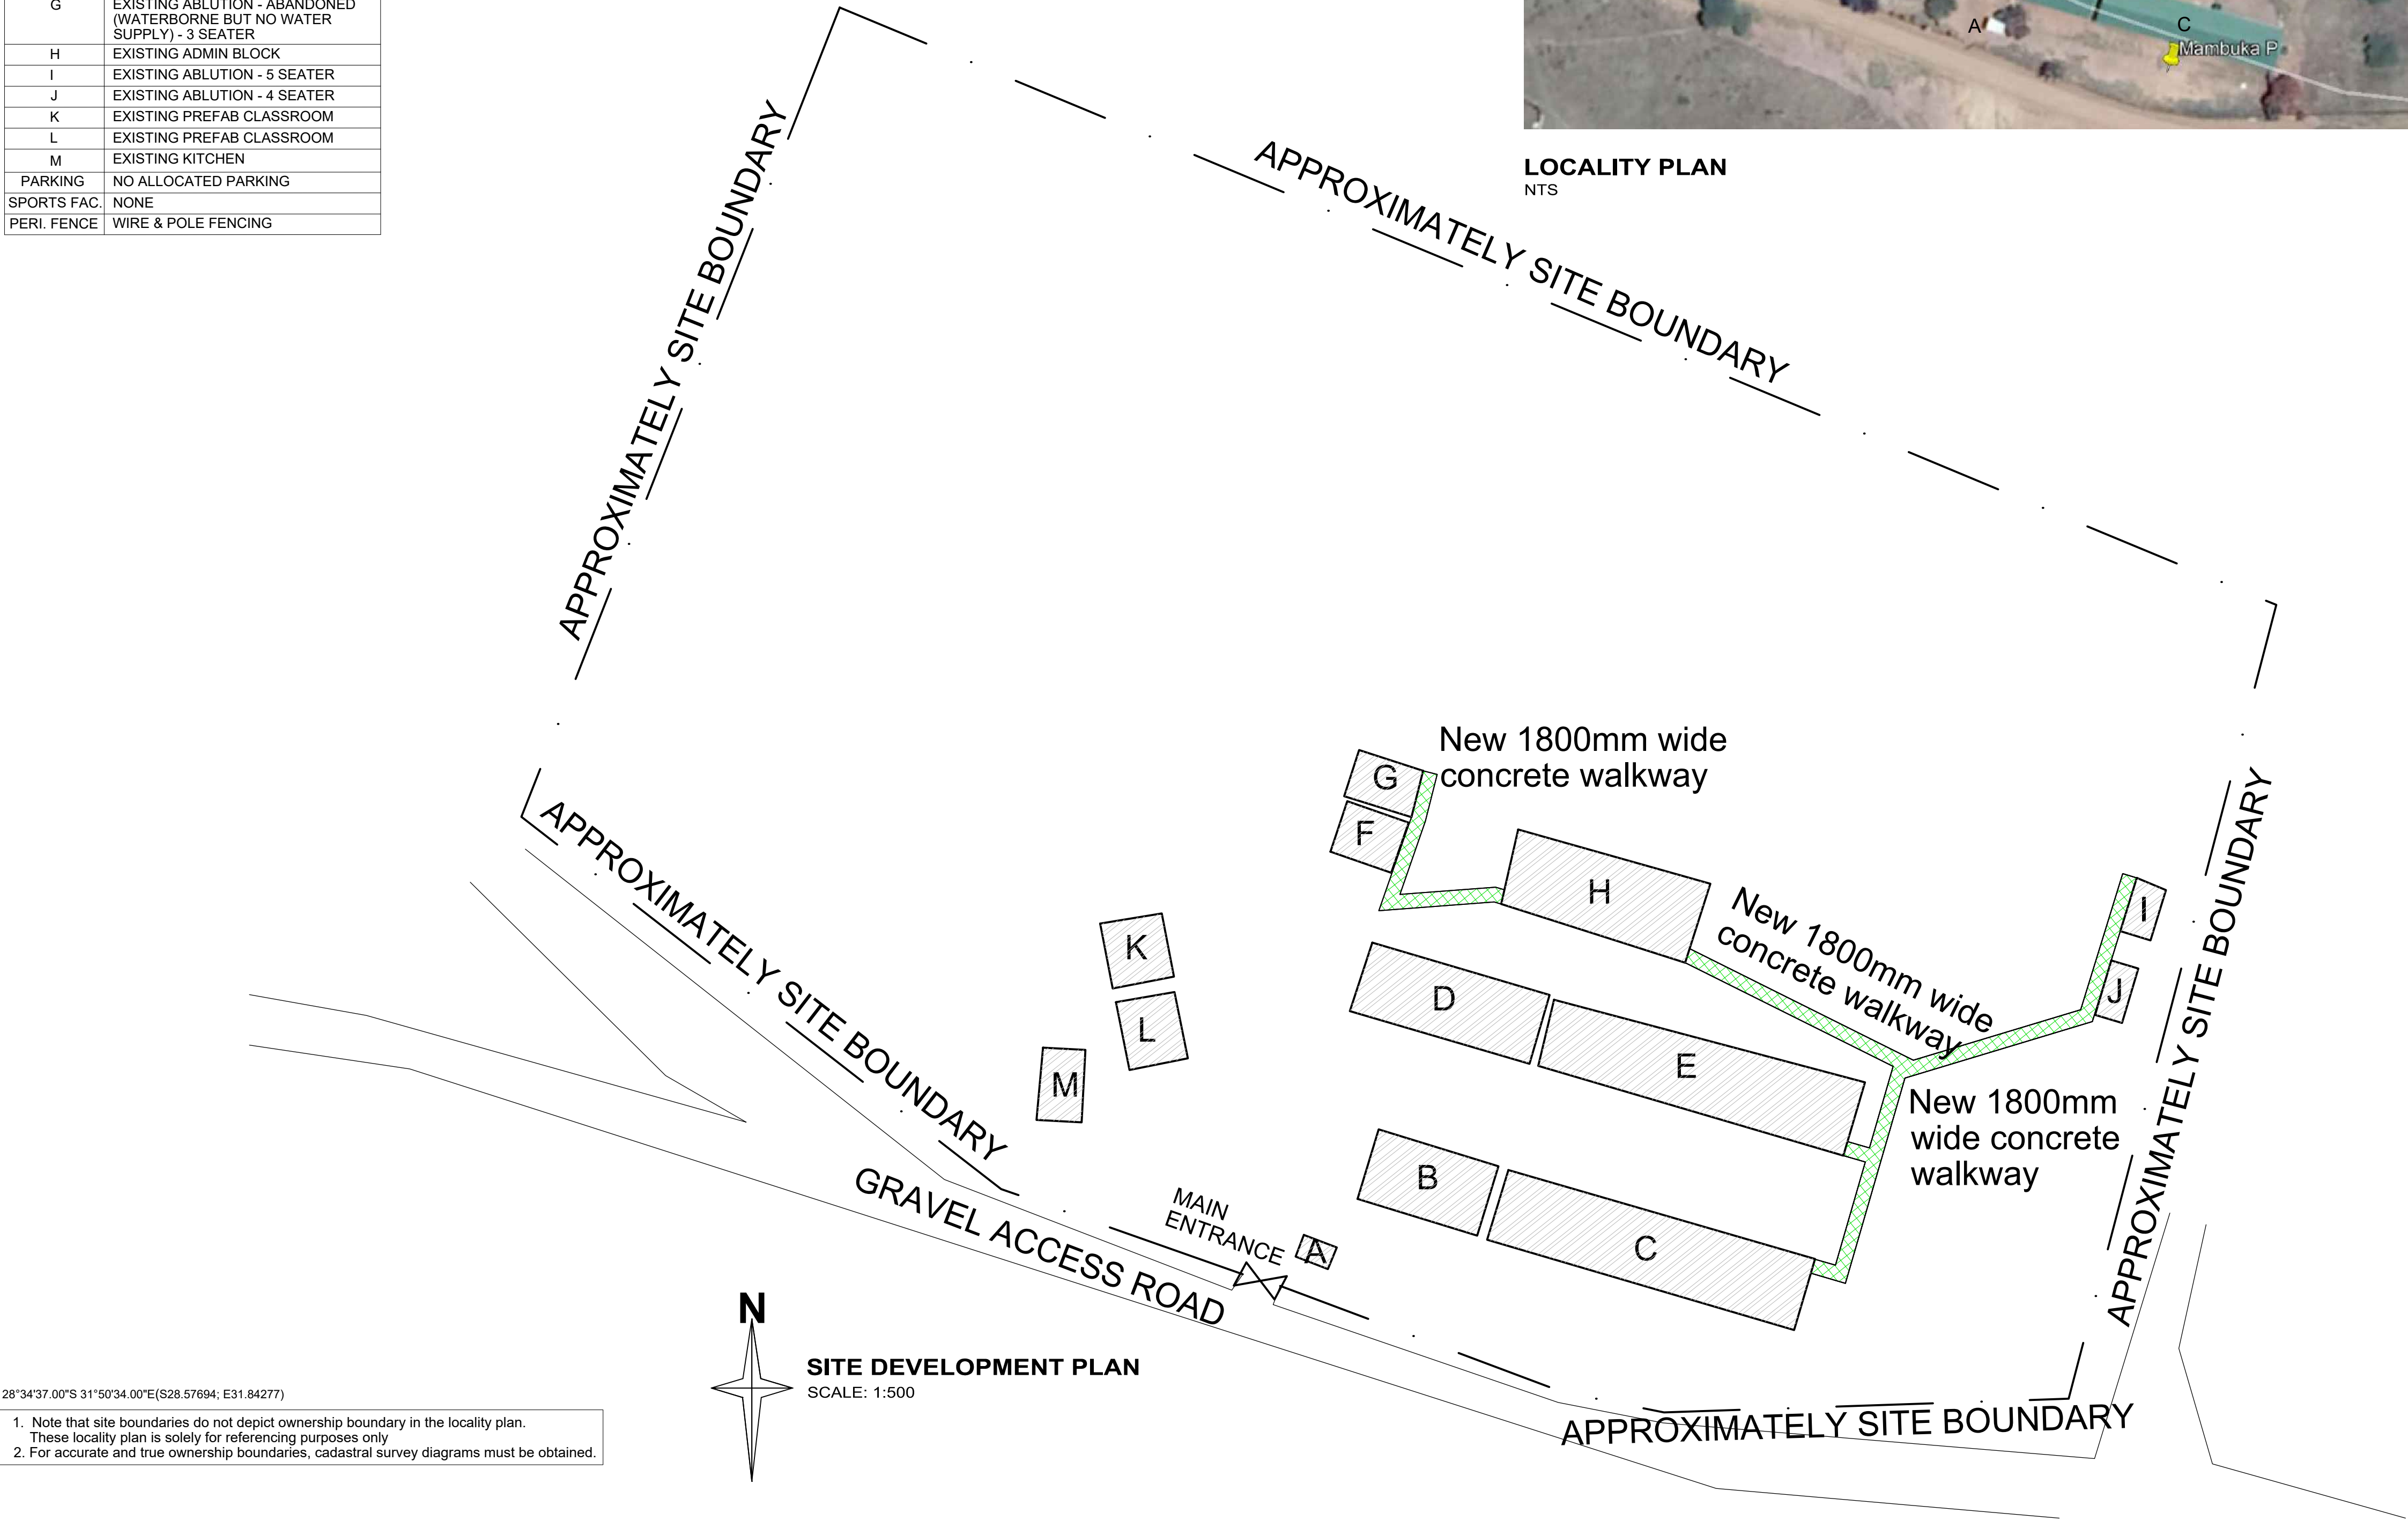

LOCALITY PLAN
NTS



28°34'37.00"S 31°50'34.00"E(S28.57694; E31.84277)

1. Note that site boundaries do not depict ownership boundary in the locality plan. These locality plan is solely for referencing purposes only

2. For accurate and true ownership boundaries, cadastral survey diagrams must be obtained.

REVISION			
DATE	NO.	REVISIONS	INIT.

Client



Development Bank of Southern Africa

SIGNATURE..... DATE

SAKHISIZWE

ARCHITECTS

41 SWAPO ROAD, BROADWAY , DURBAN NORTH
TEL: 031-563 3424 FAX 031-563 3518
TEL: 031-563 3424 FAX 031-563 3518
www.sakhisizwearchitects.com

Project Title:

MAMBUKA PRIMARY SCHOool

date : MAY 2019

scales : AS SHOWN

drawn : TK / KLN

Drawing Description:

SITE EVELOPMENT PLAN FOR MAMBUKA PRIMARY SCHOOL

Job No: s483-2-1

Drawing No: WD-000

Rev. No: *

ISSUED FOR APPROVAL

ISSUED FOR INFORMATION

ISSUED FOR SUBMISSION

ISSUED FOR TENDER

ISSUED FOR CONSTRUCTION