


WATER AND SANITATION REQUIREMENTS (as per DBE norms and standards)			
	Toilet Seat	Urinals	WHB
Girls	10		6
Boys	4	6	3
F/Teacher	3		2
M/Teacher	1	2	2
Disabled	2		2
Grade R	5		3
GrR Teach	1		1
Total	26	8	19

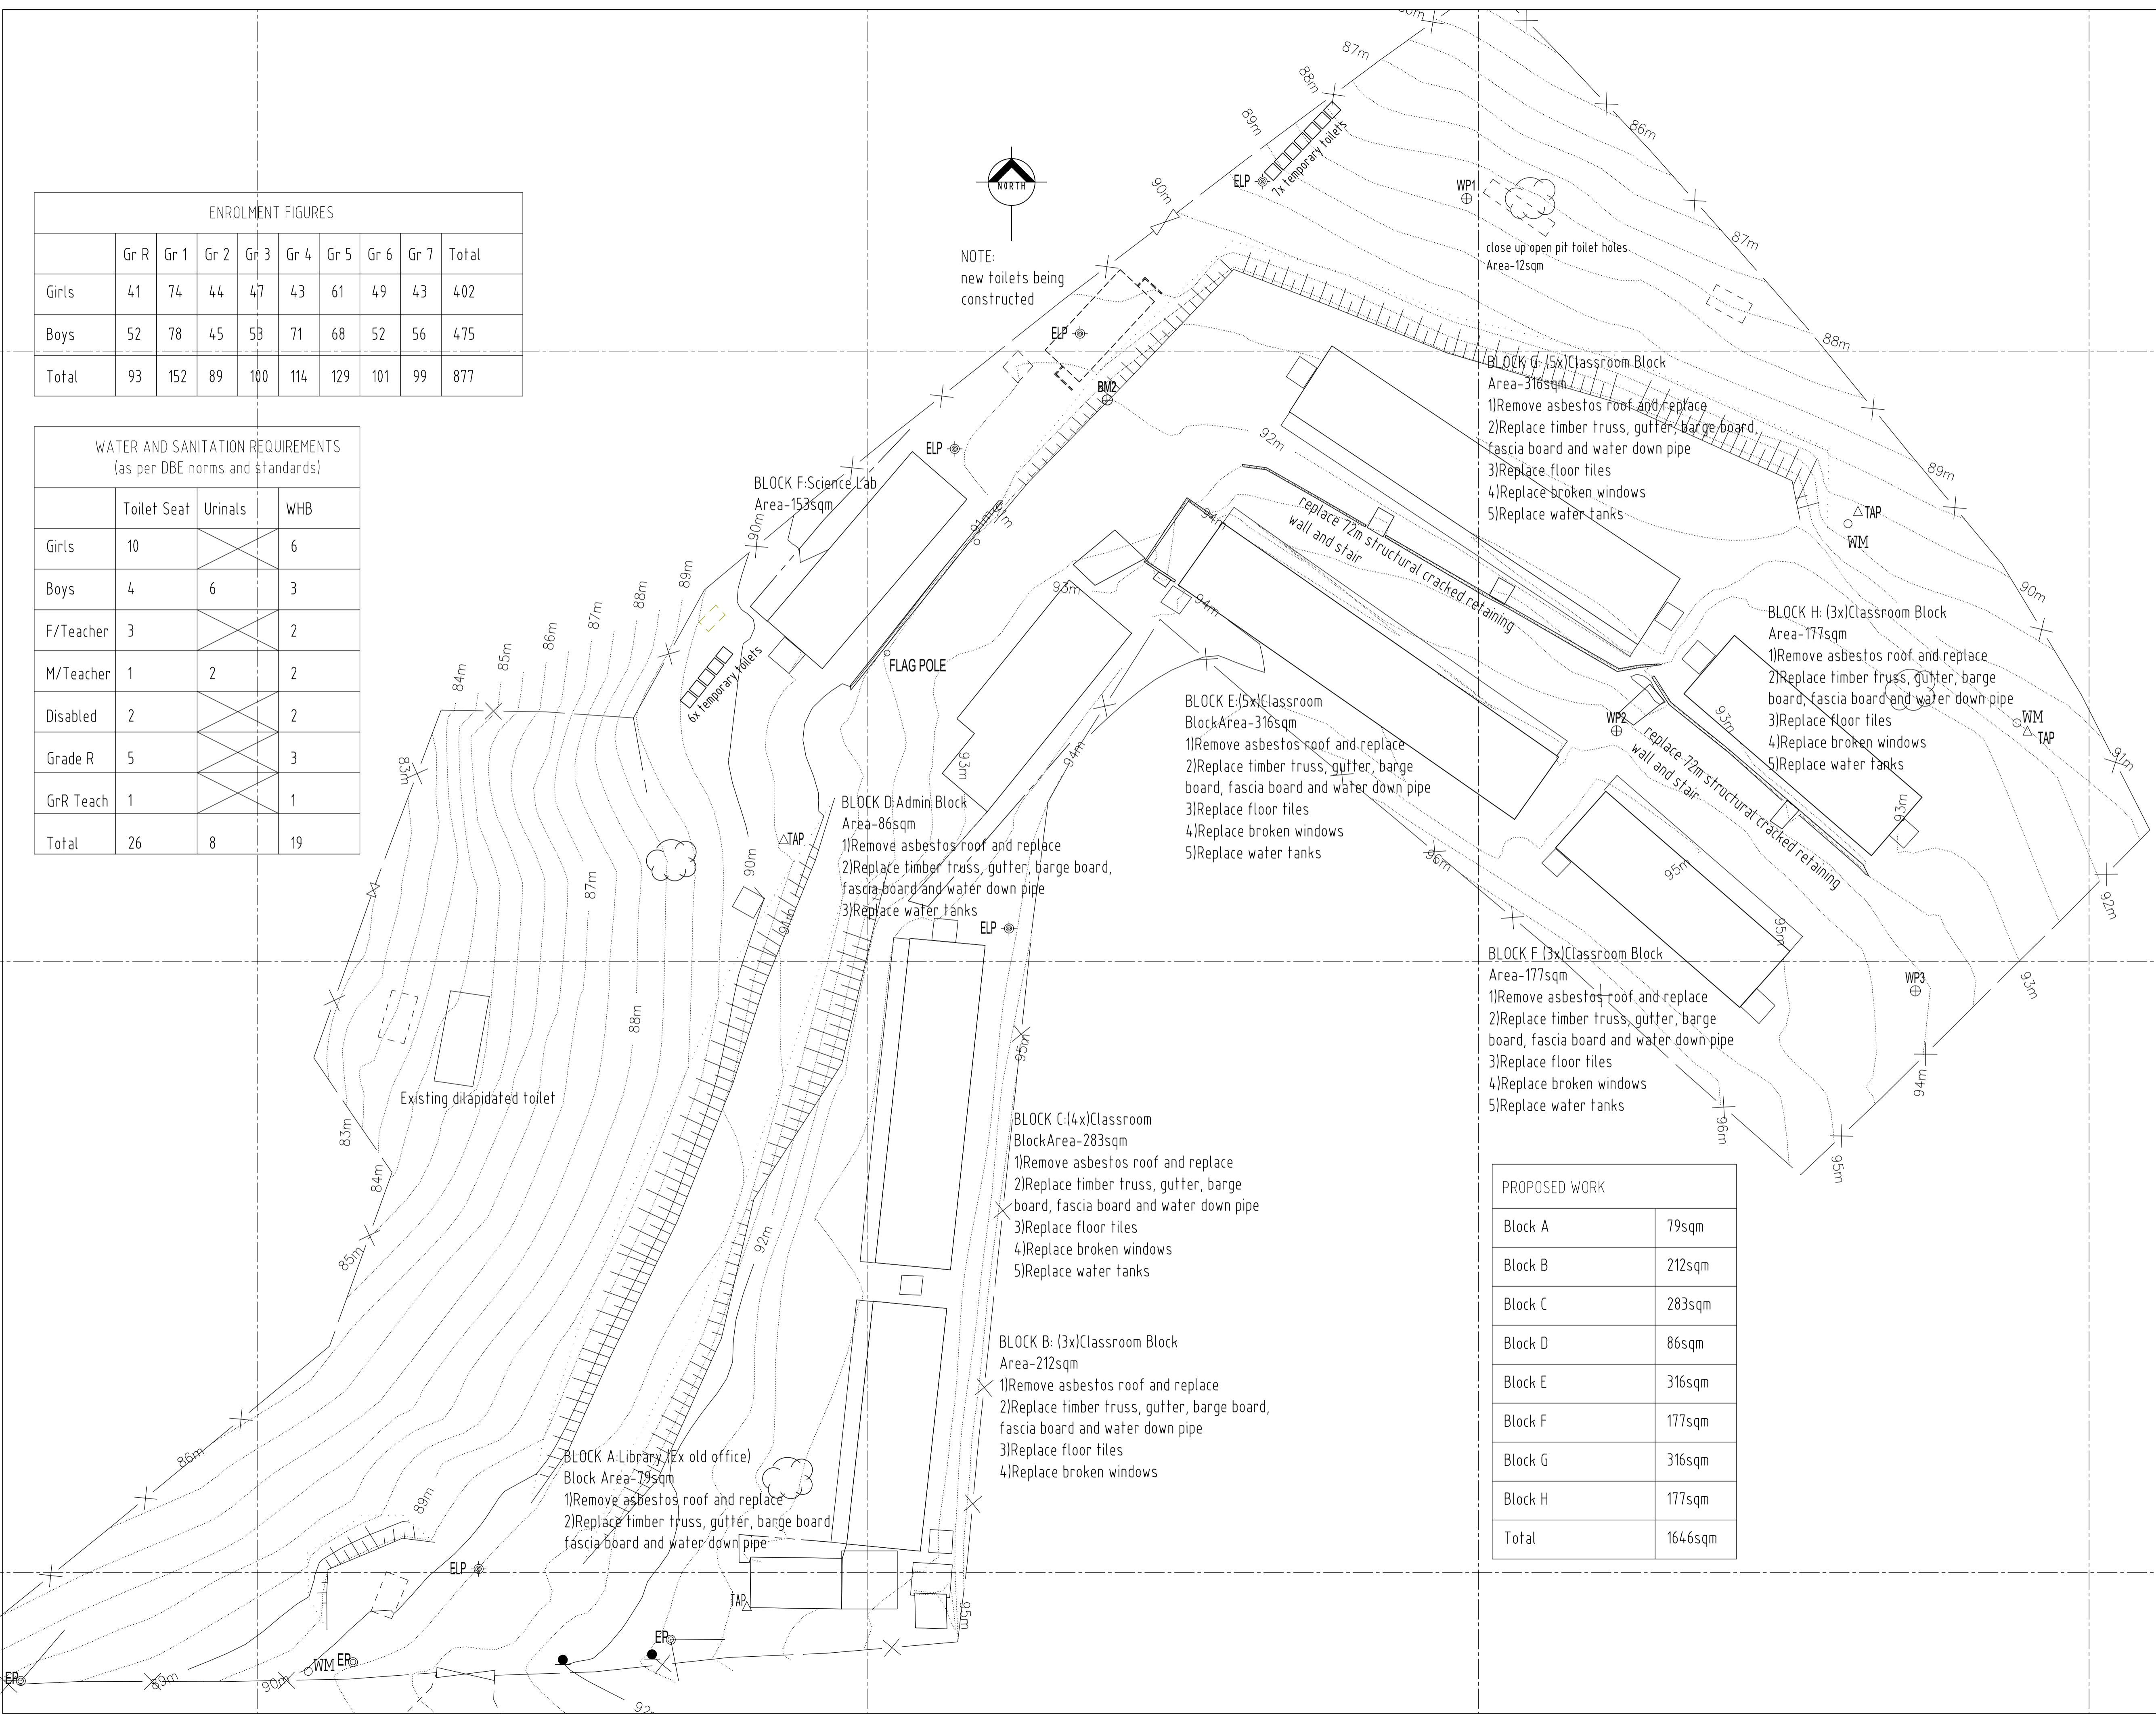

PROPOSED WORK	
Block A	79sqm
Block B	212sqm
Block C	283sqm
Block D	86sqm
Block E	316sqm
Block F	177sqm
Block G	316sqm
Block H	177sqm
Total	1646sqm

COPYRIGHT RESERVED BY ARCHITECT.

ALL DIMENSIONS ARE INDICATED IN MILLIMETRES AND MUST BE CONTROLLED ON SITE. THIS DRAWING MUST NOT BE SCALED. ONLY FIGURED DIMENSIONS MAY BE USED.

NOTES

All bulk excavations, platforms, soil improvements, foundations and construction joints to be in accordance with the engineer's specifications, drawings and geotechnical report.

All concrete aprons and stormwater channels to be according to engineer's drawings and specifications.

Signature by the Client department

Development Bank of Southern Africa
Headway Hill 1258 Lever Road,
Midrand South Africa
P O Box 1234
Halfway House 1685
Tel: +27 11 313 3911
Email: webmaster@dbsa.org



Revisions			
Rev. No.	Date	Description	Rev. by

Deedscon Consult (Pty)Ltd
52 Panorama Road
Rooihuiskraal, Centurion 0157
P.O. Box 4737
THE REEDS
0158
Tel: 012 655 0994
Fax: 086 6112785
Email: deedscon@deedscon.co.za



CHECKED BY CONSULTANT
NAME

SIGNATURE _____ Date _____



basic education
Department:
Basic Education
REPUBLIC OF SOUTH AFRICA

PROJECT DEPARTMENT OF EDUCATION:
KING CETHSWAYO DISTRICT MUNICIPALITY
PROPOSAL - UPGRADES & ADDITIONS
AT NDABAYAKHE PRIMARY SCHOOL

DRAWING DESCRIPTION

SITE DEVELOPMENT PLAN

PROJECT No.		DRAWING No.	REVISION
1905-06		SP000	0
SCALE	DATE	DESIGNED/DRAWN	CHECKED
1:300	feb 2023	cq	sm

NDABAYAKHE PRIMARY SCHOOL