




[illegible]

ENROLMENT NUMBERS	NO. OF CURRENT LEARNERS AS PROVIDED BY HEADMASTER/ CIRCUIT MANAGER					
		GR 8	GR 9	GR 10	GR 11	GR 12
NO. OF LEARNERS IN EACH GRADE.	GIRLS	214	226	220	203	215
	TOTAL	214	226	220	203	215

All work to be done in accordance with SANS 10400  
 Figure dimensions to be taken in preference to scaled dimensions  
 Report any discrepancies directly to the Architect before commencing work  
 This drawing is copyright and remains with the architect

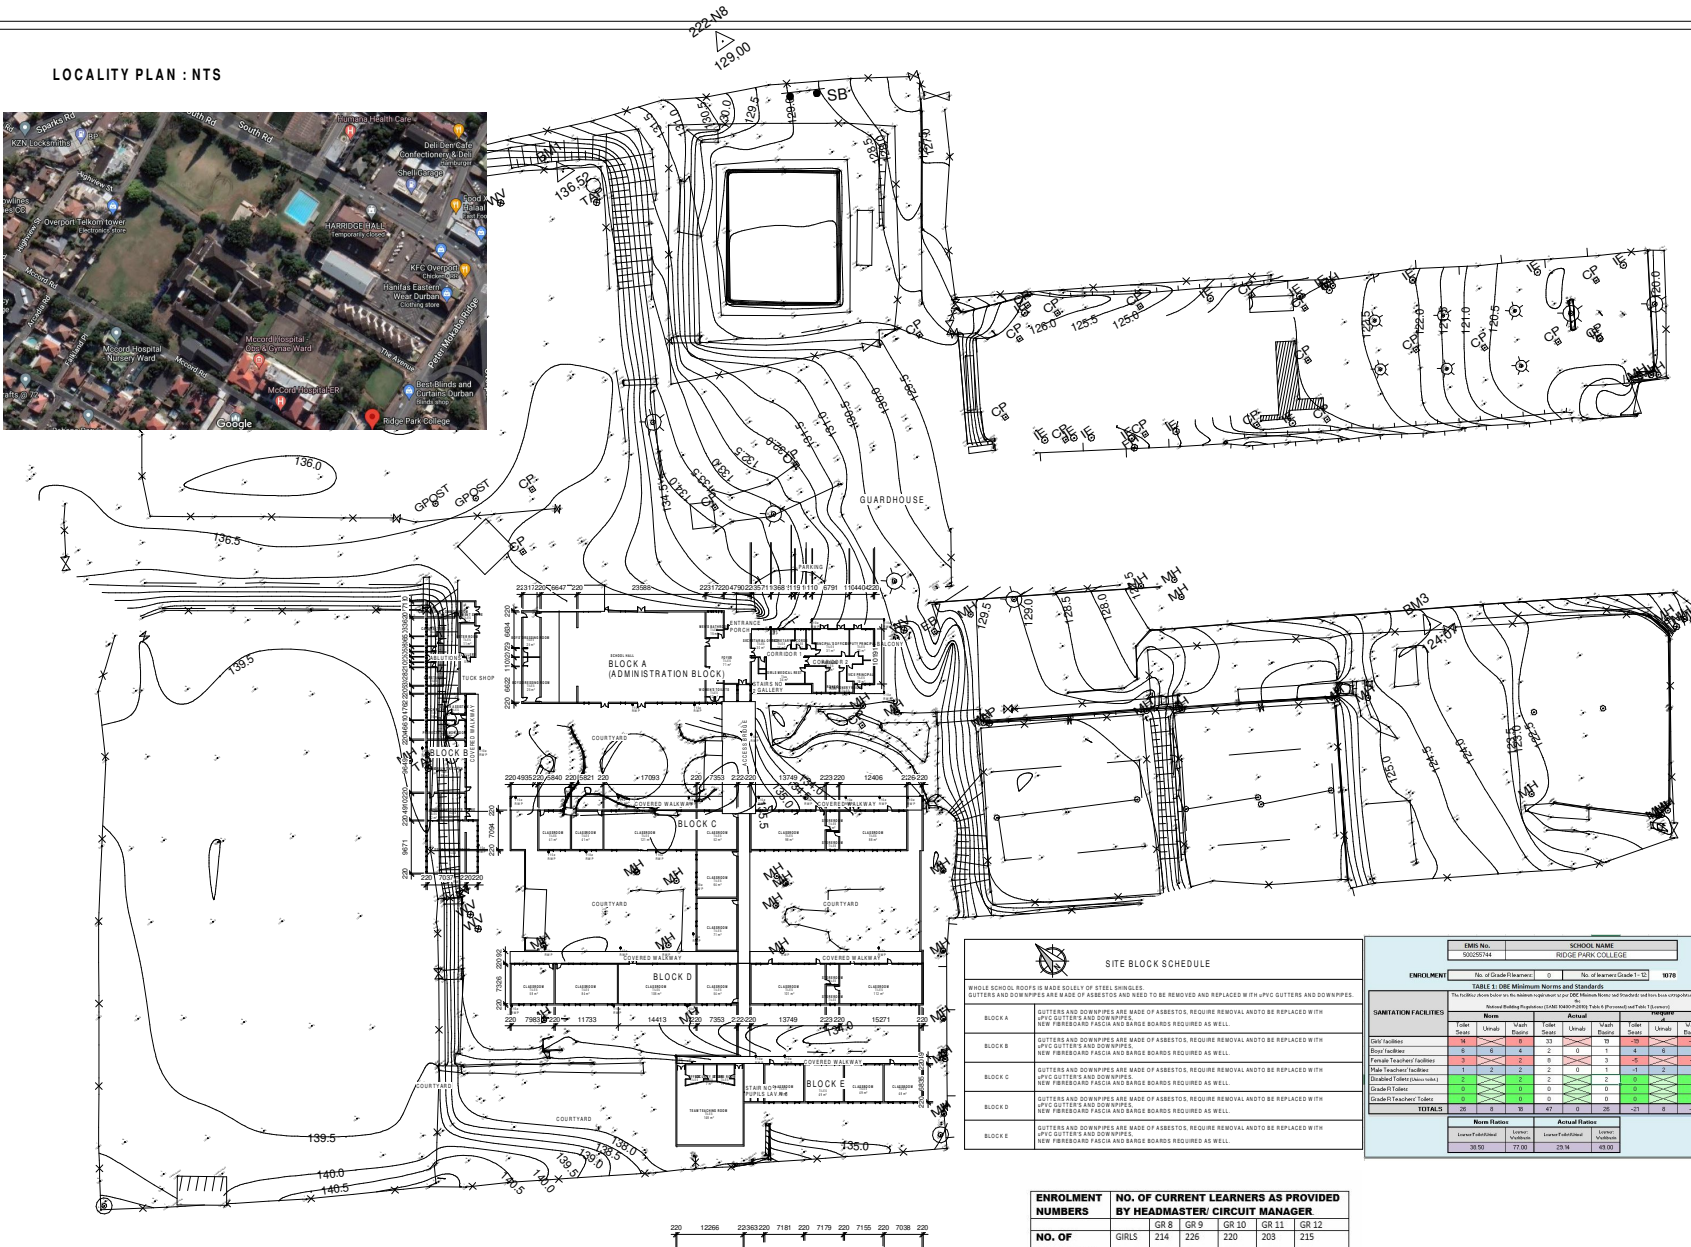

**SIZA** architects  
 studio of architecture and urban design


ARCHITECTS SIGNATURE: SACAP No:

PROPOSED DEVELOPMENT USE:

PROPOSED SITE DEVELOPMENT PLAN

---

STREET ADDRESS:

\_\_\_\_\_

\*\*\*\*\*

DURBAN, 4001

EXTRINSIC DESCRIPTION (EXP. NO.): \_\_\_\_\_

---

OWNER / CLIENT SIGNATURE: \_\_\_\_\_ PHONE: \_\_\_\_\_

\_\_\_\_\_

\_\_\_\_\_

DRAWING TITLE: \_\_\_\_\_

PROPOSED SITE DEVELOPMENT PLAN FOR RUGE  
PARK COLLEGE

---



PROJECTED	MARKING NO.	NO.

[illegible]

\_\_\_\_\_

---