

PROPOSED PLANT POSITION - MAP VIEW




PROPOSED PLANT POSITION - 20Nm³/hr




LEGEND	
---	ELECTRIC SUPPLY CABLE
---	GAS PIPES


PSA PLANT DETAIL

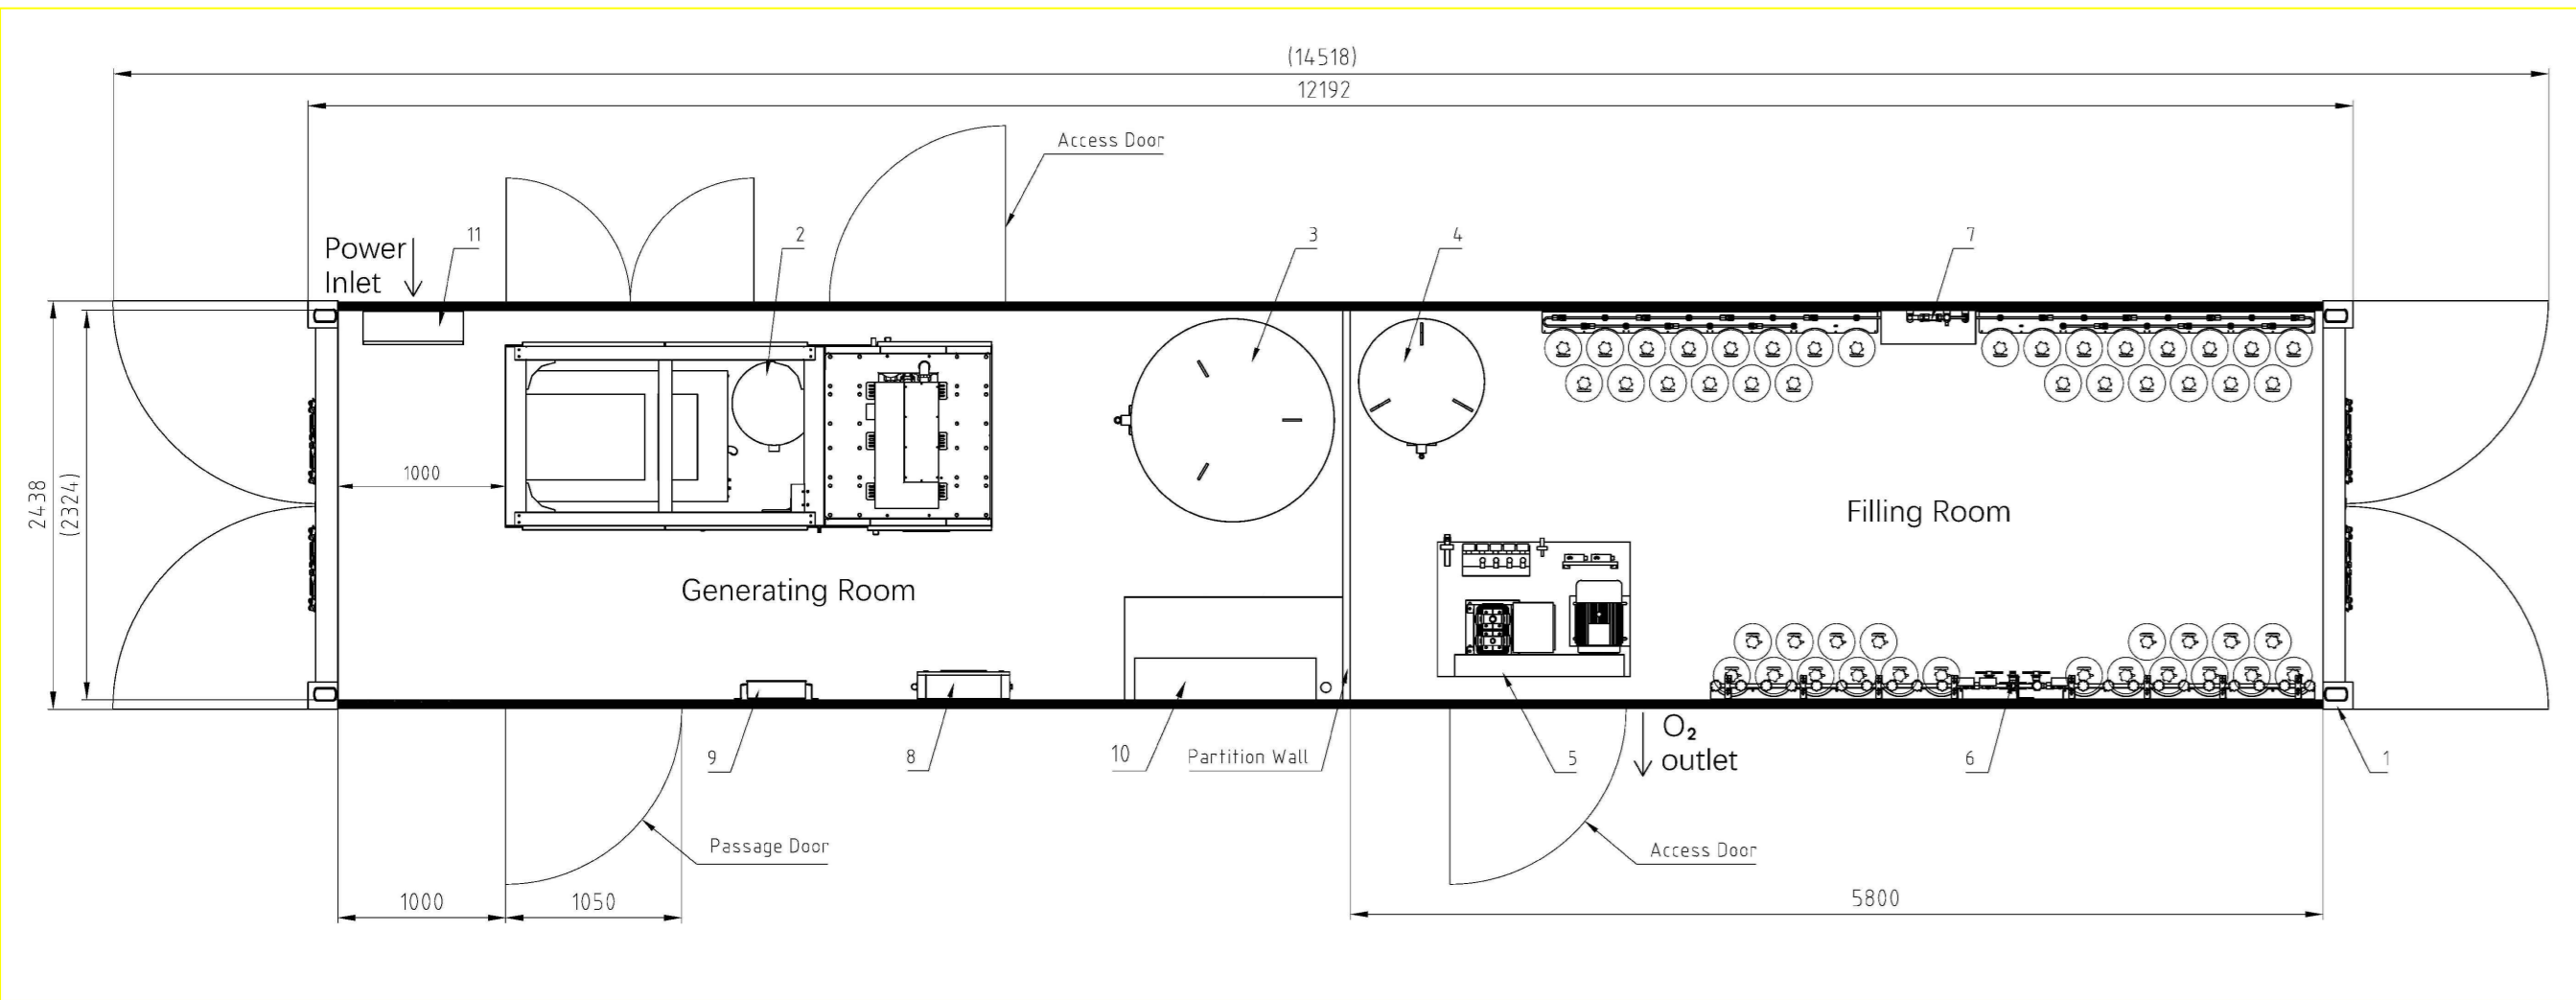

CHANGEOVER MANIFOLD DETAIL

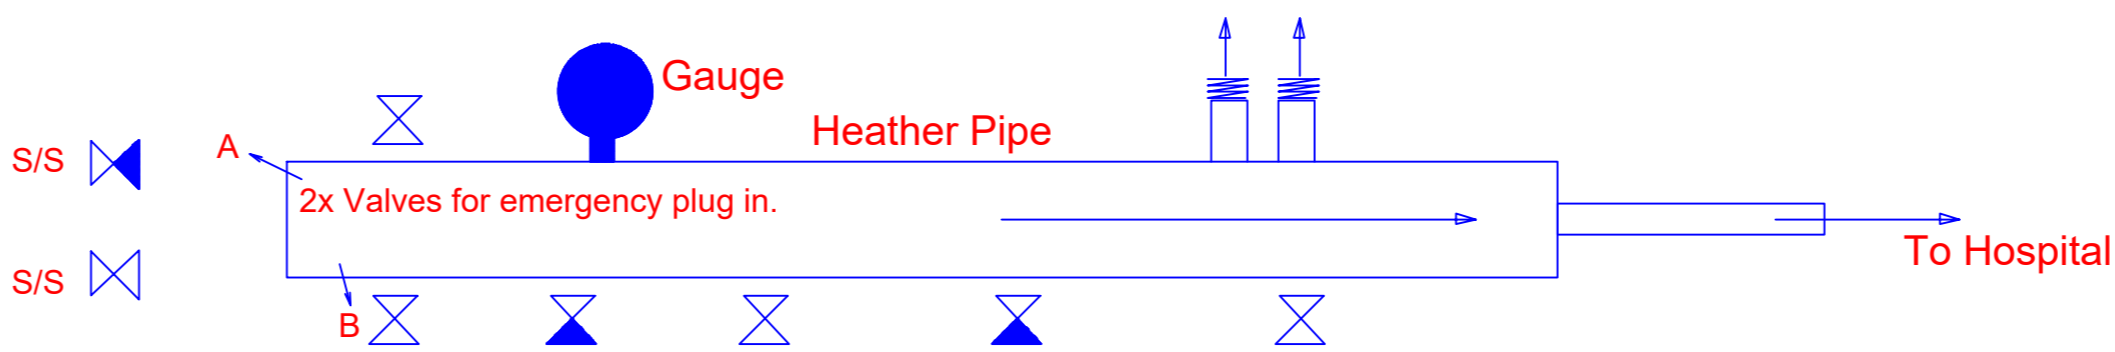

PSA PLANT SCHEMATIC

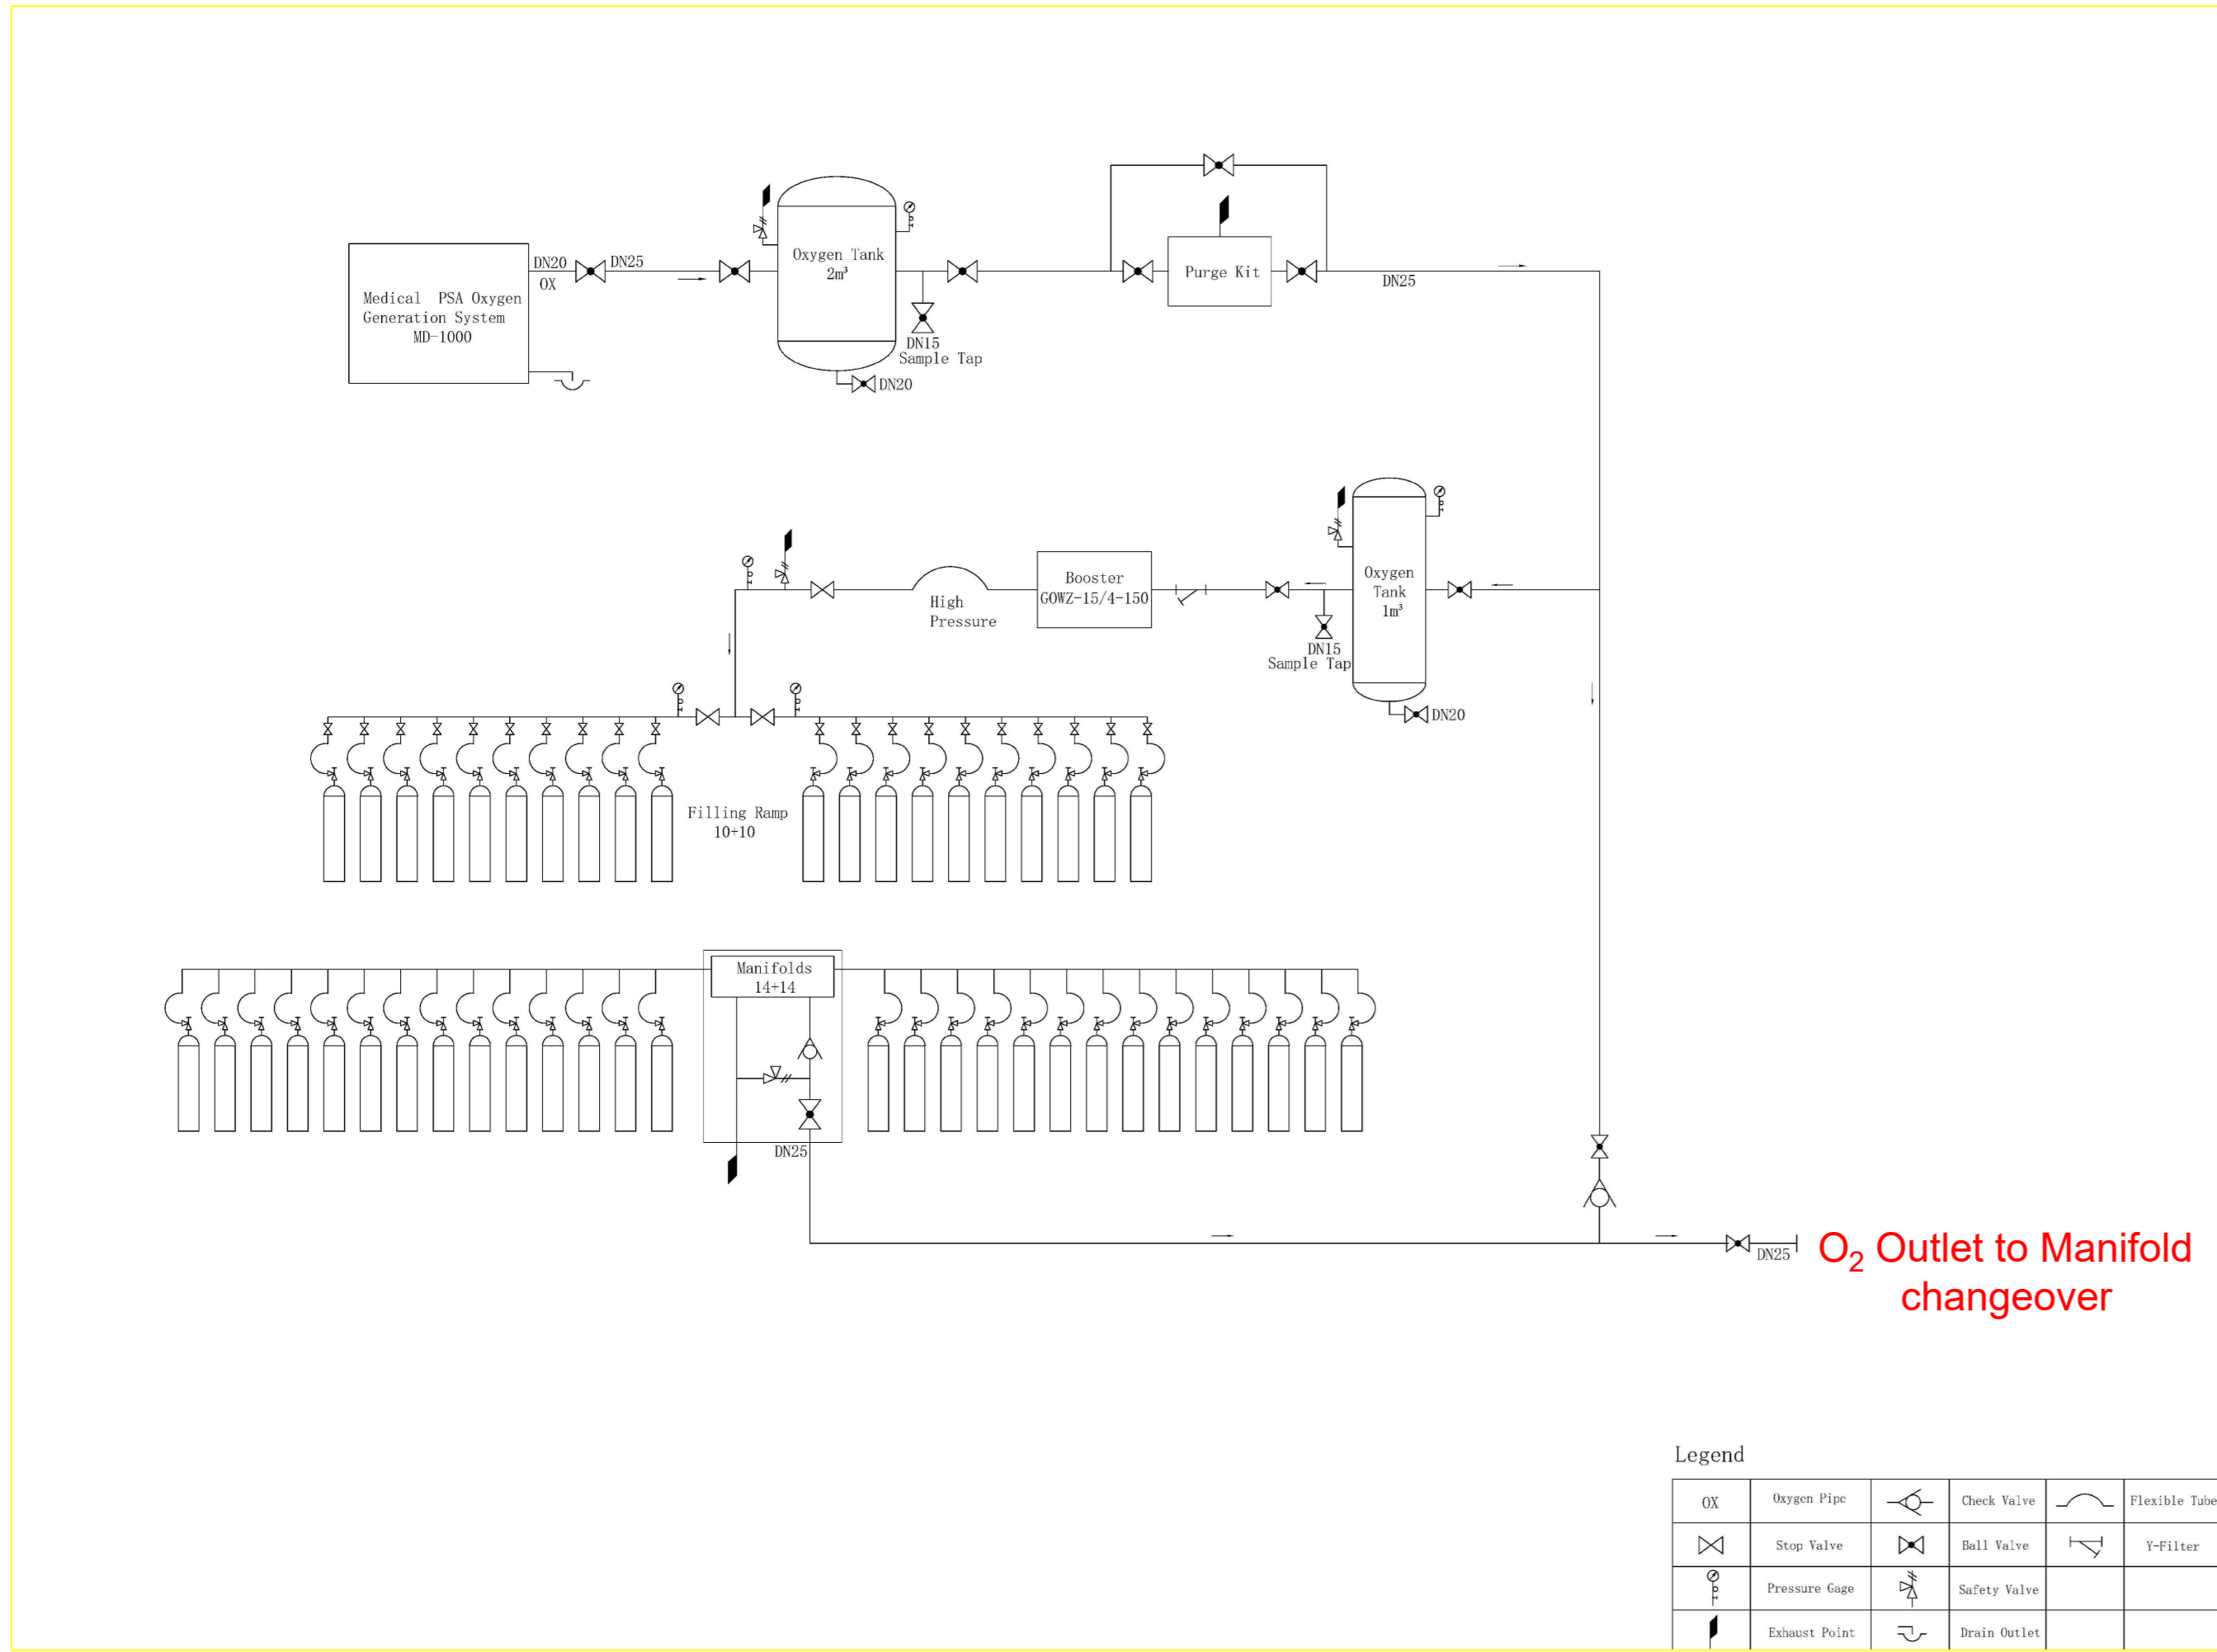

TENDER

REV	DATE	REVISION	DRAWN
1	27/10/2024	ISSUED FOR TENDER	AWY



Client

Employer's agent:



DESIGNED	BY	REV	DATE
AWY	AWY	1	27/10/2024
CHECKED	V.K.	2	27/10/2024



PROJECT:
ROLL OUT OF PSA - OXYGEN PLANT AT IDENTIFIED HOSPITALS

DRAWING TITLE:
INSTALLATION OF 20Nm³/h PSA - OXYGEN PLANT AT BENEDICTINE HOSPITAL - KZN

DRG No.: PSA-BH-M-01	REV: T
----------------------	--------