




ABUTMENT SUPPORT DETAIL

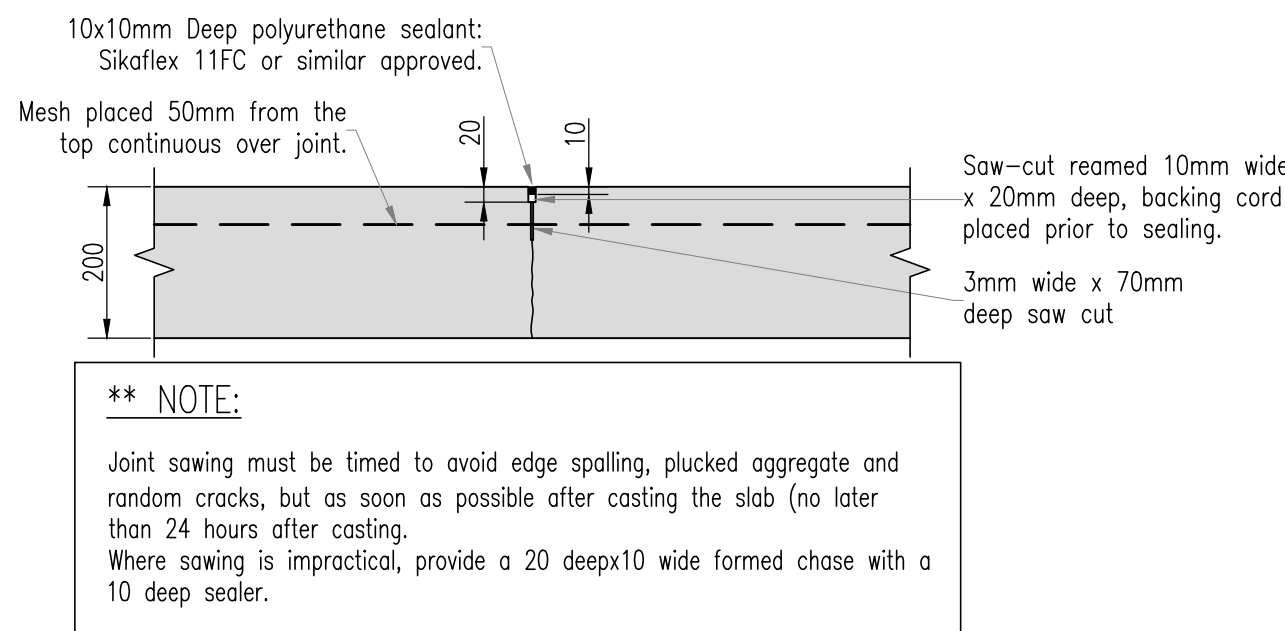

TYPICAL SAW CUT JOINT (SCJ)

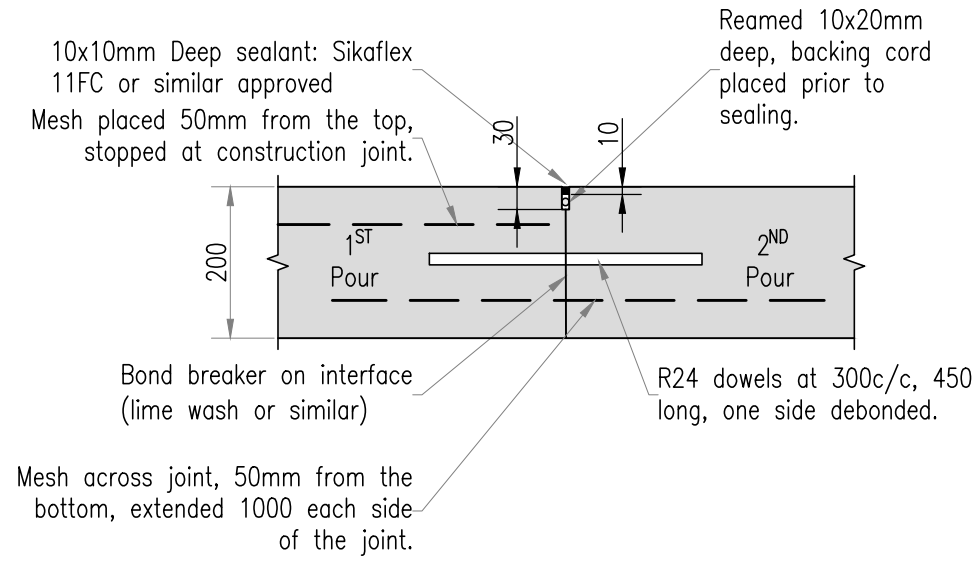

TYPICAL CONSTRUCTION JOINT (CJ) DETAIL

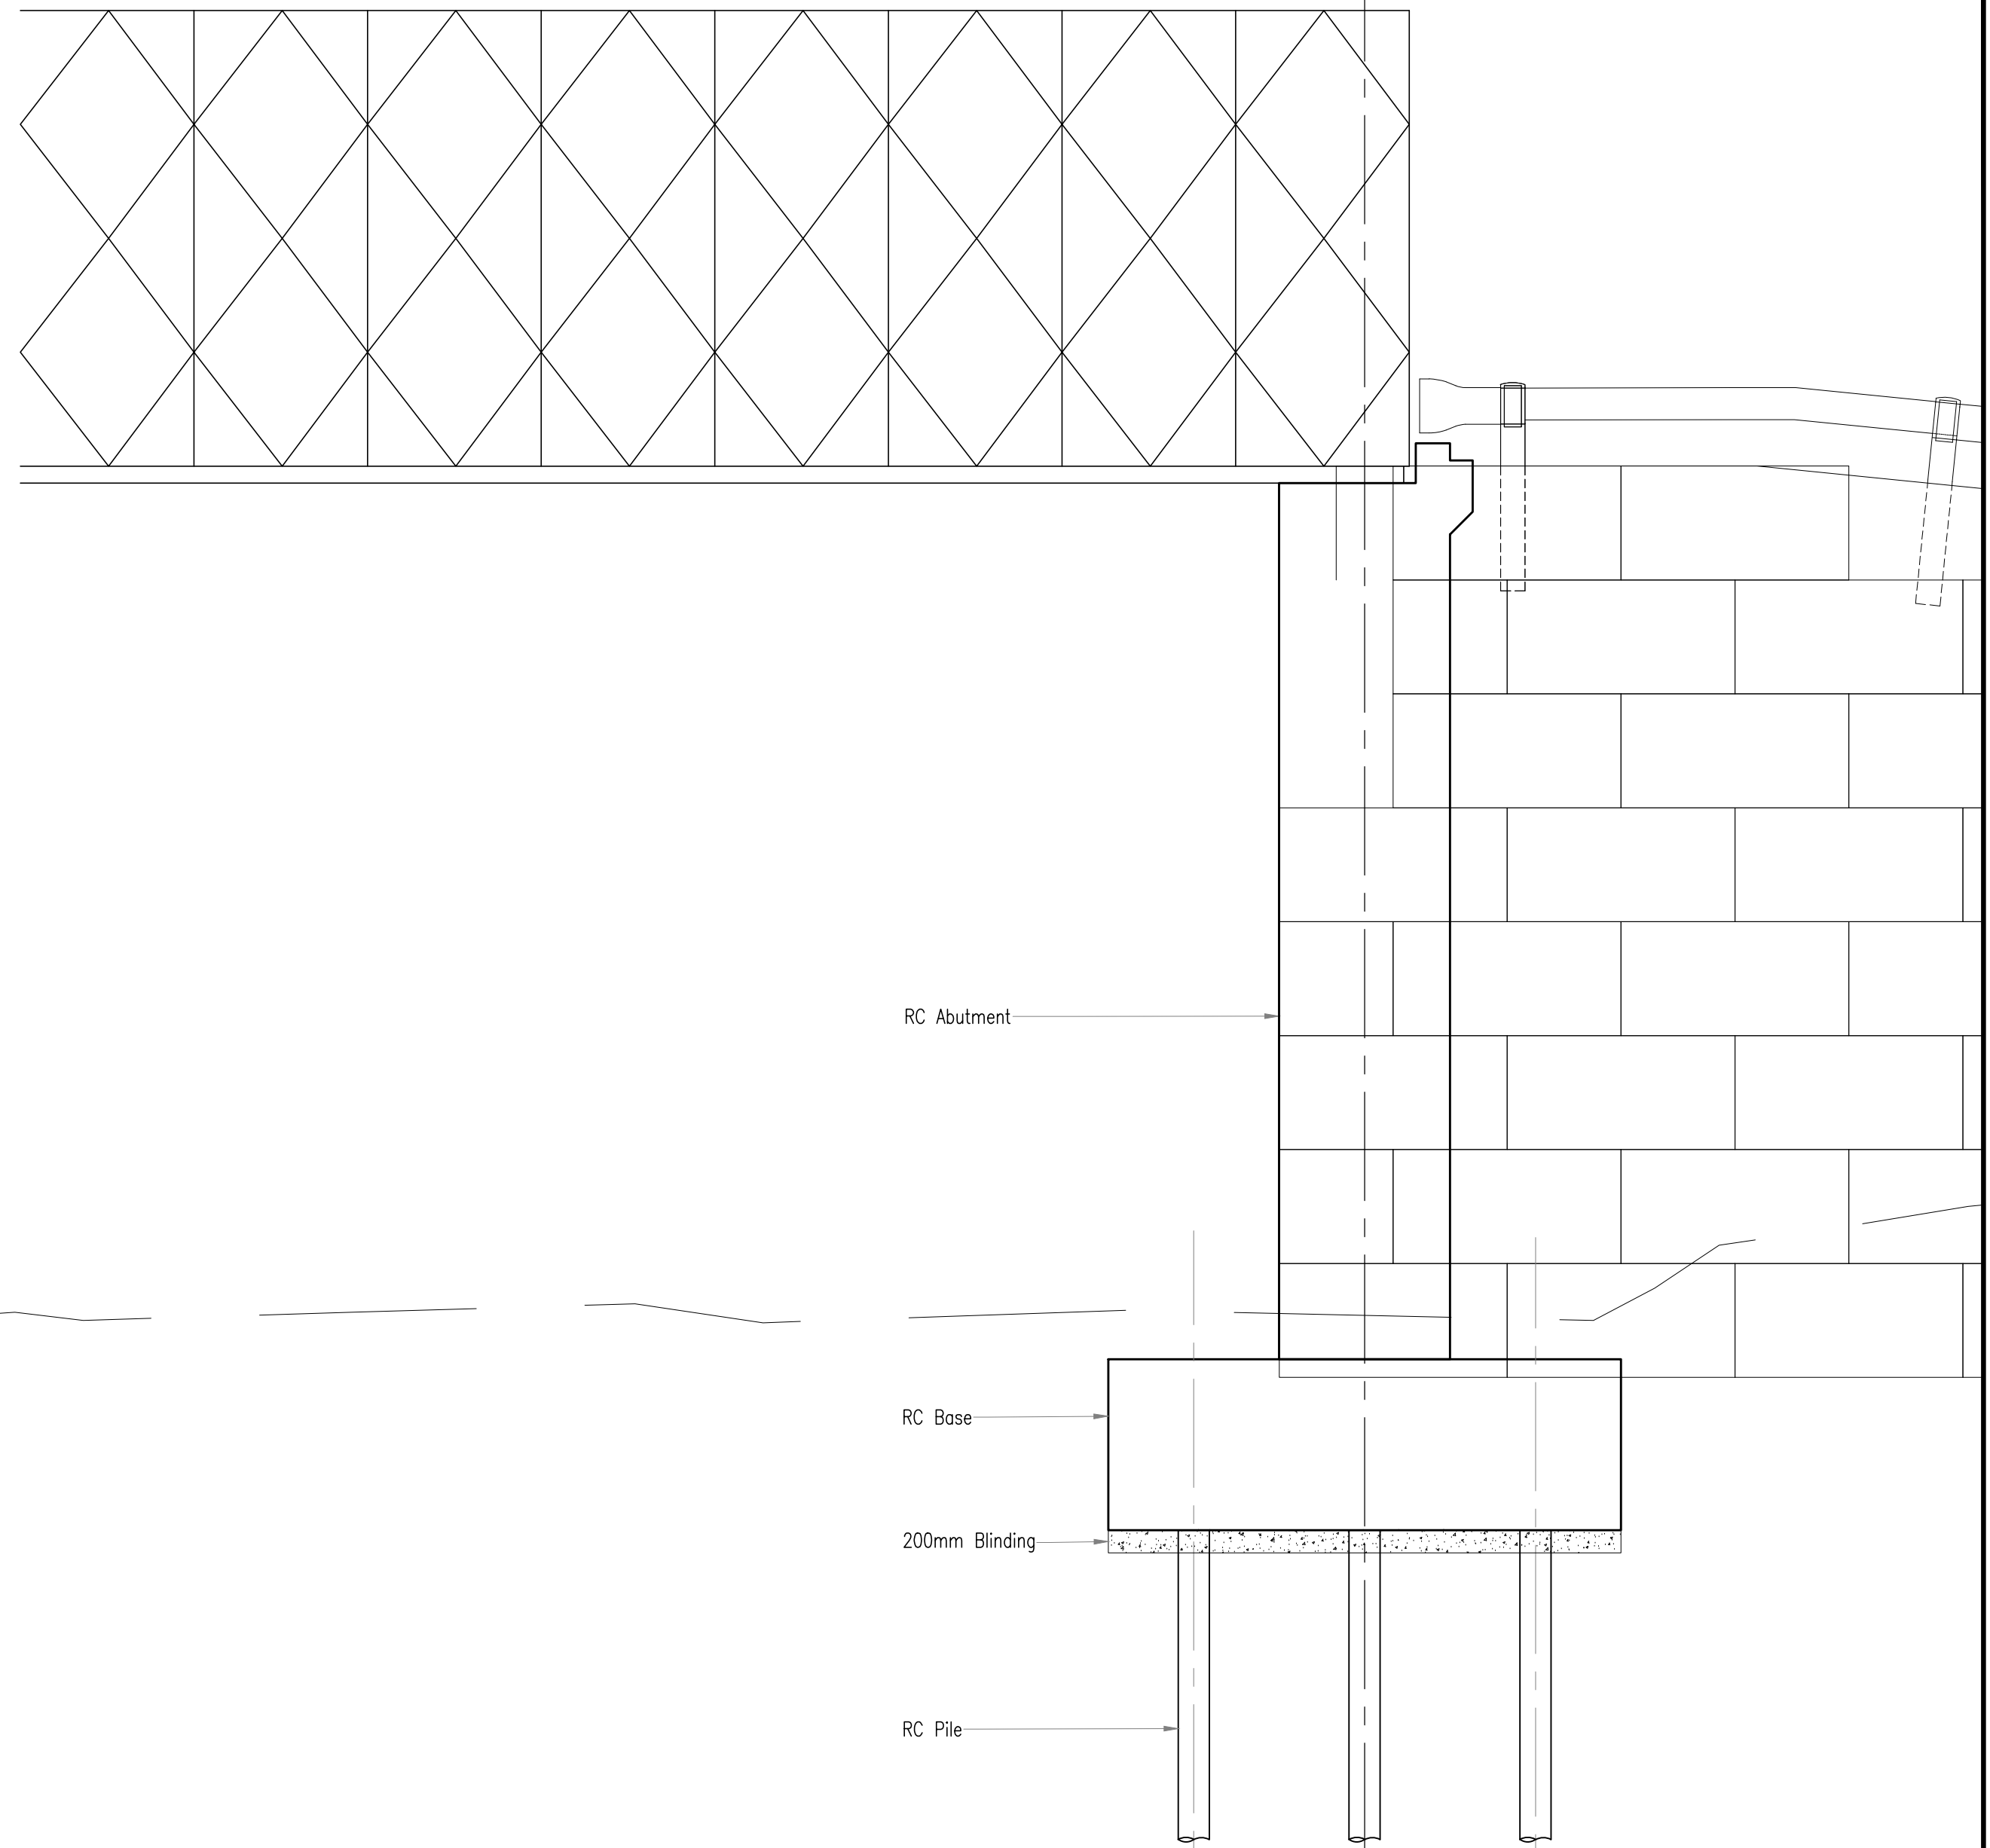

APPROVAL STAMP

REV	BY	DATE	REVISION DESCRIPTION
T01	NW	2023/06/08	ISSUED FOR TENDER

FOR TENDER

CLIENT

**DBSA**  
DEVELOPMENT BANK OF SOUTHERN AFRICA  
Building Africa's Prosperity

**Uhambiso Consult** (Pty) Ltd  
CONSULTING ENGINEERS AND PROJECT MANAGERS  
UNHAMBISO CONSULTING ENGINEERS AND PROJECT MANAGERS

**Port Elizabeth**  
111 Prospect Ridge  
Wynberg  
Port Elizabeth  
Western Cape  
P.O. Box 9602  
Port Elizabeth 6006

**Mthatha**  
No. 27  
Union Street  
Dunfermline  
Mthatha 5100  
P.O. Box 102  
Mthatha 5009

Tel: (041) 370 180  
Fax: (041) 370 102  
E-mail: uhambiso@uhambiso.co.za  
Web: www.uhambiso.co.za

Tel: (047) 911 4292  
Fax: (047) 911 1211  
E-mail: uhambiso@mthatha.co.za

PROJECT TITLE

**CONSTRUCTION OF DIKIDIKINI BRIDGE - CIVIL WORKS**

DRAWING TITLE

**ELEVATION ON BRIDGE**

DESIGNER	BRI	DATE DRAWN	2023/05/22	SHEET SIZE	A0 LANDSCAPE
DRAWING CHECKED BY	R. M	DATE CHECKED	2023/05/22	SCALE	AS NOTED
DESIGN ENGINEER	R. M	PROJECT LEADER	G. G	PROFESSIONAL ENGINEER	R. M
APPROVED BY (if applicable)		APPROVED BY (if client)		DATE APPROVED	

DRAWING No.	A_GA30-05	SHEET No.	1 of 1	REVISION	T01
-------------	-----------	-----------	--------	----------	-----