


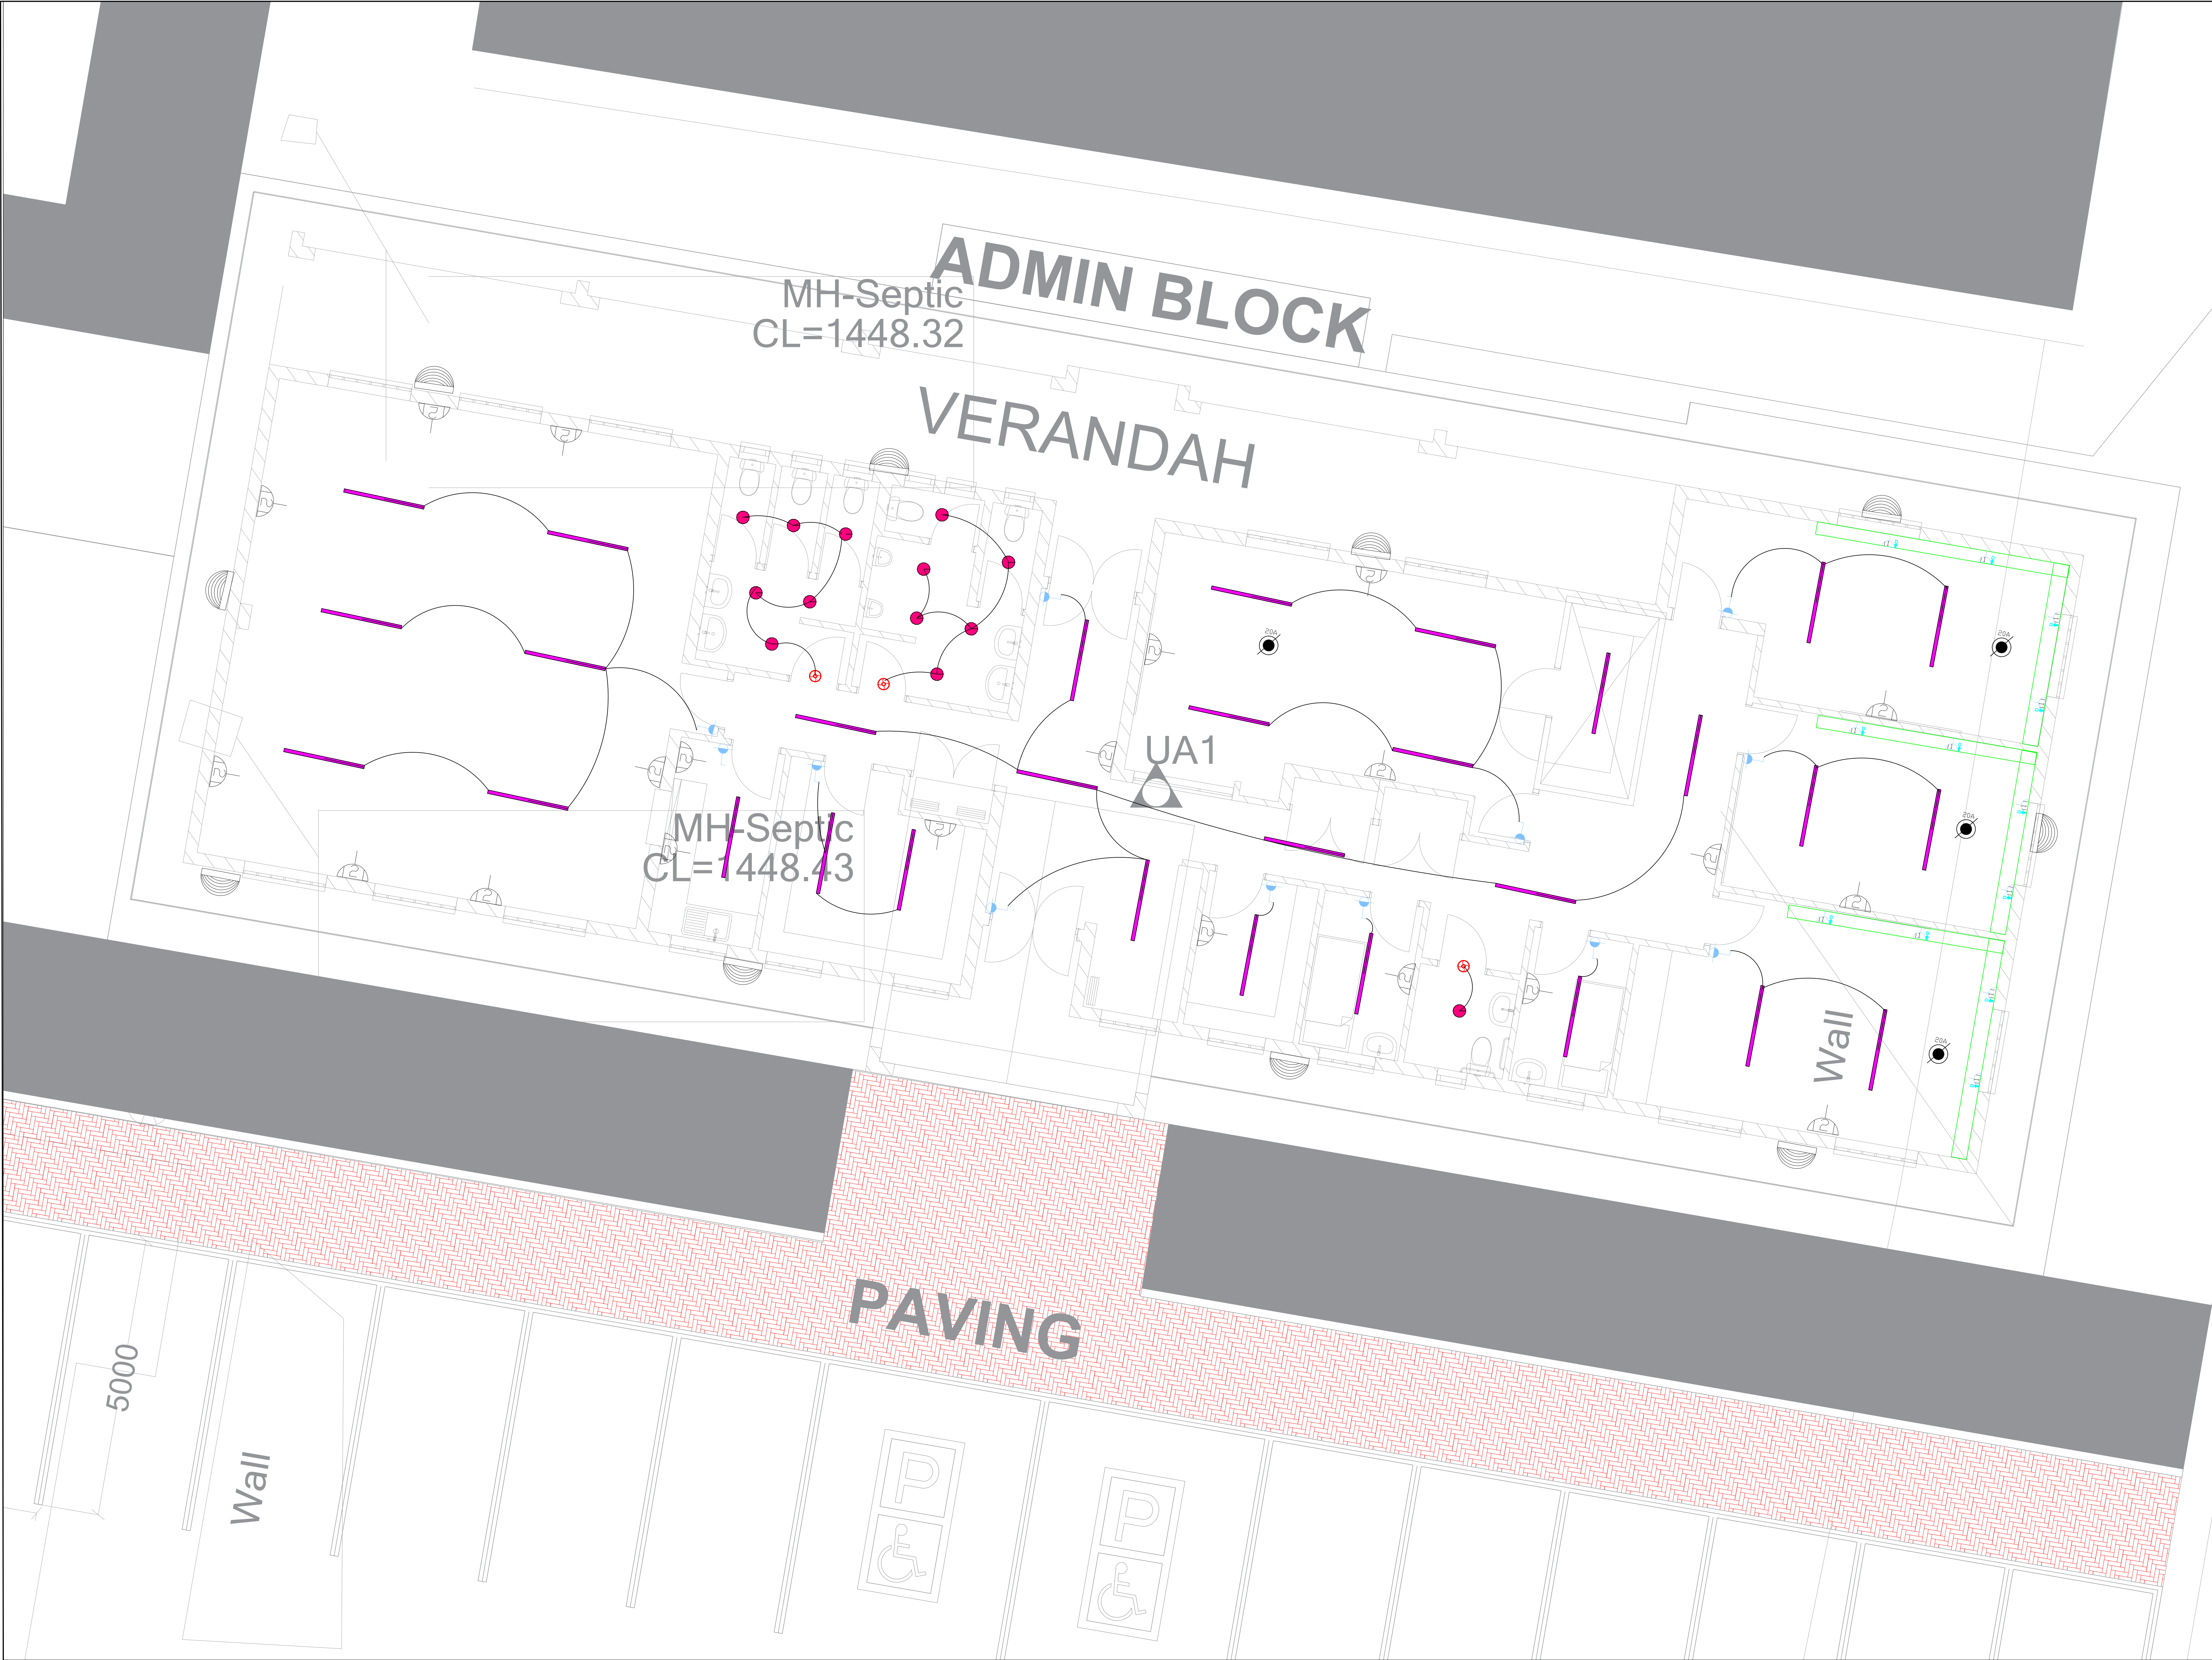

LEGEND

PC

PHOTO CELL



FLOURESCENT LIGHT FITTING OPEN
DOUBLE 2X58W 4000K



ODIN 4000K EXTERNAL SURFACE MOUNTED LED 16W-IP65




ODIN 4000K SURFACE MOUNTED LED 16W-IP65



CRAB TREE ABLUTION MOTION SENSOR 2 HOUR TIMER



CRAB TREE BYPASS SWITCH 10A

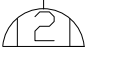

DOUBLE SWITCHED SOUTH AFRICAN + EURO STANDARD
SOCKET



SINGLE PHASE ISOLATOR SWITCH



3 PHASE ISOLATOR SWITCH



16A 3-PIN SWITCHED SSO - IN POWER SKIRTING



2 COMPARTMENT ALUMINUM POWER SKIRTING

NOTES

ALL POSTIONS MUST BE CONFIRMED BY INSTALLERS/SPECIALISTS

DRAWING MUST BE REFERENCED AGAINST FIRE AND MECHANICAL DRAWINGS

AIR ROUTING FOR VARIOUS INSTALLERS AND SPECIALISTS MUST BE
COMPLETE WITH DRAW WIRES

No.	REVISION		DATE	ZONE	BY

CLIENT:



education
Department of
Education
FREE STATE PROVINCE

SIGN OFF REGISTER	Organisation	Name	Signature	Date

CONSULTANT:



ISENZEKO ENGINEERING
TELEFAX : 031 562 0291
E-MAIL : isenzeko@telkomsa.net

DISCIPLINE

ELECTRICAL

SERVICE

POPANO SECONDARY SCHOOL

DRAWING TITLE

INTERNAL, EXTERNAL LIGHTING & SMALL
POWER ADMIN

SCALE	DRAWN	DATE	CHECKED
NTS	S.N	FEB 2026	V.H
DRAWING TILE	REVISION		
ELECTRICAL	00		
LIGHTING AND SMALL POWER	DRAWING No.		
	PSS-EL-SP-01		