


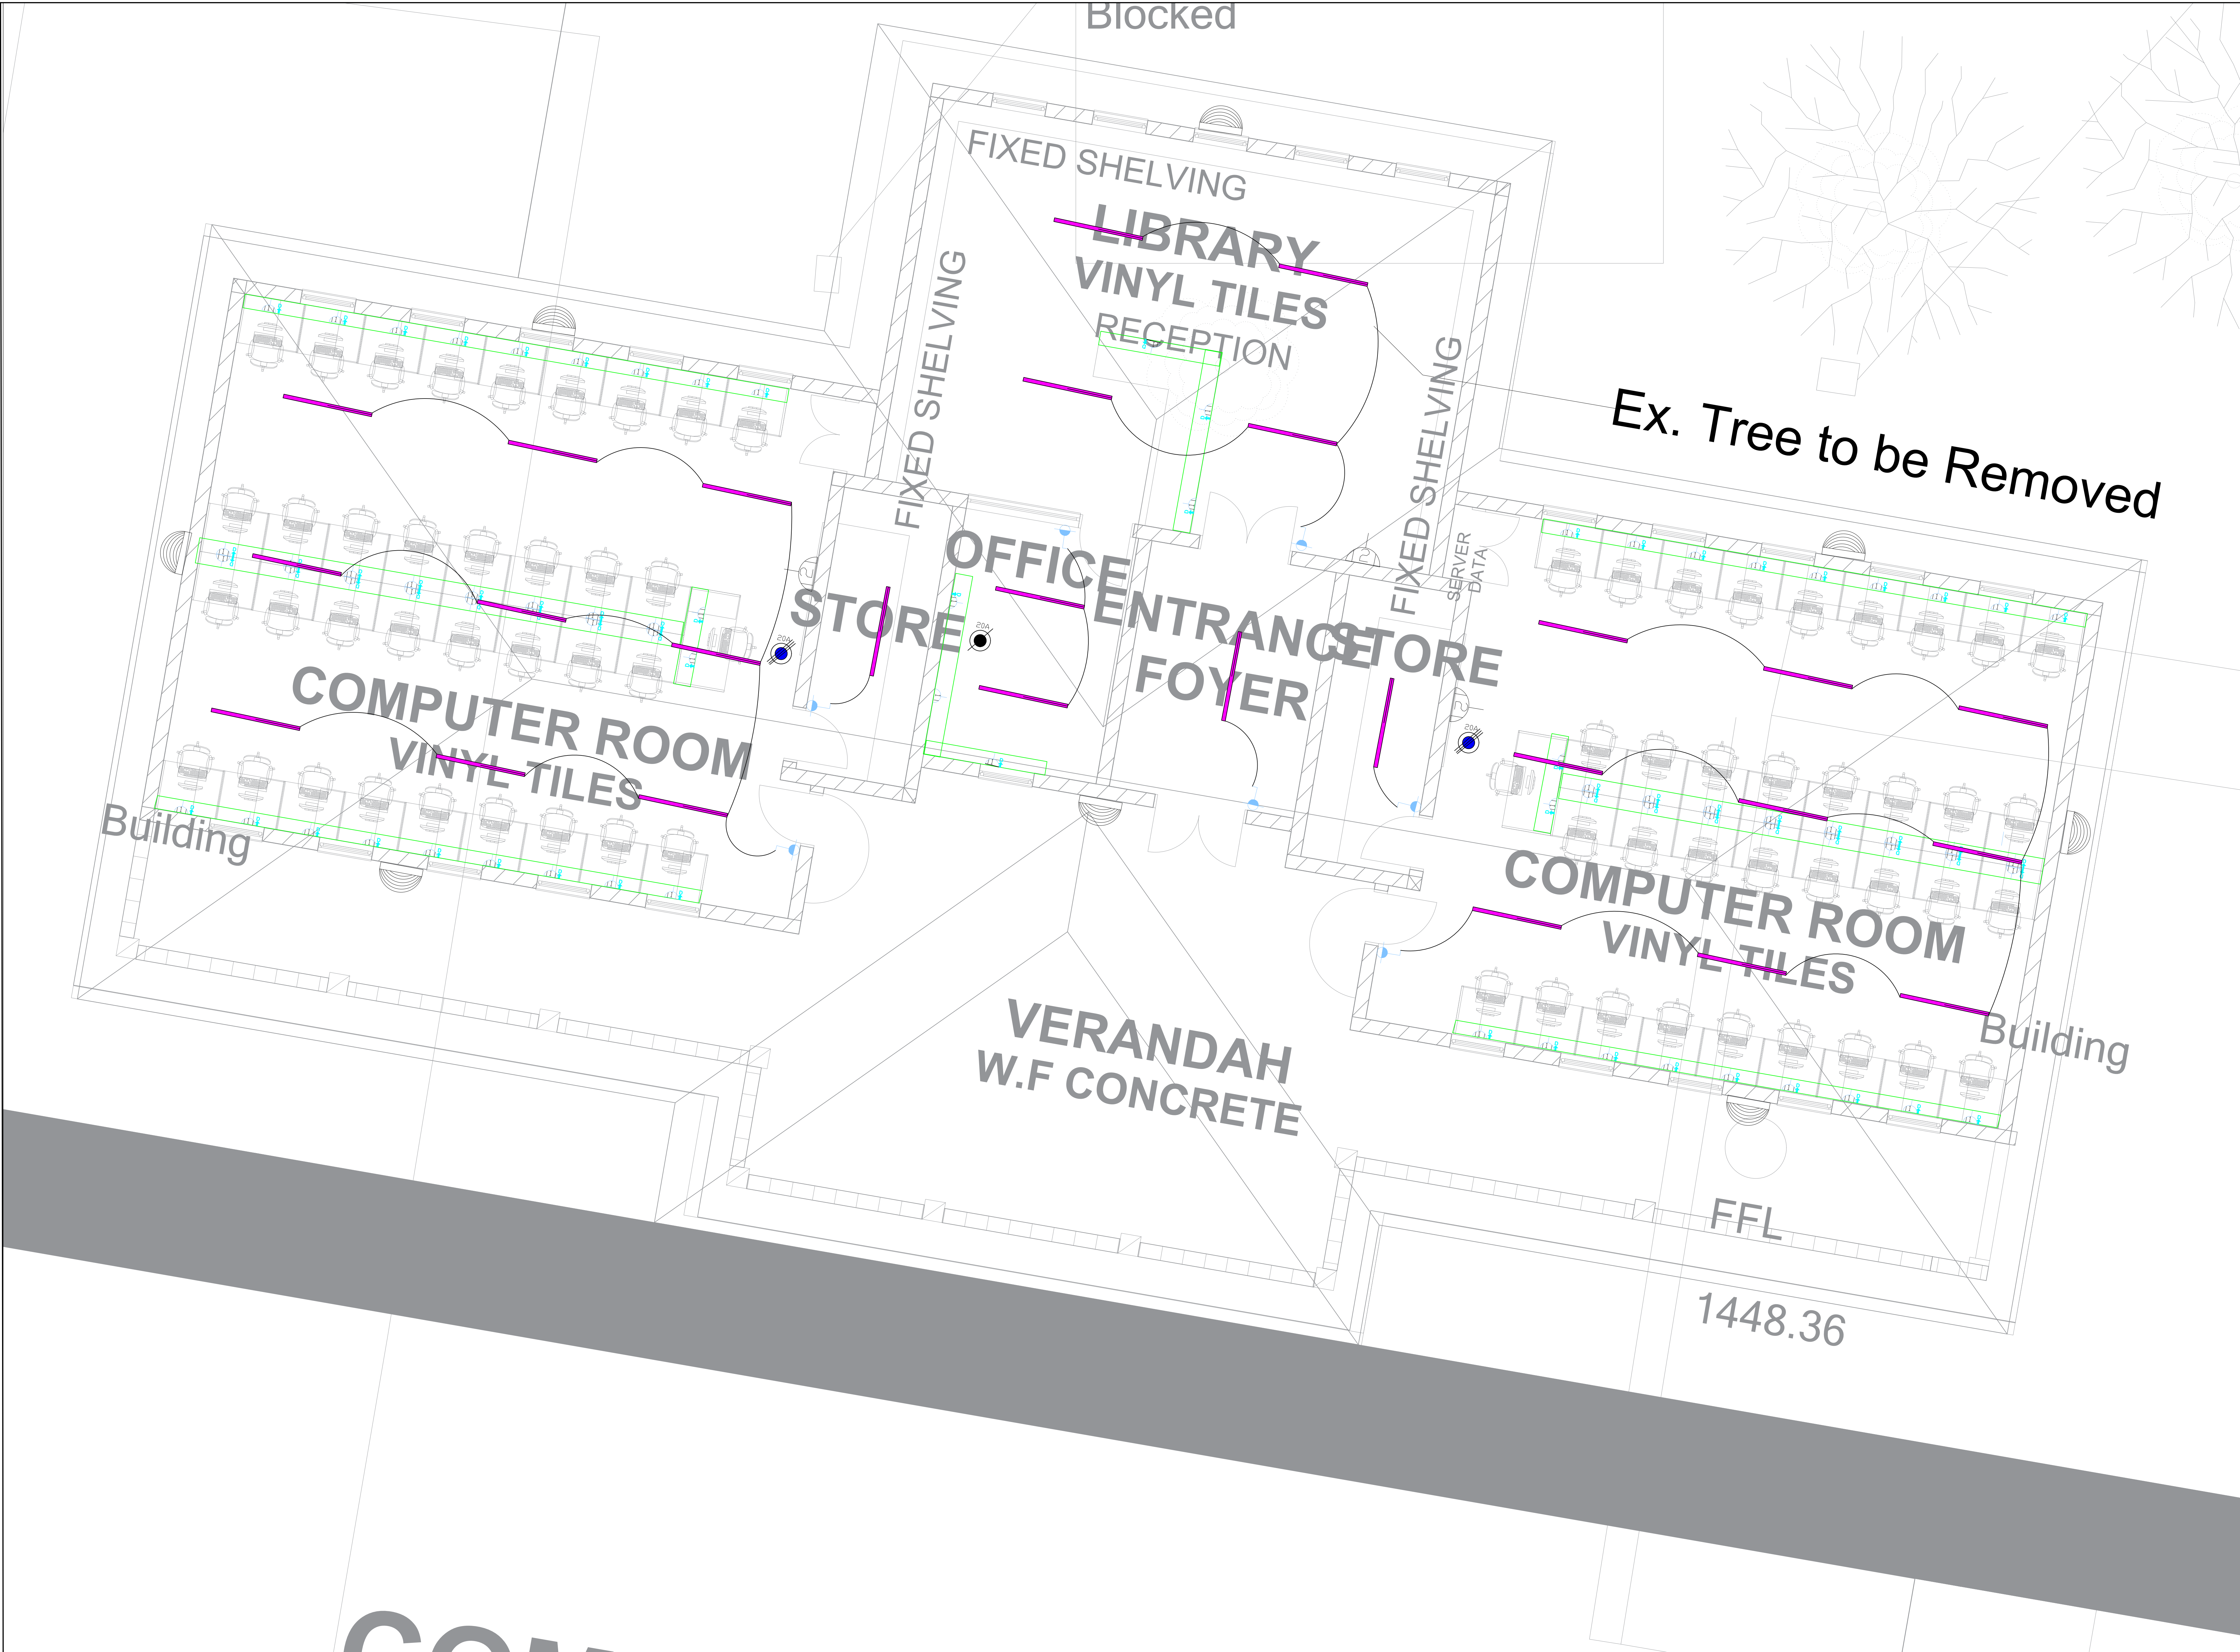

LEGEND

PC

PHOTO CELL

FLOURESCENT LIGHT FITTING OPEN
DOUBLE 2X58W 4000K

ODIN 4000K EXTERNAL SURFACE MOUNTED LED 16W-IP65

ODIN 4000K SURFACE MOUNTED LED 16W-IP65

CRAB TREE ABLUTION MOTION SENSOR 2 HOUR TIMER

CRAB TREE BYPASS SWITCH 10A

DOUBLE SWITCHED SOUTH AFRICAN + EURO STANDARD
SOCKET

SINGLE PHASE ISOLATOR SWITCH

3 PHASE ISOLATOR SWITCH

16A 3-PIN SWITCHED SSO - IN POWER SKIRTING

2 COMPARTMENT ALUMINUM POWER SKIRTING

NOTES

ALL POSTIONS MUST BE CONFIRMED BY INSTALLERS/SPECIALISTS

DRAWING MUST BE REFERENCED AGAINST FIRE AND MECHANICAL DRAWINGS

AI ROUTING FOR VARIOUS INSTALLERS AND SPECIALISTS MUST BE
COMPLETE WITH DRAW WIRES

No.	REVISION	DATE	ZONE	BY

CLIENT:

education
Department of
Education
FREE STATE PROVINCE

Organisation	Name	Signature	Date

CONSULTANT:

ISENZEKO ENGINEERING
TELEFAX : 031 562 0291
E-MAIL : isenzeko@telkomsa.net

DISCIPLINE
ELECTRICAL

SERVICE
POPANO SECONDARY SCHOOL

DRAWING TITLE
INTERNAL, EXTERNAL LIGHTING & SMALL
POWER MEDIA CENTRE

SCALE	DRAWN	DATE	CHECKED
NTS	S.N	FEB 2026	V.H
DRAWING TITL ELECTRICAL	REVISION 00		
LIGHTING AND SMALL POWER	DRAWING No. PSS-EL-SP-02		