


KEY-LINE DIAGRAM

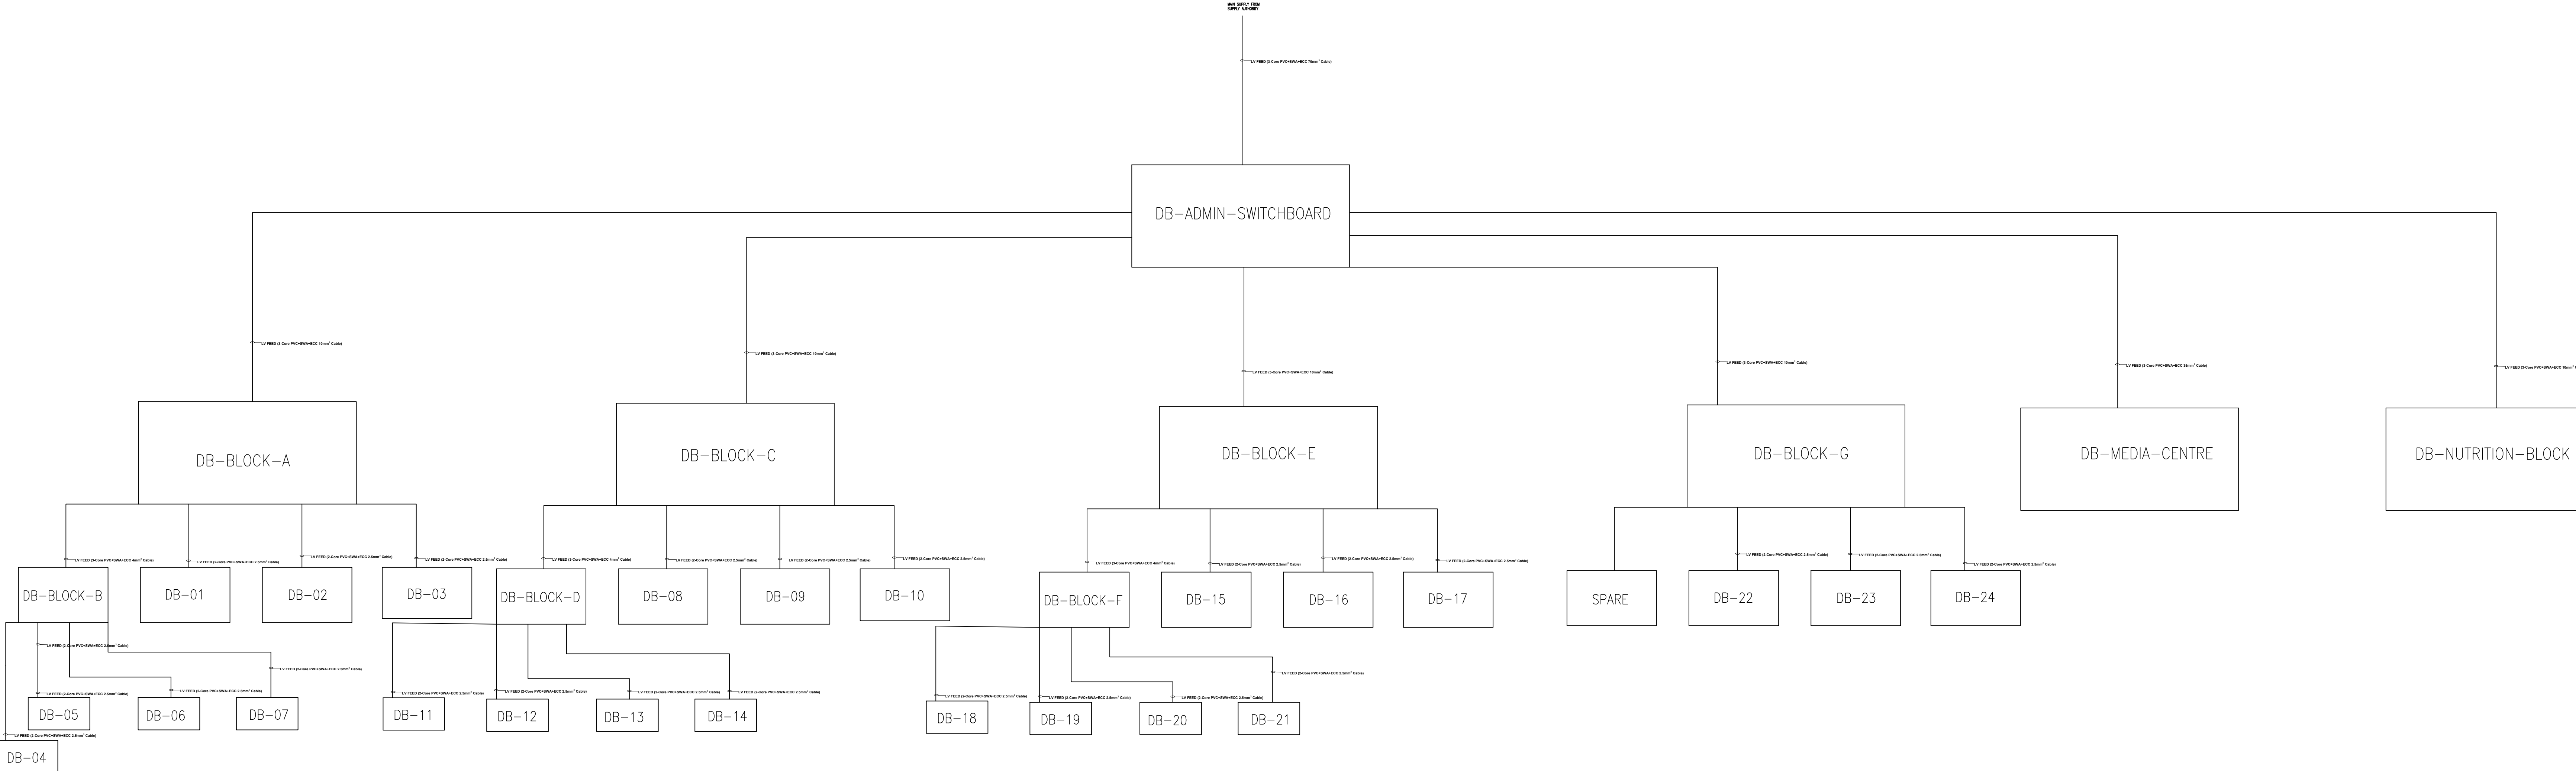

LEGEND

Circuit Breaker	
Switch Disconnector	
Earth Leakage Unit	
Photo Electric Cell	
Surge Arrestor	

NOTES

ALL POSTIONS MUST BE CONFRIMED BY INSTALLERS/SPECIALISTS

DRAWING MUST BE REFERENCED AGAINST FIRE AND MECHANICAL DRAWINGS

ALL ROUTING FOR VARIOUS INSTALLERS AND SPECIALISTS MUST BE COMPLETE WITH DRAW WIRES

No.	REVISION	DATE	ZONE	BY	

CLIENT:



SIGN OFF REGISTER	Organisation	Name	Signature	Date

CONSULTANT:

ISENZEKO ENGINEERING



TELEFAX : 031 562 0291
E-MAIL : isenzeko@telkomsa.net

DISCIPLINE

ELECTRICAL

SERVICE

POPANO SECONDARY SCHOOL

DRAWING TITLE

KEYLINE DIAGRAM

SCALE	DRAWN	DATE	CHECKED
NTS	S.N	FEB 2026	V.H
DRAWING TITLE		REVISION	
		00	
ELECTRICAL KEYLINE DIAGRAM		DRAWING No.	
		PSS-KL-00	