


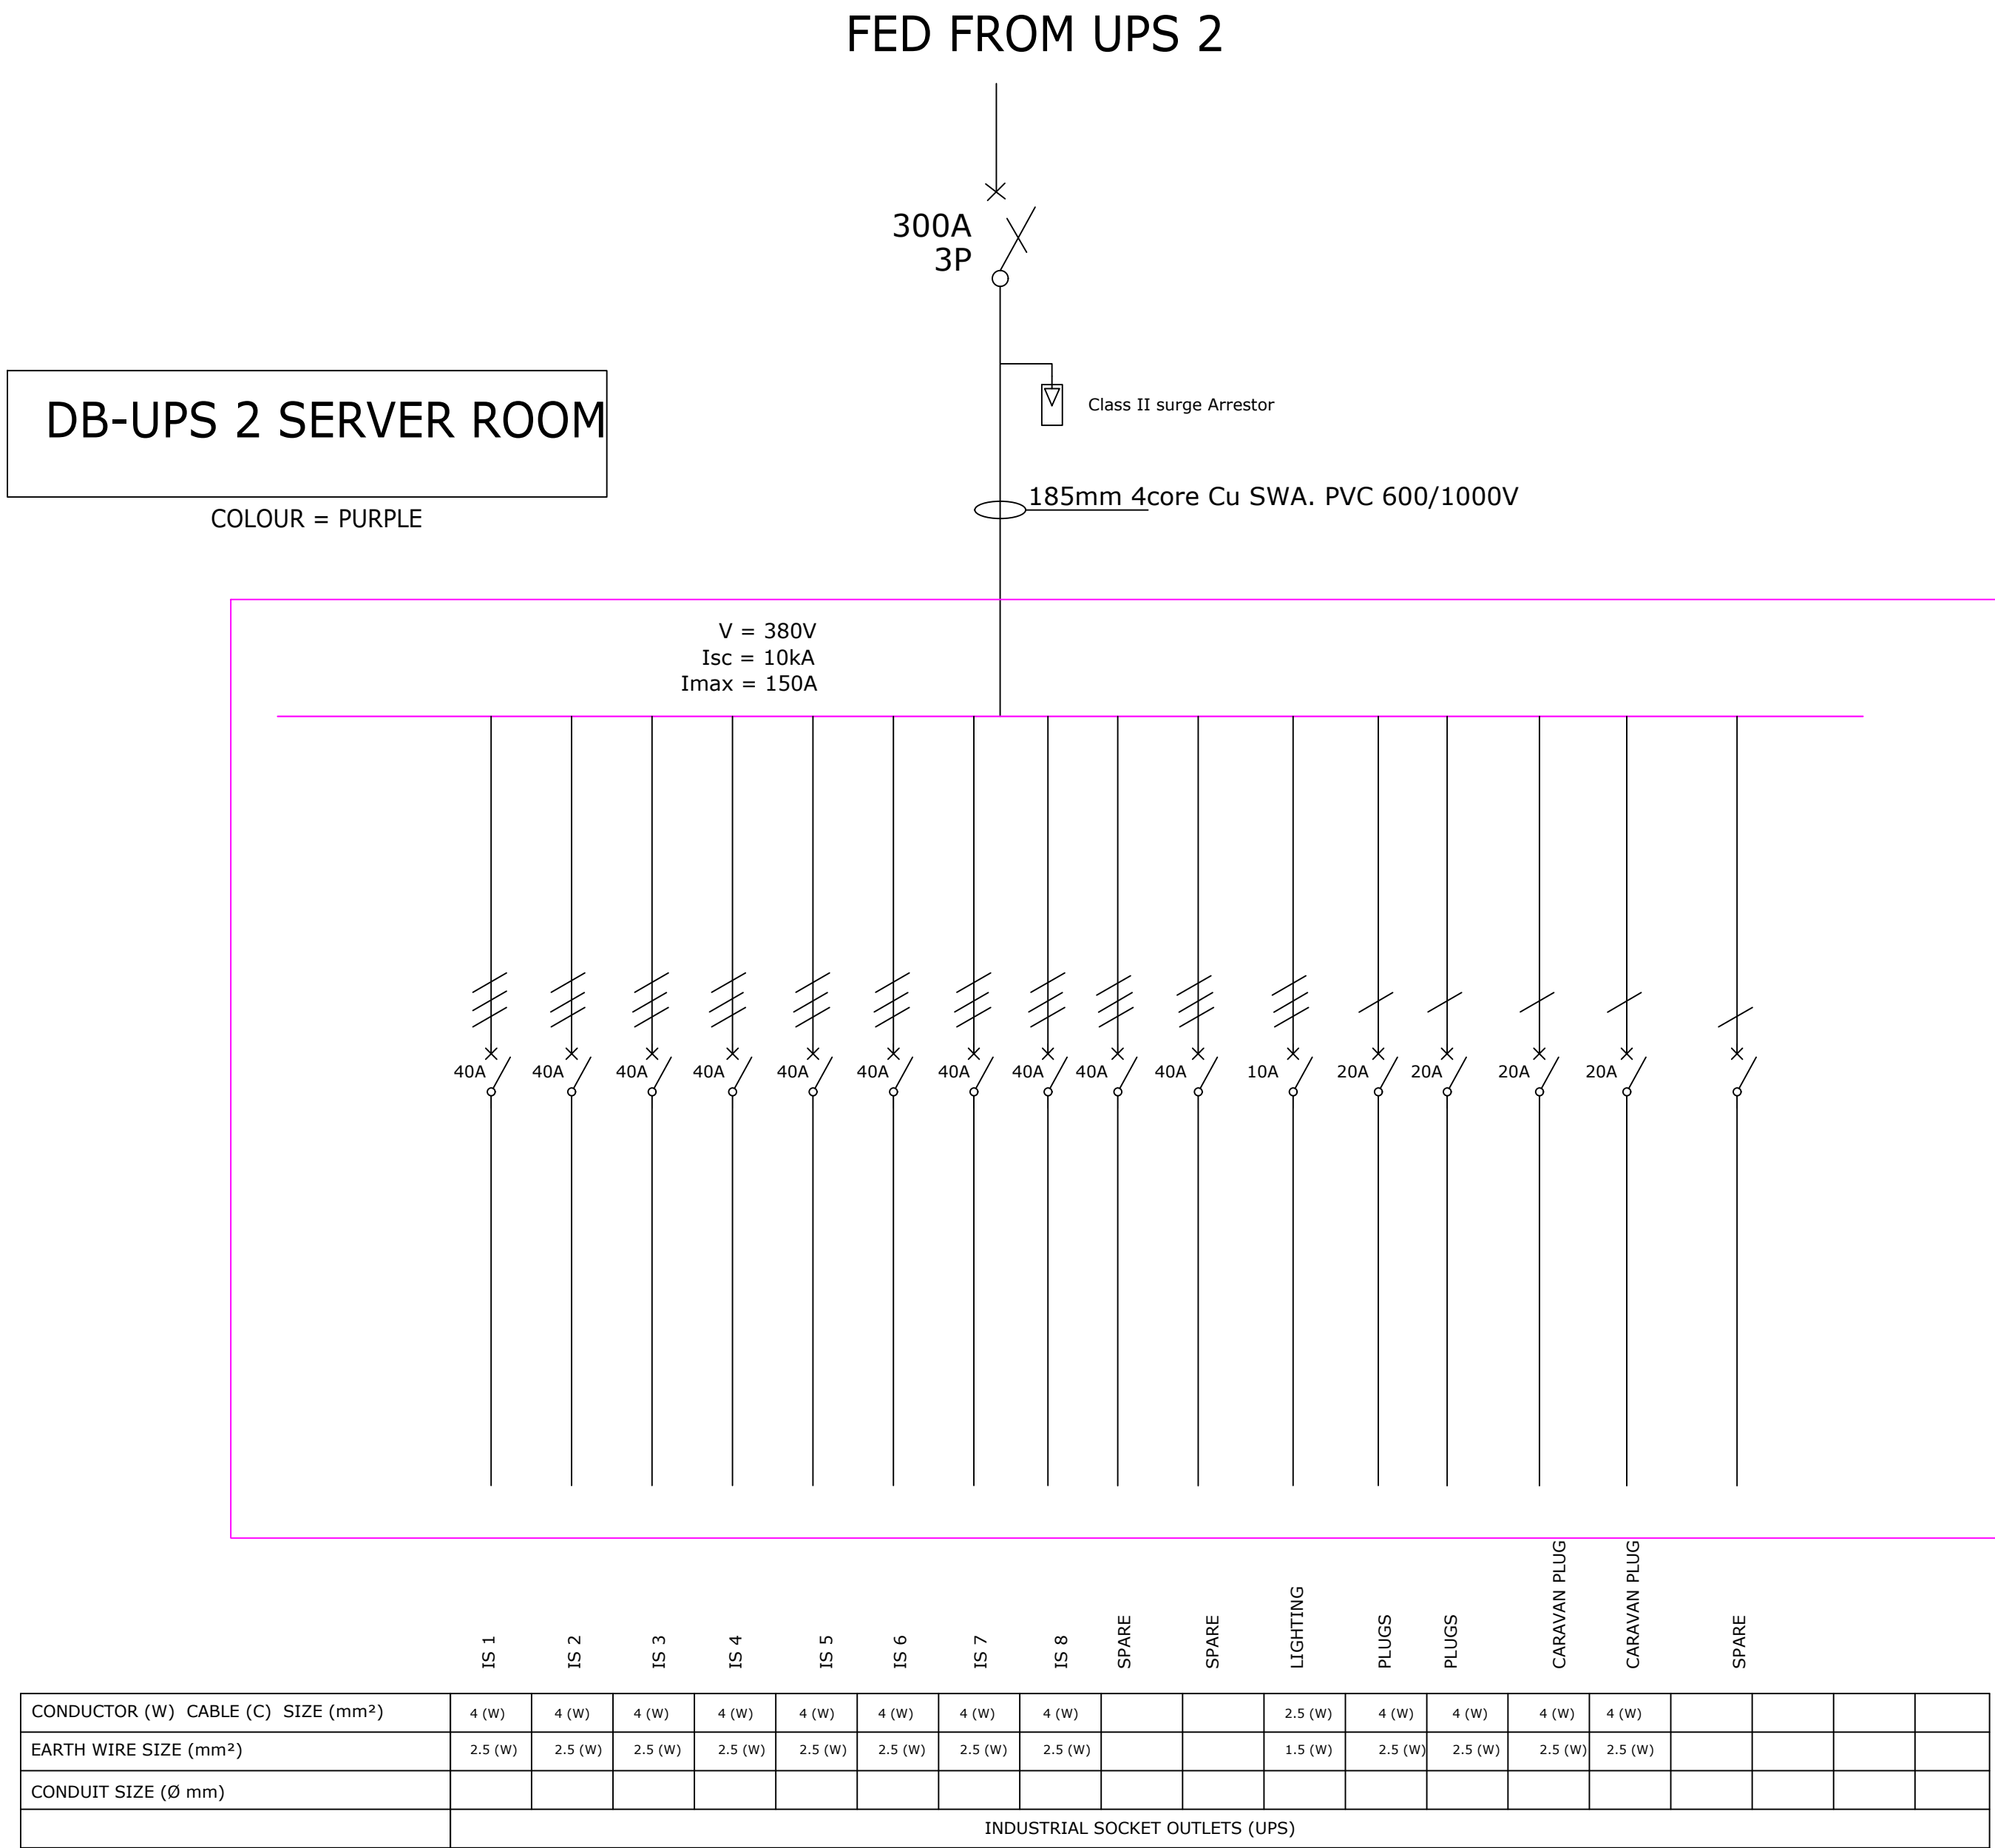

- NOTES FOR DB
- WALL SURFACE MOUNTED DB
 - ALLOW 30% SPARE FOR FUTURE EXPANSION
 - TOP ENTRY, BOTTOM EXIT CABLE ACCESS
 - FRONT ACCESS
 - COLOR: UPS SECTION - PURPLE
GENERATOR SECTION - RED
 - MAXIMUM HEIGHT = TBC
MAXIMUM WIDTH = TBC
MAXIMUM DEPTH = TBC
 - EQUIPMENT = ABB/CBI/SCHNEIDER OR EQUALLY APPROVED
 - ALL CB's WITH CURRENT LIMITING
 - SPD = TYPE 2
 - CASCADING TO LOCAL SECTIONS
 - ENGRAVED LABELING

GENERAL NOTES:

A) THIS DRAWING TO BE USED FOR SECURITY, ACCESS CONTROL, FIRE DETECTION, INTERCOM, BOM (P.A.), TELEPHONE AND DATA/COMMS PURPOSES ONLY.

B) DO NOT SCALE THIS DRAWING.

C) REFER TO ARCHITECTS AND STRUCTURAL ENGINEERS DRAWINGS FOR ALL BUILDING DIMENSIONS, LATEST BUILDING REVISIONS AND SERVICES.

D) THIS DRAWING IS TO BE READ IN CONJUNCTION WITH THE SECURITY, ACCESS CONTROL, FIRE DETECTION, INTERCOM, BOM (P.A.), TELEPHONE AND DATA/COMMS SPECIFICATION.

E) ALL WORK TO COMPLY WITH RELEVANT STANDARD CODES OF PRACTICE, SPECIFICATIONS AND REGULATIONS.

F) NOT WITHSTANDING ANYTHING TO THE CONTRARY, ALL RIGHTS RESERVED. NO PART OF THIS DRAWING MAY BE REPRODUCED IN ANY MATERIAL FORM INCLUDING PHOTOCOPYING OR STORING IN ANY MEDIUM OR BY ELECTRONIC MEANS AND WHETHER OR NOT TRANSMITTED OR INCIDENTALLY TO SOME OTHER USE OF THIS DRAWING AND ALSO, THIS DRAWING MAY NOT BE USED FOR ANY PURPOSES OR REASON OTHER THAN FOR WHICH IT WAS ORIGINALLY ISSUED, WITHOUT THE WRITTEN PERMISSION OF DB/PA CONSULTING ENGINEERS.

FOR CONSTRUCTION

REVISIONS			
NO.	DATE	DESCRIPTION	REV BY

© COPYRIGHT: THIS DRAWING MAY NOT BE REPRODUCED OR TRANSMITTED IN ANY FORM OR BY ANY MEANS IN PART OR IN WHOLE WITHOUT THE PERMISSION OF THE DESIGNER.

ALL WORK TO BE CARRIED OUT IN ACCORDANCE WITH SANS CODE 1000, NABSA & LOCAL AUTHORITY BYLAWS.

USE FIGURED DIMENSIONS ONLY - DO NOT SCALE.

ANY CONSTRUCTION FROM THESE DRAWINGS IS AT OWNER'S RISK.

ALL BOUNDARIES, DIMENSIONS AND LEVELS ARE TO BE CHECKED ON SITE BEFORE CONSTRUCTION AND ANY DISCREPANCIES ARE TO BE REPORTED TO THE ARCHITECT.

PARTIAL SERVICE: ANY DISCREPANCIES WITH SITE OR OTHER INFORMATION IS TO BE ADVISED TO THE ARCHITECT AND CORRECTION OR APPROVAL IS TO BE SOUGHT BEFORE IMPLEMENTATION OF THE DRAWING.

FOR THE PURPOSE OF COORDINATION, ALL RELEVANT PARTIES MUST CHECK THIS INFORMATION PRIOR TO IMPLEMENTATION AND REPORT ANY DISCREPANCIES TO THE ARCHITECT.

Engineer: M. Kola
Pl. Eng. 20110196
Date: 26.01.2025

DBSA

Client: Government Printing Works
Signature: _____ Date: _____


government printing
Department: Government Printing Works
REPUBLIC OF SOUTH AFRICA

PROJECT:
THE UPGRADE AND REPAIR AT THE GOVERNMENT PRINTING WORKS ADMINISTRATIVE HEADQUARTERS
Address:
ERF 3205, 379 Sophie de Bruyn St
Pretoria Central, 0002, RSA.

DRAWING TITLE:
DB - UPS S2, SINGLE-LINE SCHEMATIC LAYOUT

Building Classification: G1 Offices	Client's Zone: Zone 2:
Paper Size: A0	Scale: AS SHOWN
Drawn: B.M	Checked: M.K
Date: 26/10/2025	
PROJECT No: GPW/HQ/2017/02	REVISION: 1
DRAWING No: EE -3003 - C	

ISSUED FOR
TENDER