



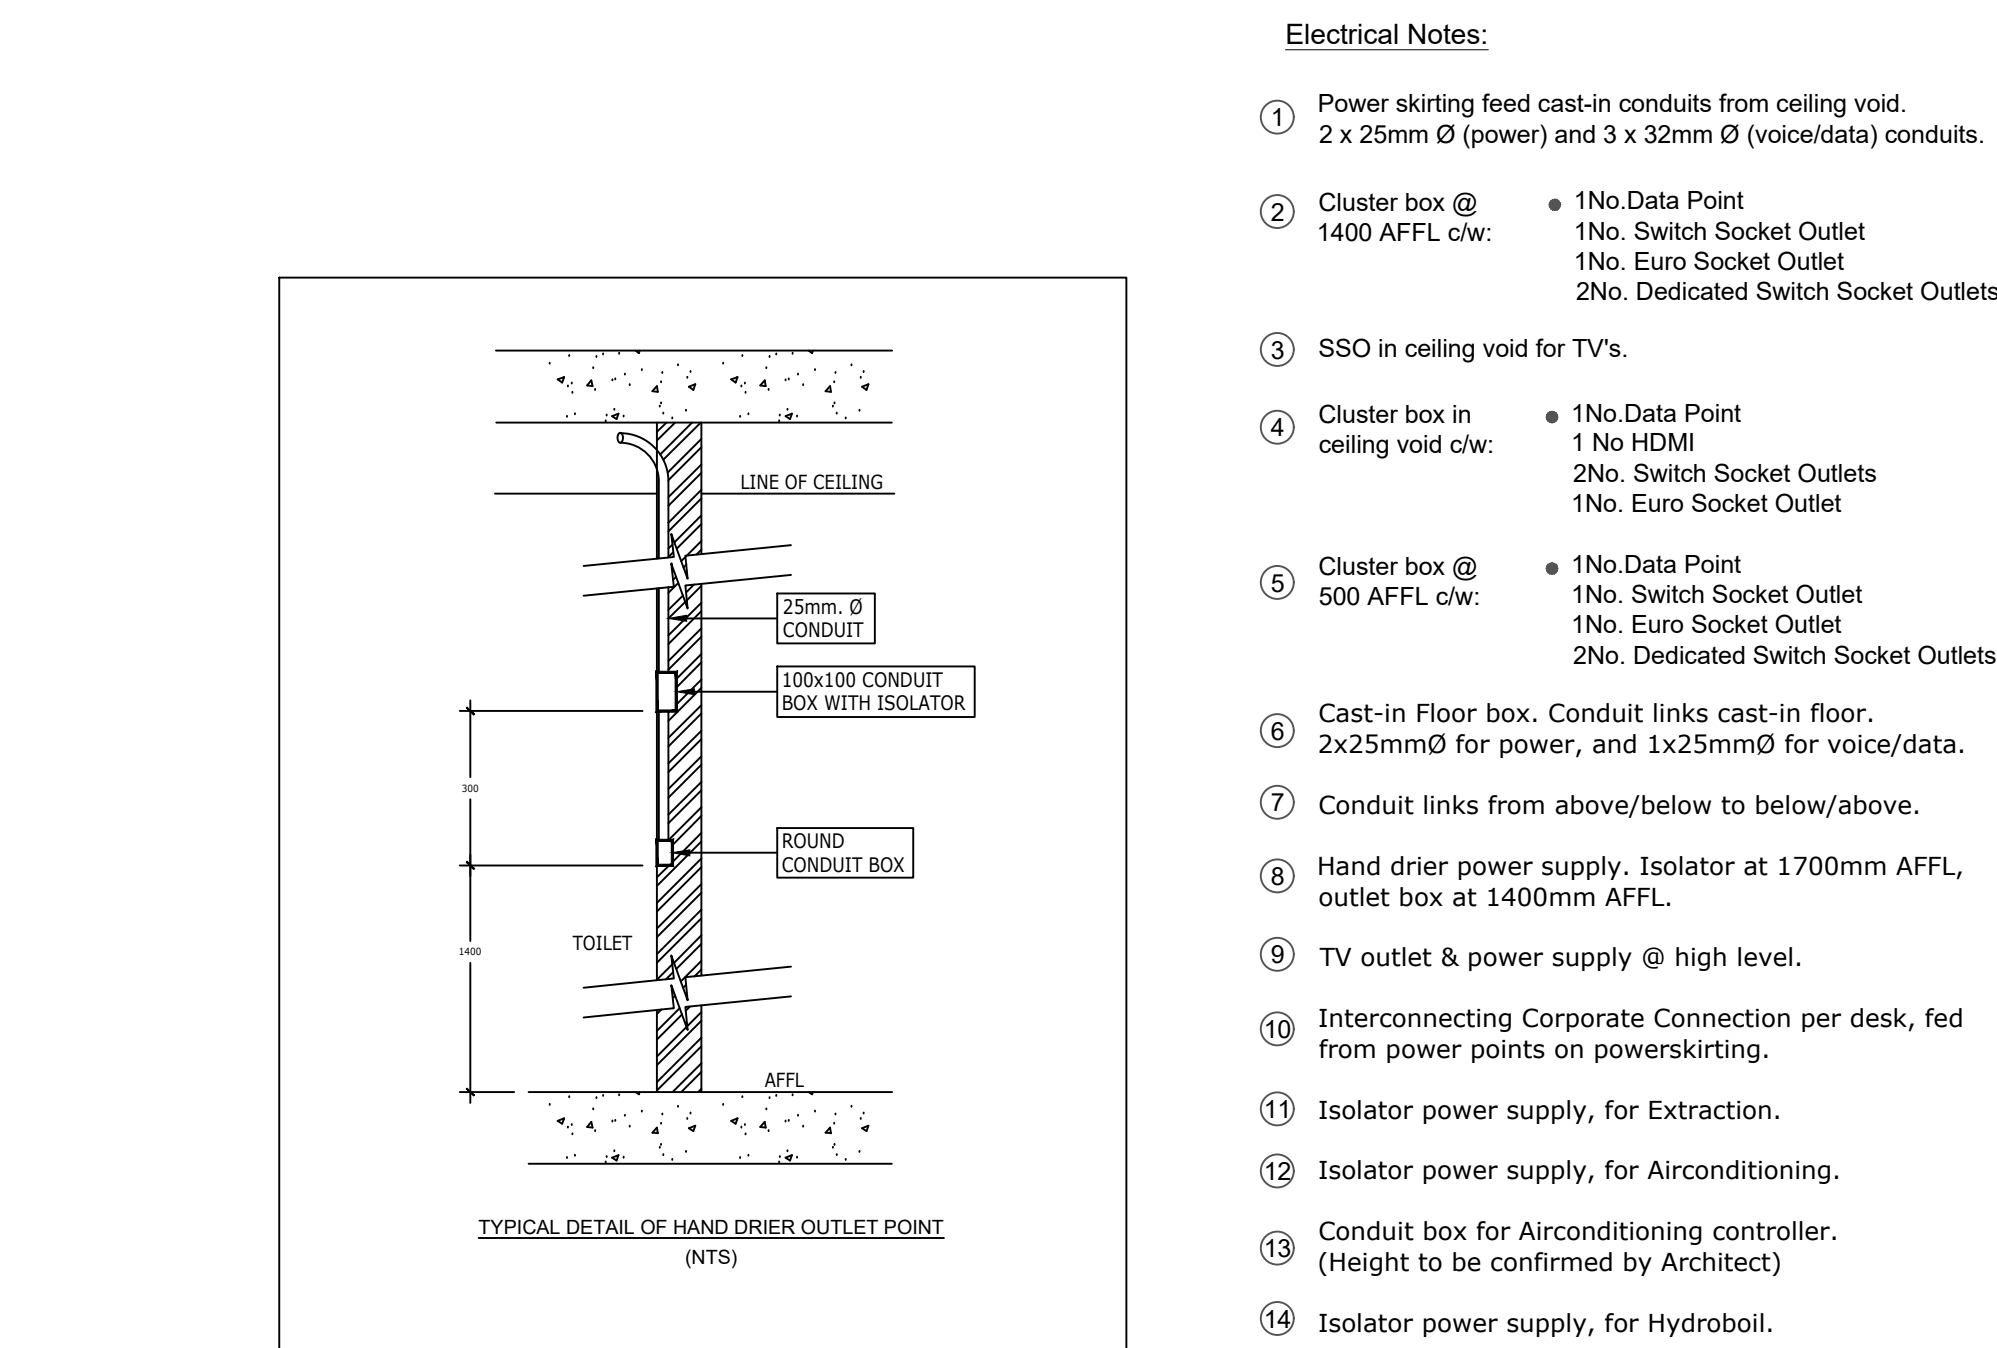

GENERAL NOTES:

- THIS DRAWING IS TO BE USED FOR SECURITY, ACCESS CONTROL, FIRE DETECTION, INTERCOM, BORN (P.A.), TELEPHONE AND DATA CUM PURPOSES ONLY.
- DO NOT SCALE THIS DRAWING.
- REFER TO ARCHITECTS AND STRUCTURAL ENGINEERS DRAWINGS FOR THE DIMENSIONS, LATEST BUILDING REVISIONS AND SERVICES.
- THIS DRAWING IS TO BE READ IN CONJUNCTION WITH THE SECURITY AND ACCESS CONTROL, FIRE DETECTION, INTERCOM, BORN (P.A.), TELEPHONE AND DATA CUM SPECIFICATION.
- ALL WORK TO COMPLY WITH RELEVANT STANDARD CODES OF PRACTICE, SPECIFICATIONS AND REGULATIONS.
- NOTHING IN ANYTHING IN THIS CONTRACT OR ALL RIGHTS RESERVED. NO PART OF THIS DRAWING MAY BE REPRODUCED IN ANY MANNER FROM (INCLUDING PHOTOCOPYING OR STORING IN A RETRIEVABLE MEDIUM) OR BY ANY MEANS OR IN ANY TRANSFER OR INCIDENTALLY TO SOME OTHER USE OF THIS DRAWING AND ALSO, THIS DRAWING MAY NOT BE USED FOR ANY OTHER OR REPRODUCTION OR BY ANY MEANS OR IN ANY TRANSFER OR INCIDENTALLY TO SOME OTHER USE OF THIS DRAWING ORIGINALLY ISSUED, WITHOUT THE WRITTEN PERMISSION OF THE ARCHITECT.

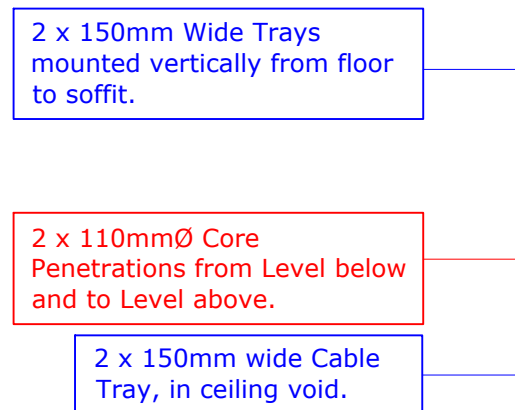

300mm wide Basket for Electronic services
in ceiling void. (Refer to dwg no. 17052_502)

P9000 Trunking for Lighting and Small Power
in ceiling void. (Refer to dwg no. 17052_502)

DB-AC
P055
P057

3rd

[illegible]