


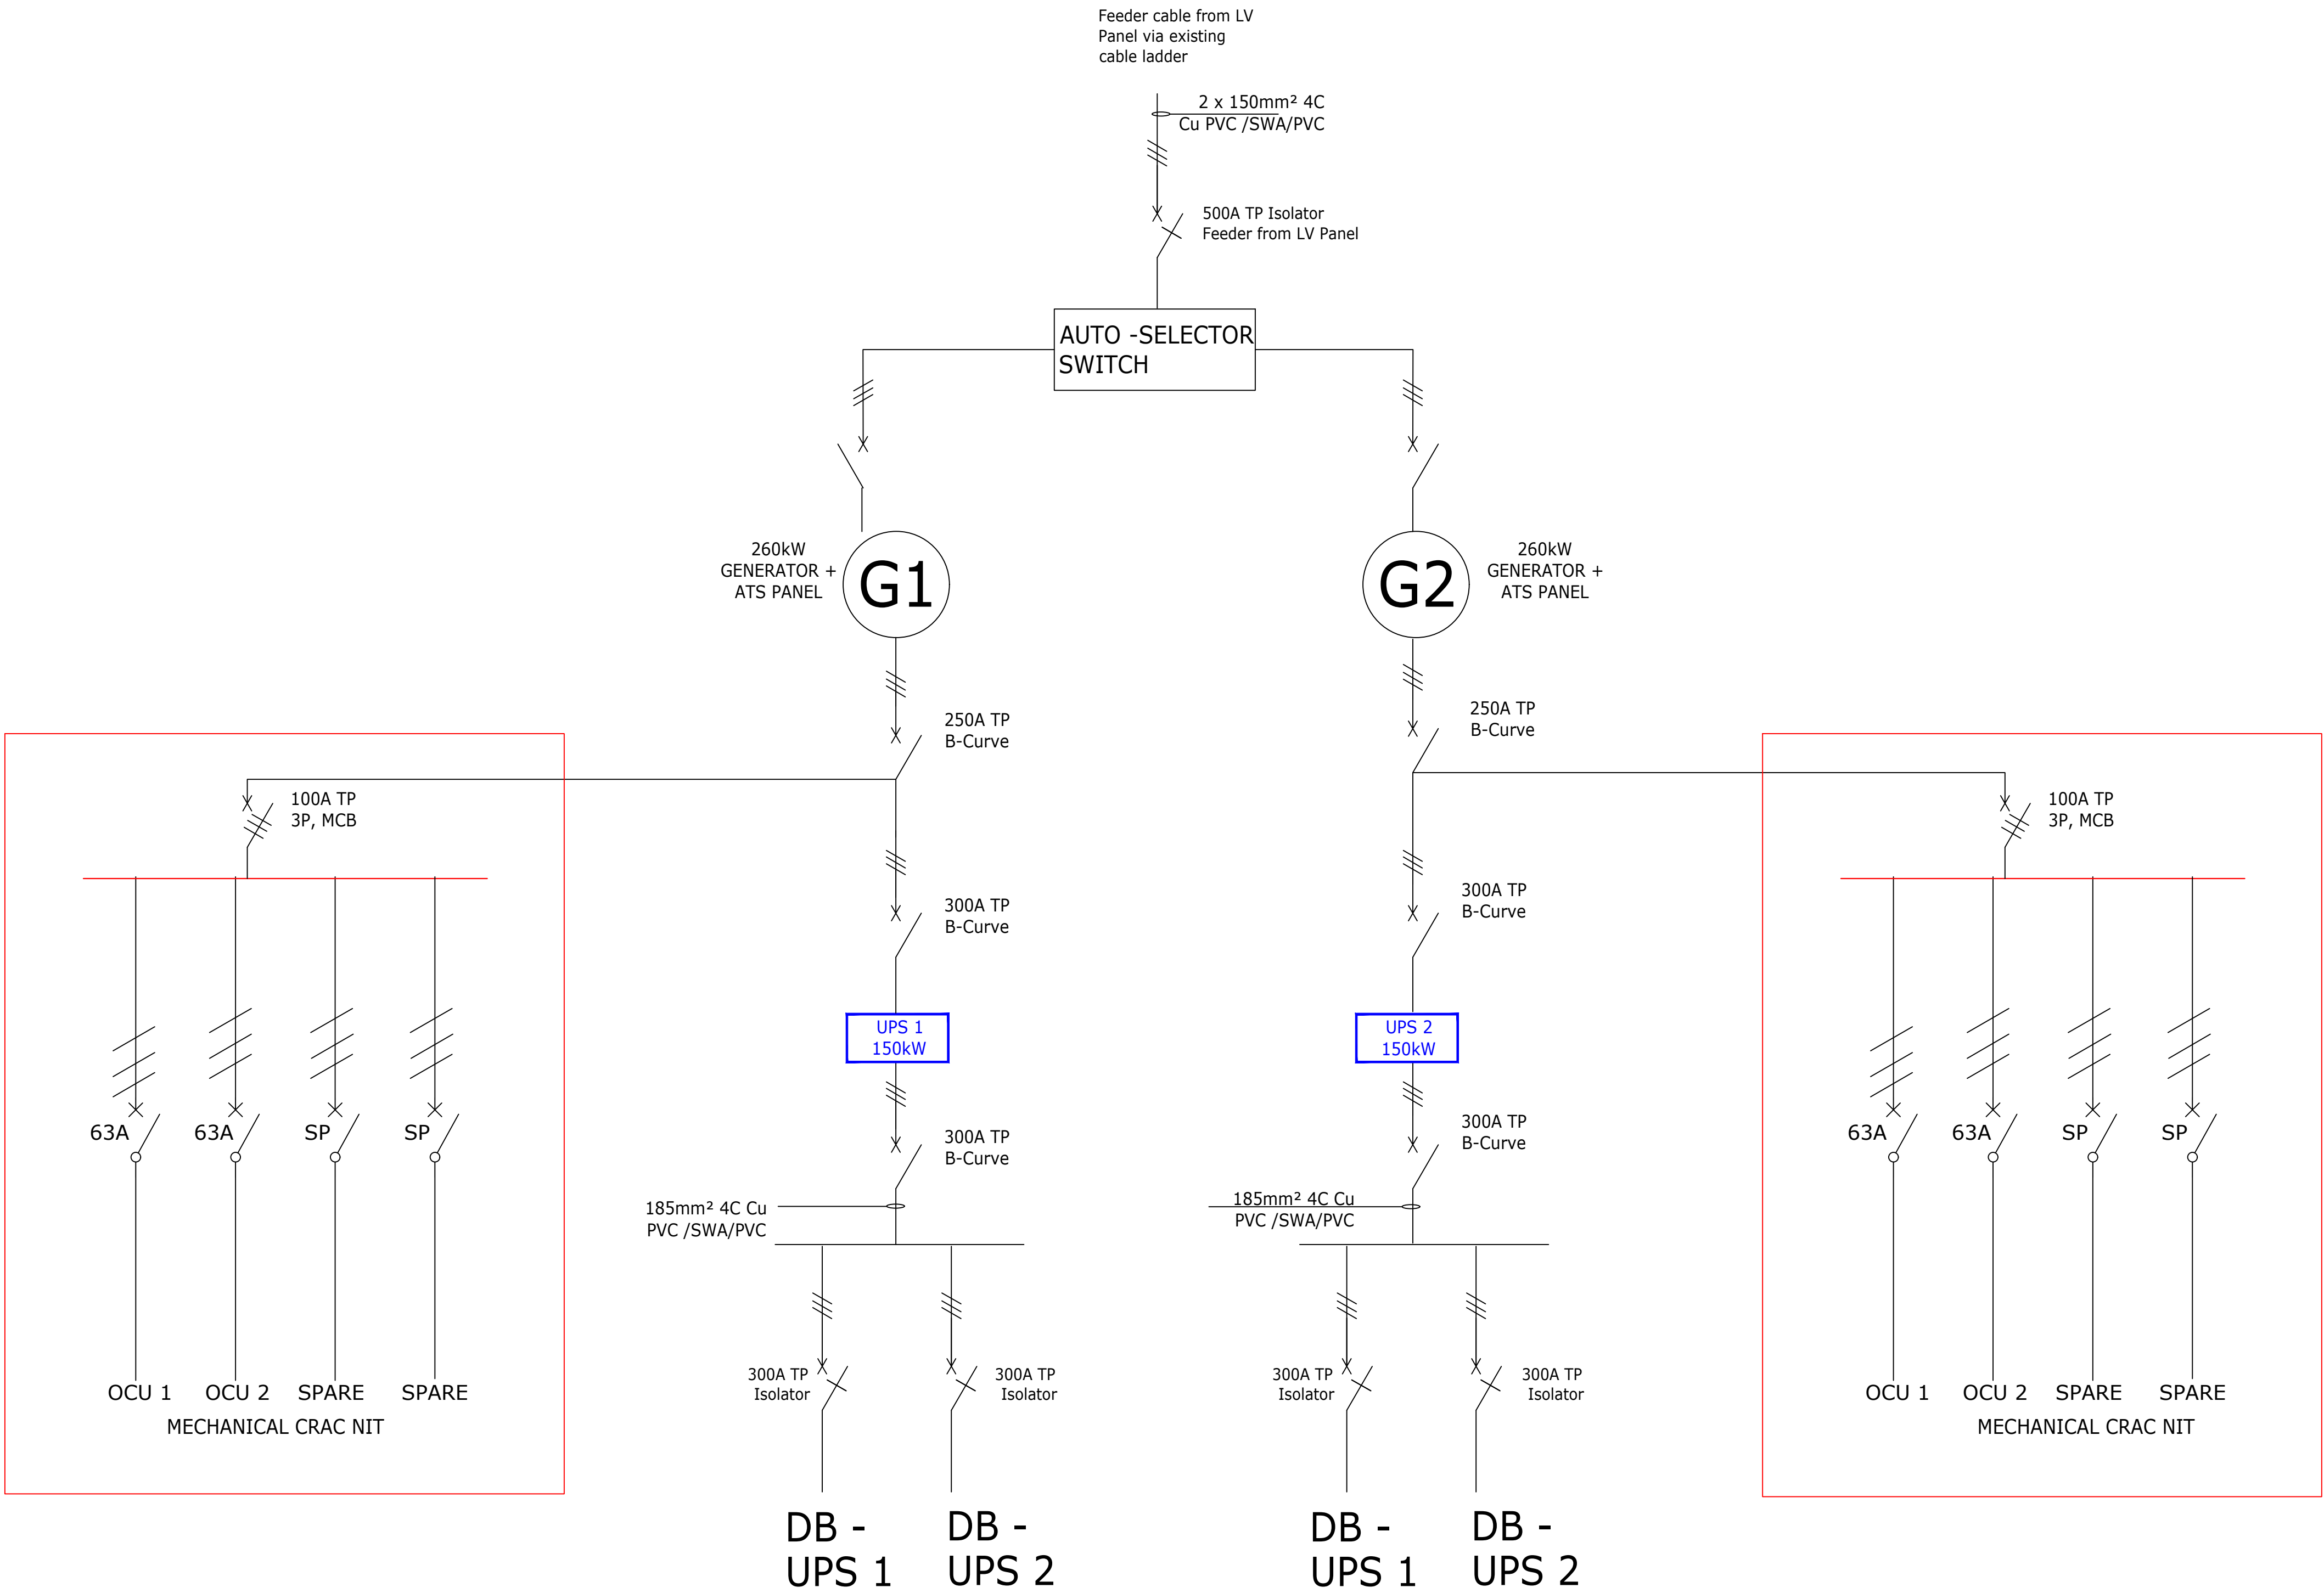

GENERAL NOTES:

A) THIS DRAWING TO BE USED FOR SECURITY, ACCESS CONTROL, FIRE DETECTION, INTERCOM, BOM (P.A.), TELEPHONE AND DATA/COMMS PURPOSES ONLY.

B) DO NOT SCALE THIS DRAWING.

C) REFER TO ARCHITECTS AND STRUCTURAL ENGINEERS DRAWINGS FOR ALL BUILDING DIMENSIONS, LATEST BUILDING REVISIONS AND SERVICES.

D) THIS DRAWING IS TO BE READ IN CONJUNCTION WITH THE SECURITY, ACCESS, CONTROL, FIRE DETECTION, INTERCOM, BOM (P.A.), TELEPHONE AND DATA/COMMS SPECIFICATION.

E) ALL WORK TO COMPLY WITH RELEVANT STANDARD CODES OF PRACTICE, SPECIFICATIONS AND REGULATIONS.

F) NOT WITHSTANDING ANYTHING TO THE CONTRARY, ALL RIGHTS RESERVED. NO PART OF THIS DRAWING MAY BE REPRODUCED IN ANY MATERIAL FORM INCLUDING PHOTOCOPYING OR STORING IN ANY MEDIUM OR BY ELECTRONIC MEANS AND WHETHER OR NOT TRANSMITTED OR INCIDENTALLY TO SOME OTHER USE OF THIS DRAWING AND ALSO, THIS DRAWING MAY NOT BE USED FOR ANY PURPOSES OR REASON OTHER THAN FOR WHICH IT WAS ORIGINALLY ISSUED, WITHOUT THE WRITTEN PERMISSION OF DBVA CONSULTING ENGINEERS.

FOR CONSTRUCTION

REVISIONS			
NO.	DATE	DESCRIPTION	REV BY:

© COPYRIGHT: THIS DRAWING MAY NOT BE REPRODUCED OR TRANSMITTED IN ANY FORM OR BY ANY MEANS IN PART OR IN WHOLE WITHOUT THE PERMISSION OF THE DESIGNER.

ALL WORK TO BE CARRIED OUT IN ACCORDANCE WITH SANS CODE 1000, NAB & LOCAL AUTHORITY BYLAWS.

USE FIGURED DIMENSIONS ONLY - DO NOT SCALE.

ANY CONSTRUCTION FROM THESE DRAWINGS IS AT OWNER'S RISK.

ALL BOUNDARIES, DIMENSIONS AND LEVELS ARE TO BE CHECKED ON SITE BEFORE CONSTRUCTION AND ANY DISCREPANCIES ARE TO BE REPORTED TO THE ARCHITECT.

PARTIAL SERVICE: ANY DISCREPANCIES WITH SITE OR OTHER INFORMATION IS TO BE ADVISED TO THE ARCHITECT AND CORRECTION OR APPROVAL IS TO BE SOUGHT BEFORE IMPLEMENTATION OF THE DRAWING.

FOR THE PURPOSE OF COORDINATION, ALL RELEVANT PARTIES MUST CHECK THIS INFORMATION PRIOR TO IMPLEMENTATION AND REPORT ANY DISCREPANCIES TO THE ARCHITECT.

Engineer: M. Kola
Pl. Eng. 20110196

Date: 26.01.2025

DBSA

Client: Government Printing Works
Signature: _____ Date: _____

 **government printing**
Department: Government Printing Works
REPUBLIC OF SOUTH AFRICA

PROJECT:
THE UPGRADE AND REPAIR AT THE GOVERNMENT PRINTING WORKS
ADMINISTRATIVE HEADQUARTERS
Address:
ERF 3205, 379 Sophie de Bruyn St
Pretoria Central, 0002, RSA.

DRAWING TITLE:
SERVER ROOM SCHEMATIC LAYOUT

Building Classification:		Client's Zone:	
G1 Offices		Zone 2:	
Paper Size:	A0	Scale:	AS SHOWN
Drawn:	Checked:	Date:	
B.M	M.K	10/22/2025	
PROJECT No:		REVISION:	
GPW/HQ/2017/02			
DRAWING No:			
EE -3004 -C		0	

ISSUED FOR CONSTRUCTION