


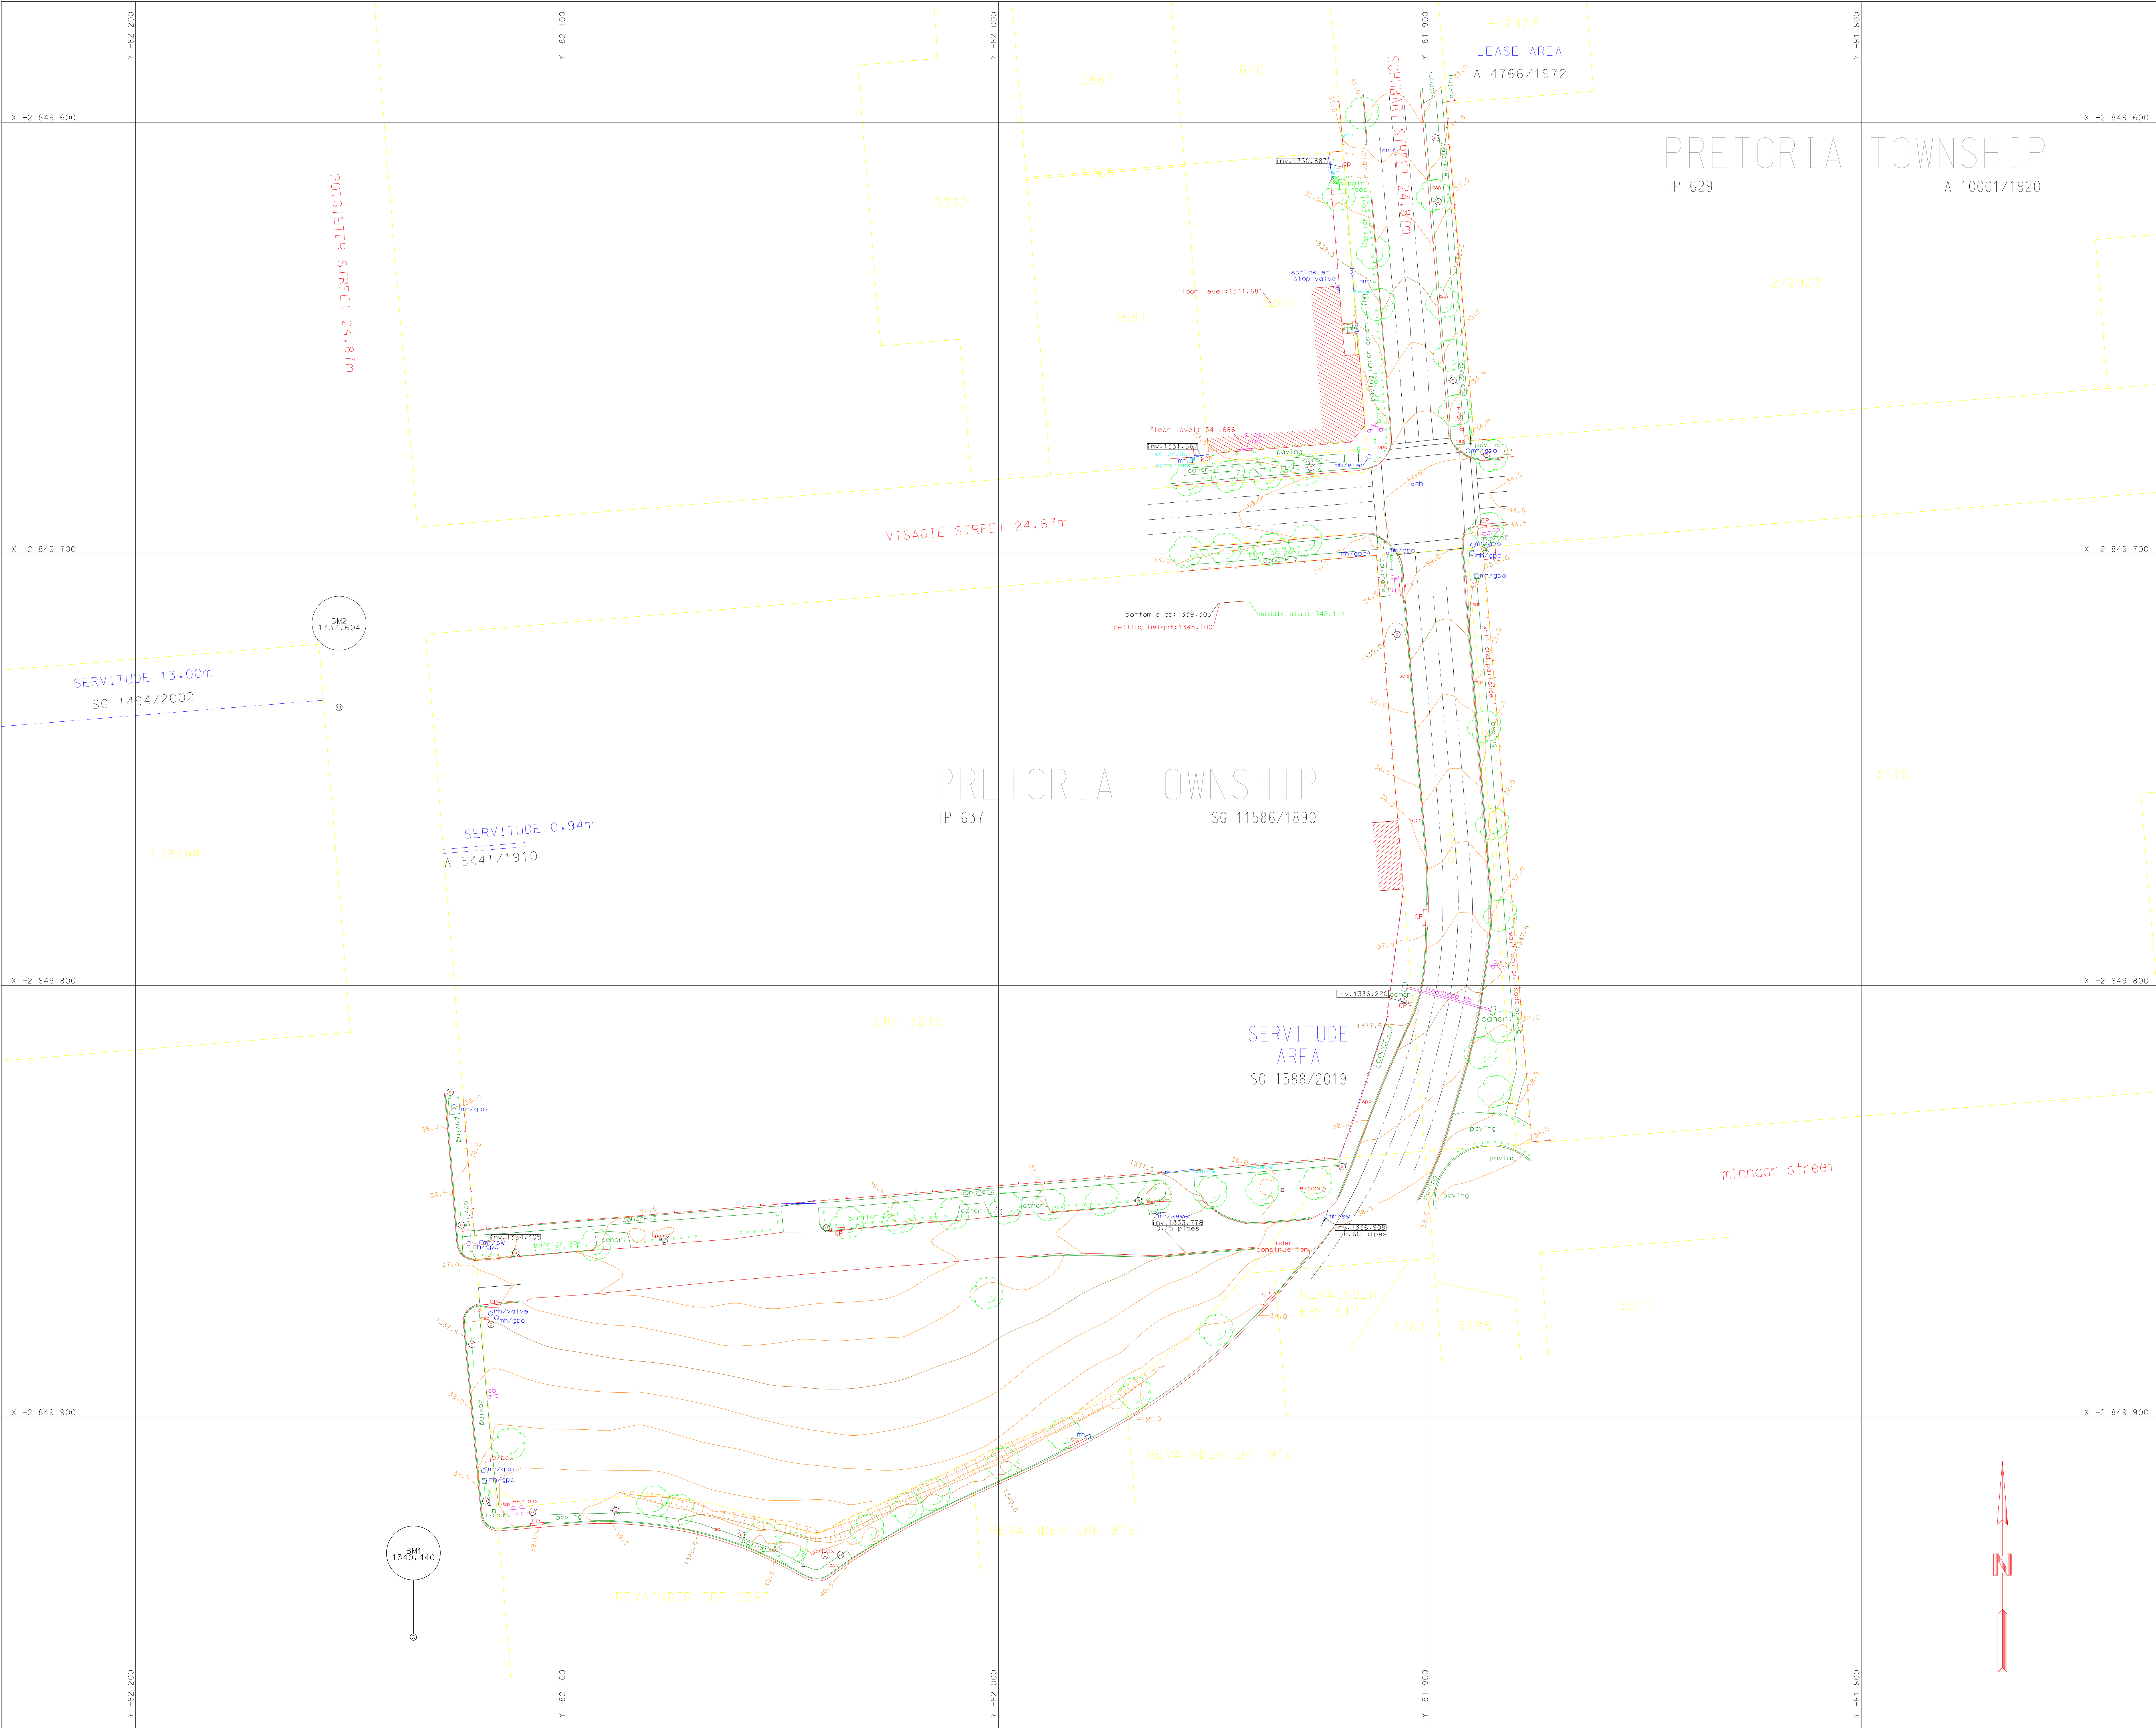

PROFESSIONELE LANDMETERS
PROFESSIONAL LAND SURVEYORS

LANDMETTINGE
TOPOGRAFIEBESPREKING
HOOGTEBESPREKING
FOTOGRAFIESE KARTERING
DIGITALE KARTERING
DIGITALE FOTOBESPREKING

LAND SURVEYING
TOPOGRAPHICAL SURVEYING
ELEVATION SURVEYING
AERIAL PHOTOGRAPHY
PHOTOGRAMMETRIC MAPPING
DIGITAL MAPPING
DIGITAL PHOTOGRAPHY

POSBUS P.O. BOX 35636
MONUMENTPARK 5105
TEL: 072 837 8713
E MAIL: mail@deltaplan.co.za

KOÖRDINATE		CO-ORDINATES	
Stelsel	LO 29	System	
meter	Y	X	Z
metres	+0.00	+0.00	
BM1	82135.582	2849950.983	1340.440
BM2	82152.829	2849735.560	1332.604

VEL
SHEET 1

SKAAL/SCALE
1 : 500

PROJECT NAME
GOVERNMENT PRINTER BUILDING

SKAAL OP VERKLEINDE TEKENING
SCALE ON REDUCED DRAWING

100mm OP OORSPRONKLIKE TEKENING
100mm ON ORIGINAL DRAWING