


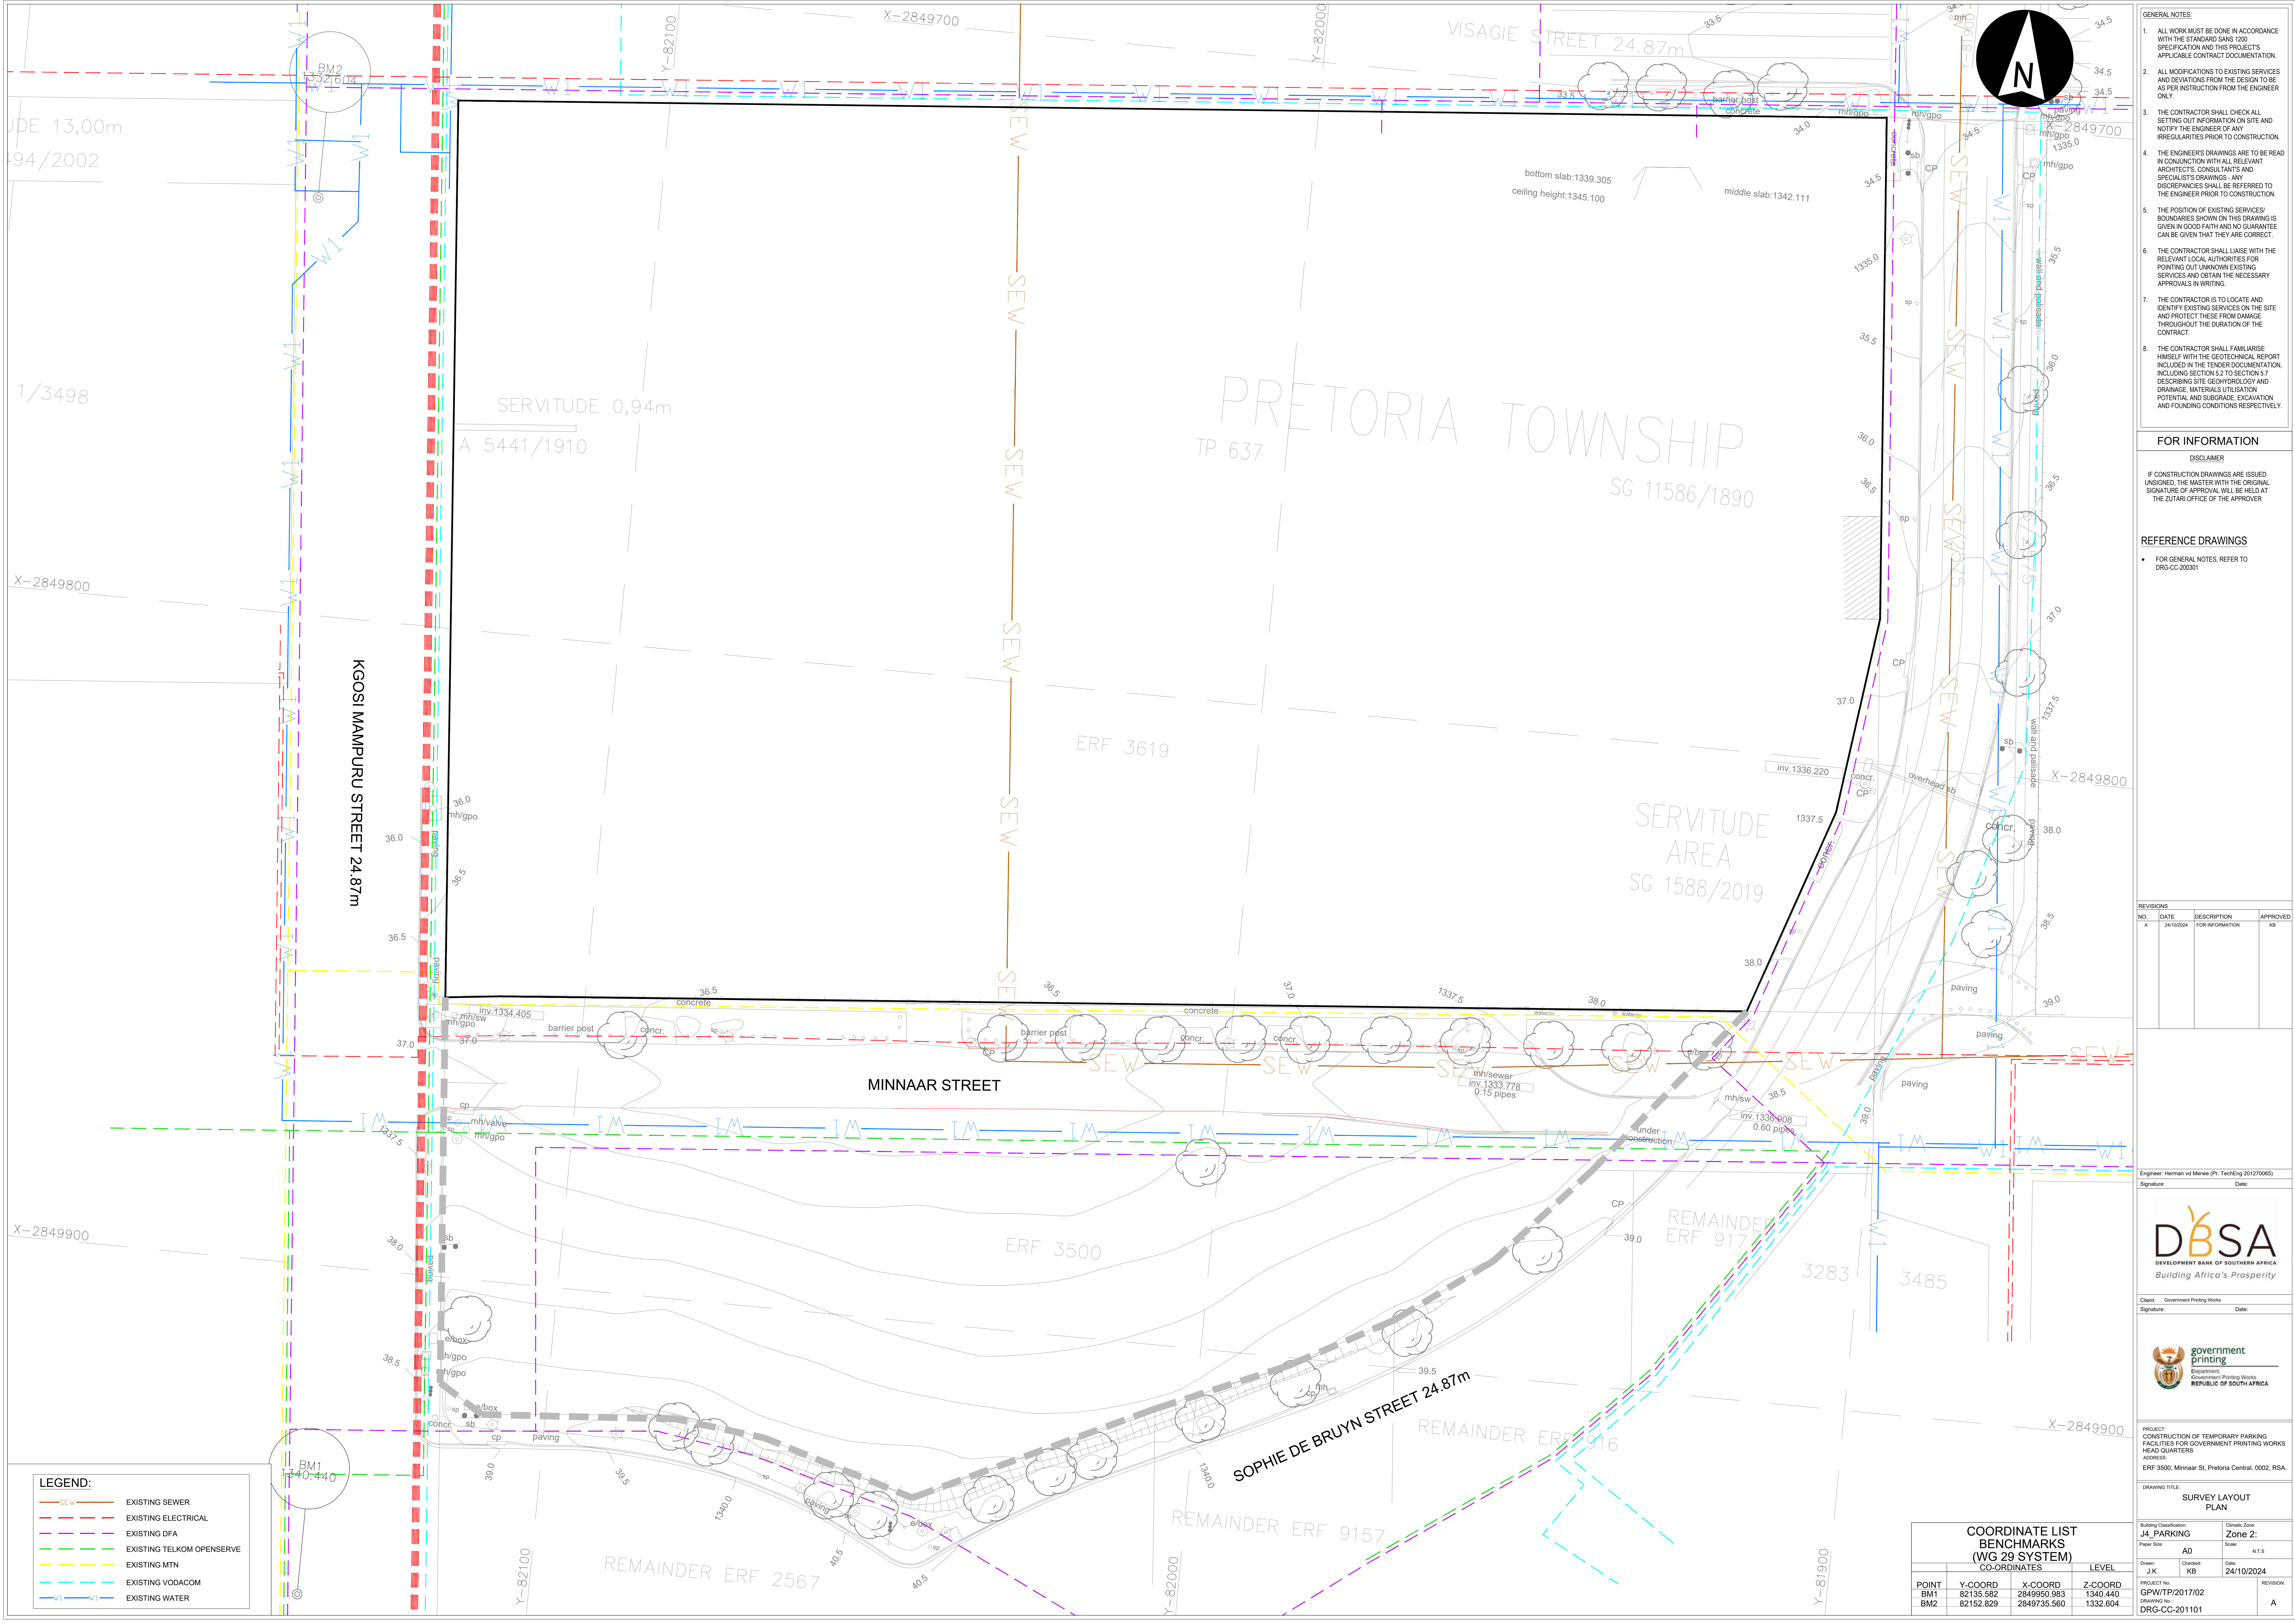

- GENERAL NOTES:
- ALL WORK MUST BE DONE IN ACCORDANCE WITH THE STANDARD SANS 1200 SPECIFICATION AND THIS PROJECT'S APPLICABLE CONTRACT DOCUMENTATION.
 - ALL MODIFICATIONS TO EXISTING SERVICES AND DEVIATIONS FROM THE DESIGN TO BE AS PER INSTRUCTION FROM THE ENGINEER ONLY.
 - THE CONTRACTOR SHALL CHECK ALL SETTING OUT INFORMATION ON SITE AND NOTIFY THE ENGINEER OF ANY IRREGULARITIES PRIOR TO CONSTRUCTION.
 - THE ENGINEER'S DRAWINGS ARE TO BE READ IN CONJUNCTION WITH ALL RELEVANT ARCHITECTS' CONSULTANTS AND SPECIALISTS' DRAWINGS - ANY DISCREPANCIES SHALL BE REFERRED TO THE ENGINEER PRIOR TO CONSTRUCTION.
 - THE POSITION OF EXISTING SERVICES/ BOUNDARIES SHOWN ON THIS DRAWING IS GIVEN IN GOOD FAITH AND NO GUARANTEE CAN BE GIVEN THAT THEY ARE CORRECT.
 - THE CONTRACTOR SHALL LIAISE WITH THE RELEVANT LOCAL AUTHORITIES FOR POINTING OUT UNKNOWN EXISTING SERVICES AND OBTAIN THE NECESSARY APPROVALS IN WRITING.
 - THE CONTRACTOR IS TO LOCATE AND IDENTIFY EXISTING SERVICES ON THE SITE AND PROTECT THESE FROM DAMAGE THROUGHOUT THE DURATION OF THE CONTRACT.
 - THE CONTRACTOR SHALL FAMILIARISE HIMSELF WITH THE GEOTECHNICAL REPORT INCLUDED IN THE TENDER DOCUMENTATION, INCLUDING SECTION 5.2 TO SECTION 5.7 DESCRIBING SITE GEOLOGY, SOILS AND DRAINAGE MATERIALS UTILISATION POTENTIAL AND SUBGRADE, EXCAVATION AND FOUNDING CONDITIONS RESPECTIVELY.

FOR INFORMATION

DISCLAIMER

IF CONSTRUCTION DRAWINGS ARE ISSUED UNSIGNED, THE MASTER WITH THE ORIGINAL SIGNATURE OF APPROVAL WILL BE HELD AT THE ZUTARI OFFICE OF THE APPROVER

REFERENCE DRAWINGS

- FOR GENERAL NOTES, REFER TO DRG-CC-200301

REVISIONS			
NO.	DATE	DESCRIPTION	APPROVED BY
1	2010/05/01	FOR INFORMATION	

Engineer: Herman vd Merwe (P. Tech) Eng 2012/0065
Signature: _____ Date: _____



Client: Government Printing Works
Signature: _____ Date: _____



PROJECT: CONSTRUCTION OF TEMPORARY PARKING FACILITIES FOR GOVERNMENT PRINTING WORKS HEAD QUARTERS
ADDRESS: ERF 3500, Minnaar St, Pretoria Central, 0002, RSA.

DRAWING TITLE: SURVEY LAYOUT PLAN

Building Classification: J4 PARKING
Paper Size: A0
Scale: 1:100
Drawn: J.K.
Checked: K.B.
Date: 24/10/2024

PROJECT No: GPW/TP/2017/02
Drawing No: DRG-CC-201101
REVISION: A

COORDINATE LIST BENCHMARKS (WG 29 SYSTEM)

CO-ORDINATES				LEVEL
POINT	Y-COORD	X-COORD	Z-COORD	
BM1	82135.582	2849950.983	1340.440	
BM2	82152.829	2849735.560	1332.604	