



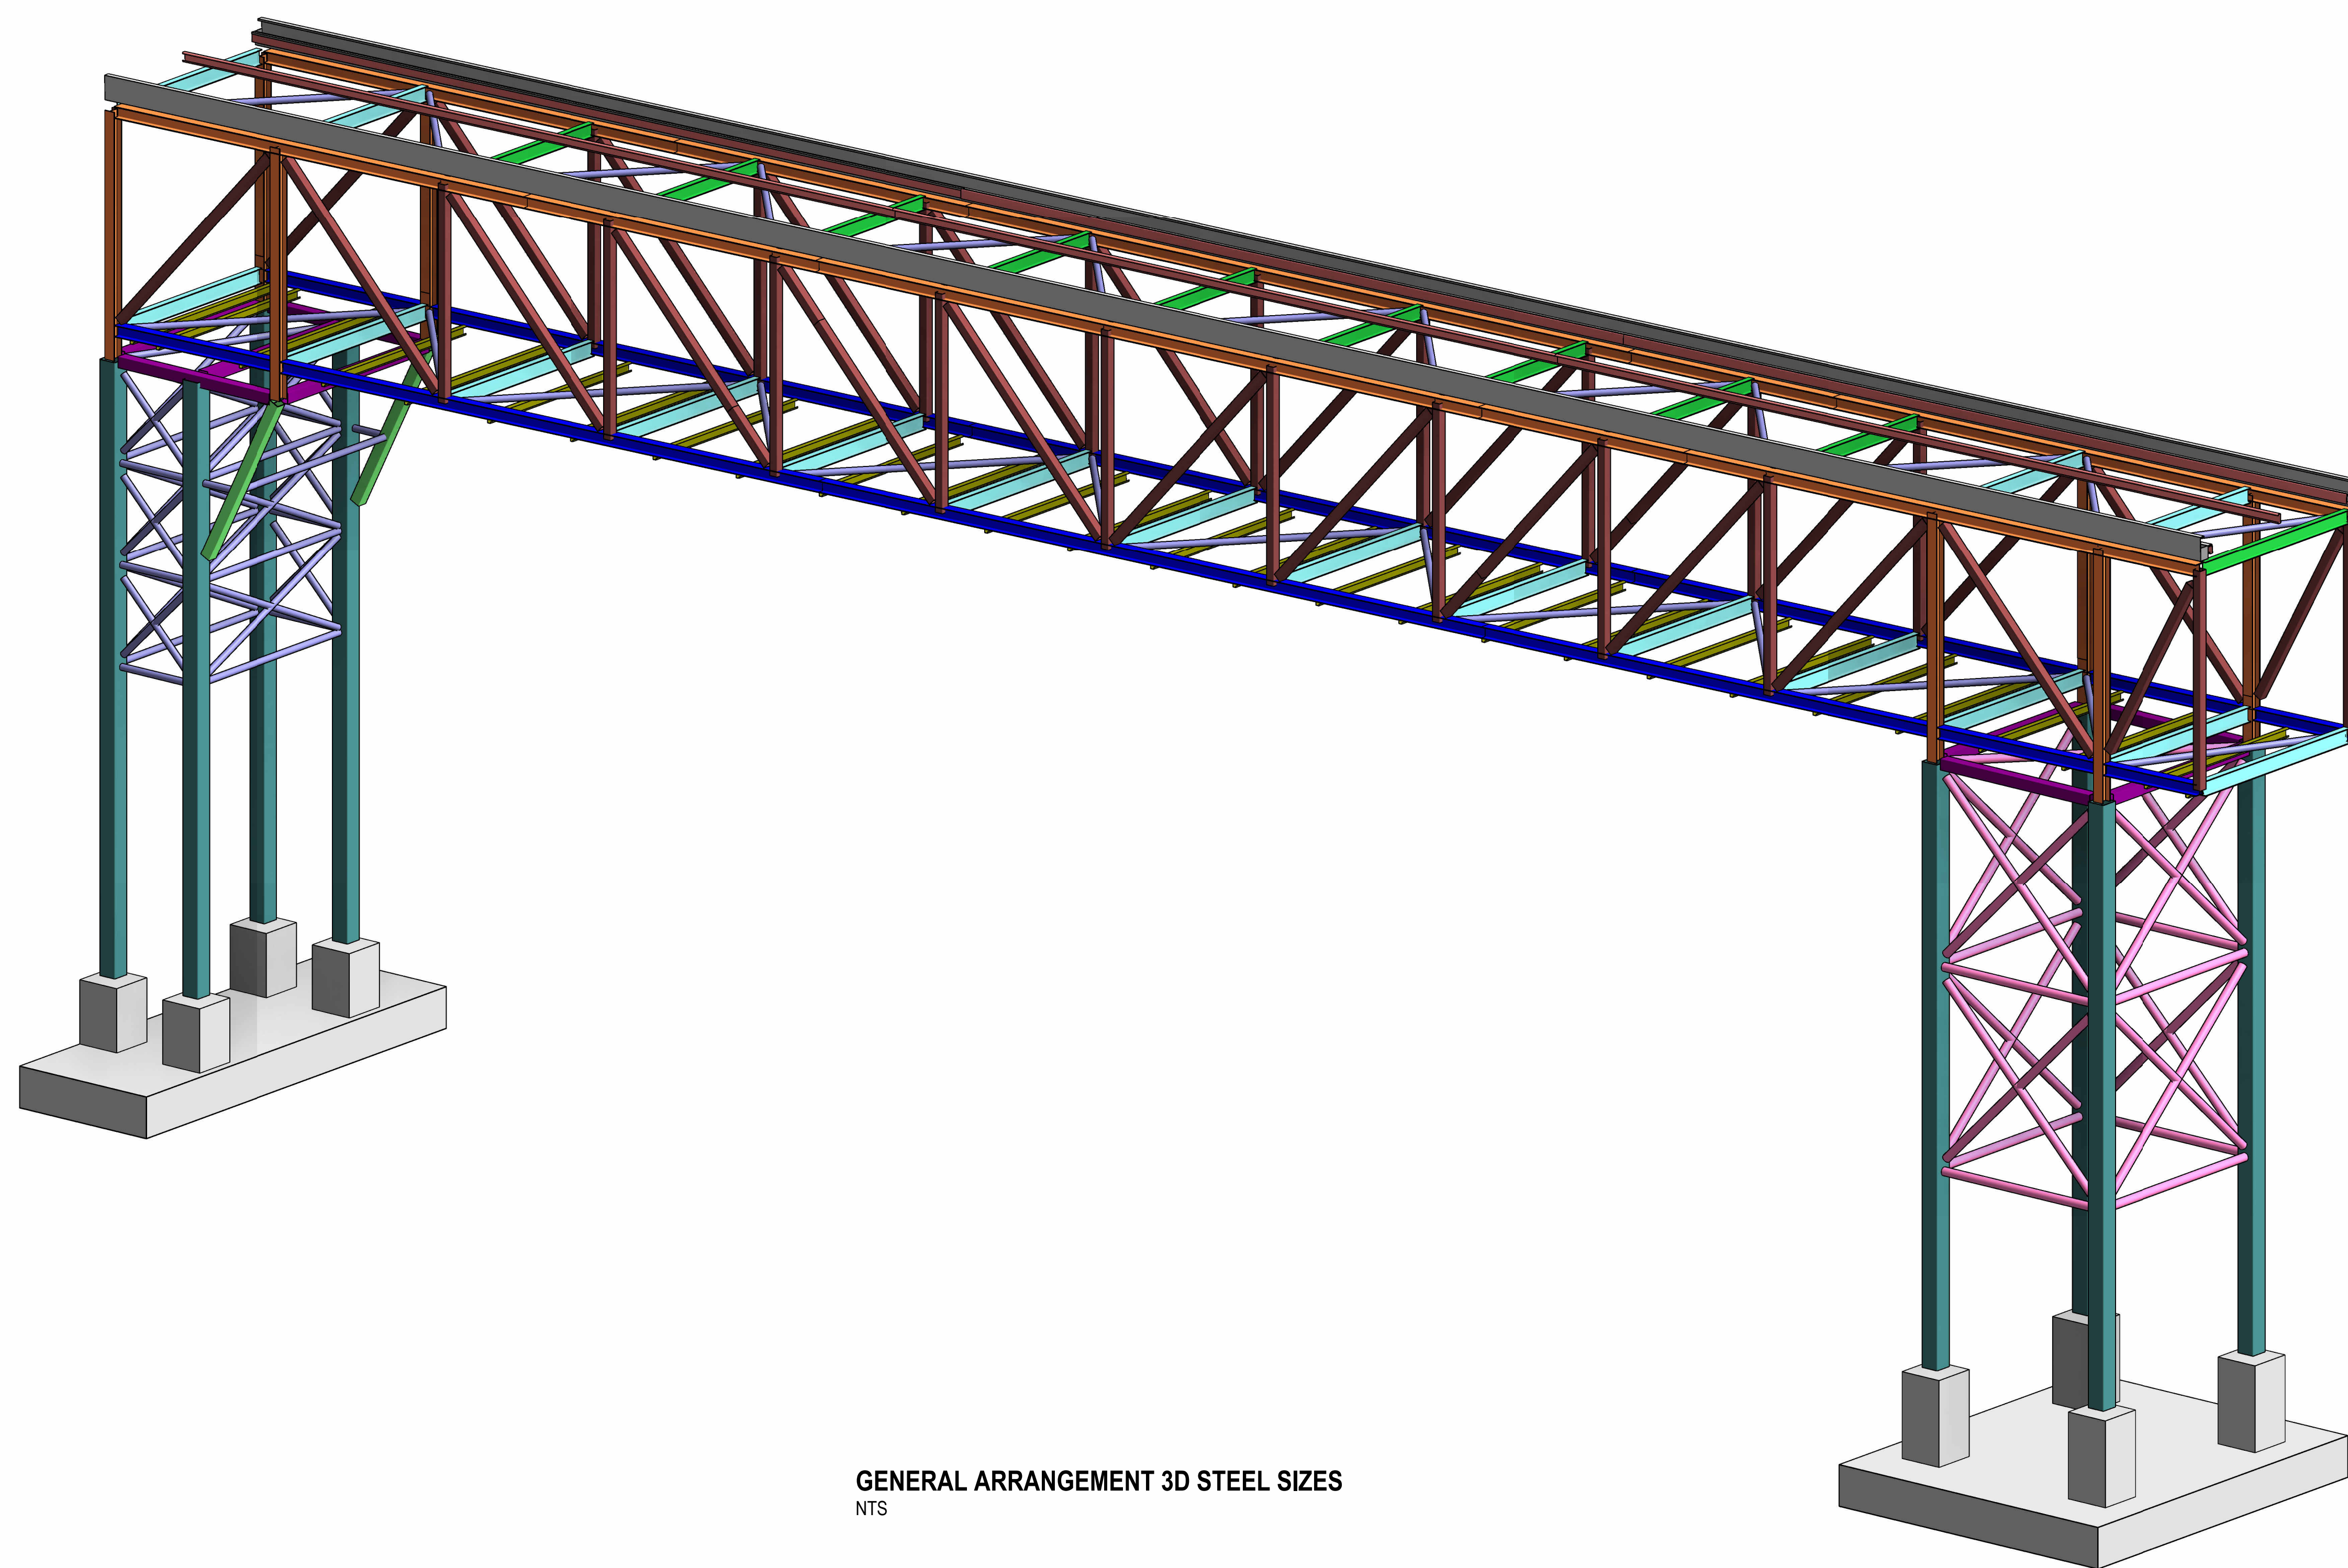

GENERAL ARRANGEMENT 3D STEEL SIZES

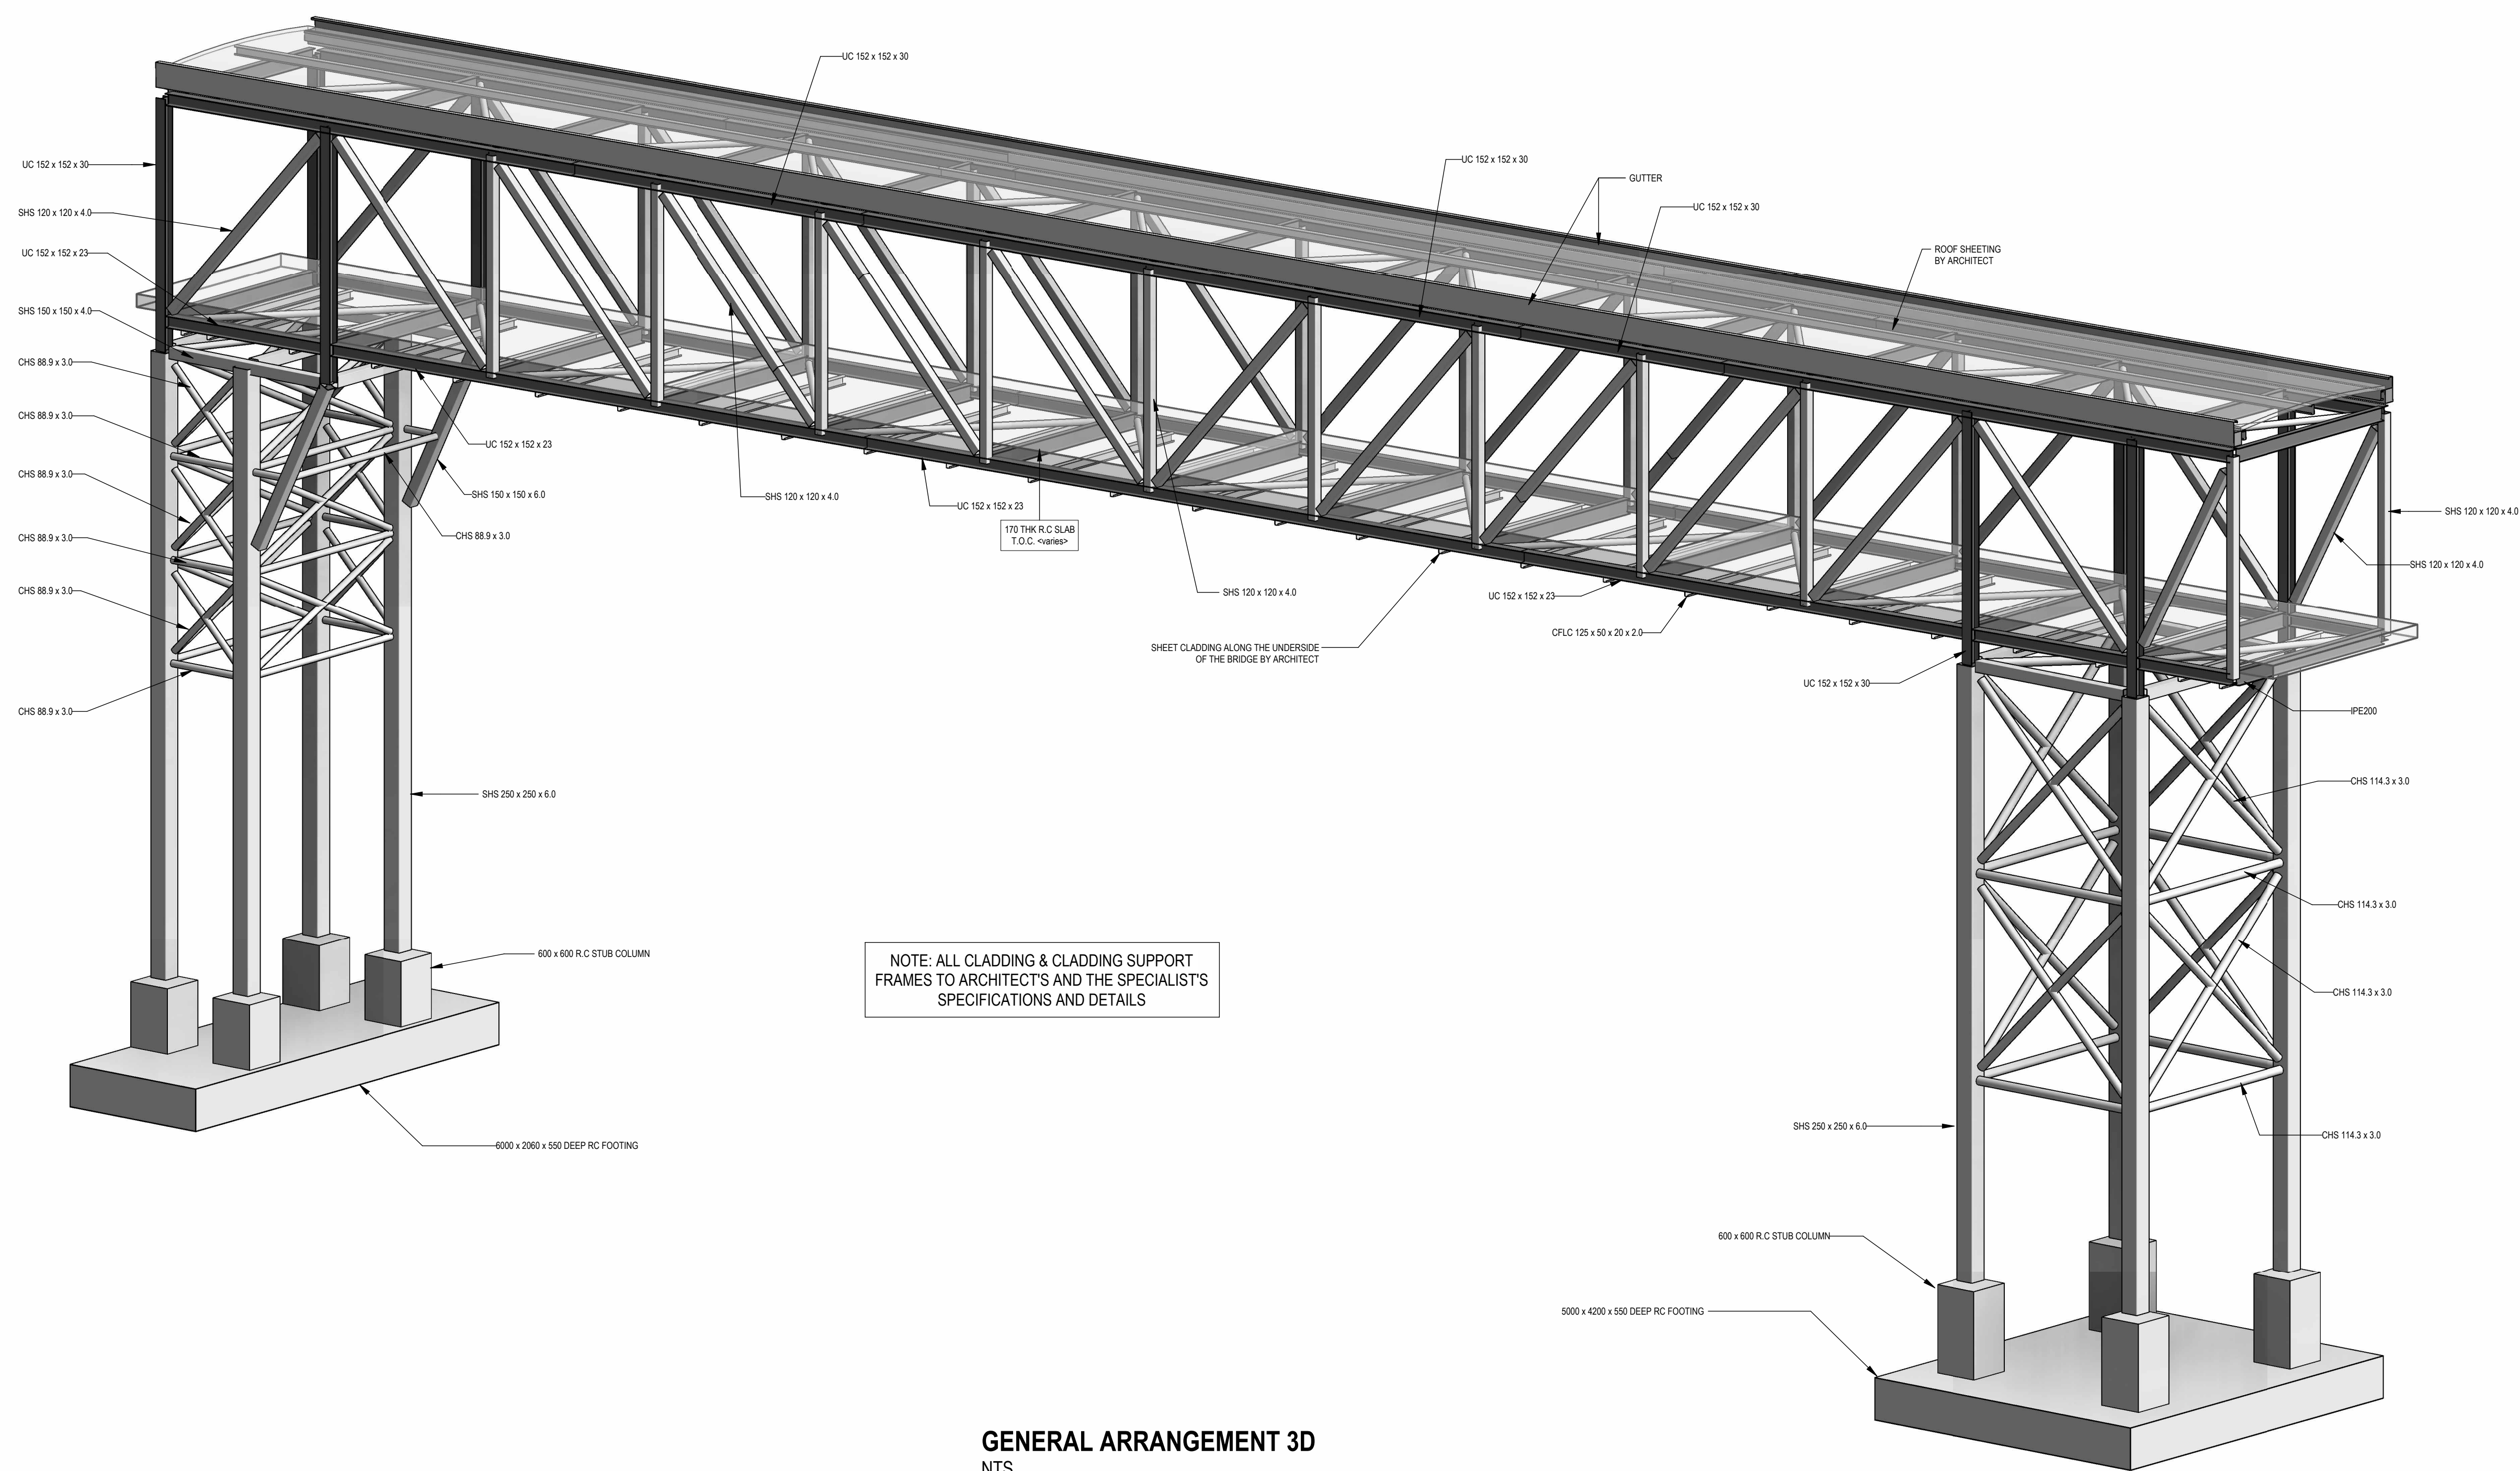

GENERAL ARRANGEMENT 3D

- GENERAL NOTES:**
- DO NOT SCALE DRAWINGS. ONLY DIMENSIONS PROVIDED ON DRAWINGS TO BE USED.
 - ALL DIMENSIONS ARE IN MILLIMETERS UNO.
 - ALL DIMENSIONS SHALL BE VERIFIED ON SITE BEFORE PROCEEDING WITH THE WORK.
 - ALL DIMENSIONS SHALL BE NOTIFIED IN WRITING OF ANY DISCREPANCIES.
 - THIS DRAWING MUST BE READ IN CONJUNCTION WITH ALL RELEVANT CONTRACTS, SPECIFICATIONS, REPORTS AND DRAWINGS.
 - FOR INFORMATION, REFER TO DRAWINGS: 1002931-UD-DWG-X-GF-ST-0150 TO -0152
 - ALL SETTING OUT OF VERTICAL ELEMENTS AND FOUNDATIONS TO CENTRE LINES UNO.
 - ALL SETTING OUT OF HORIZONTAL ELEMENTS ARE TO EDGES UNO.
 - SETTINGS OUT ONLY PROVIDED TO VERTICAL ELEMENTS NOT CENTERED ON GRID LINES UNO.
 - FOR SETTING OUT NOT INDICATED ON STRUCTURAL DRAWINGS, REFER TO ARCHITECTURAL DOCUMENTATION.
 - THE SAFE BEARING CAPACITY OF THE GROUND FOR ALL FOUNDATIONS IS TO BE VERIFIED BY DOP TESTS IN ACCORDANCE WITH THE NUMBER AND LOCATION OF TESTS TO BE DETERMINED BY THE PROCEDURE SPECIFIED IN THE GENERAL NOTES.

PRELIMINARY
NOT FOR CONSTRUCTION

DISCLAIMER

IF CONSTRUCTION DRAWINGS ARE ISSUED
UNSIGNED, THE MASTER WITH THE ORIGINAL
SIGNATURE OF APPROVAL WILL BE HELD AT THE
ZUTARI OFFICE OF THE APPROVER

REVISIONS			
NO.	DATE	DESCRIPTION	APPROVED
D	2025-09-12	ISSUED FOR INFORMATION	W. JACKS
0	2024-11-29	ISSUED FOR CONSTRUCTION	W. JACKS
C	2024-11-01	ISSUED FOR INFORMATION	W. JACKS
B	2024-09-03	ISSUED FOR INFORMATION	W. JACKS
A	2024-07-02	PRELIMINARY	W. JACKS

© COPYRIGHT. THIS DRAWING MAY NOT BE REPRODUCED OR TRANSMITTED IN ANY FORM OR BY ANY MEANS IN PART OR IN WHOLE WITHOUT THE PERMISSION OF THE DESIGNER.

ALL WORK TO BE CARRIED OUT IN ACCORDANCE WITH SANS CODE 10400 N.R.R. & LOCAL AUTHORITY BY LAIRS.

ALL WORK TO BE CARRIED OUT IN ACCORDANCE WITH SANS
CODE 10400, N.B.R. & LOCAL AUTHORITY BYLAWS.

USE FIGURED DIMENSIONS ONLY - DO NOT SCALE.
ANY CONSTRUCTION FROM THESE DRAWINGS IS AT
OWNER'S RISK.

USE FIGURED DIMENSIONS ONLY - DO NOT SCALE.
ANY CONSTRUCTION FROM THESE DRAWINGS IS AT
OWNER'S RISK.

ALL BOUNDARIES, DIMENSIONS AND LEVELS ARE TO BE CHECKED ON
SITE BEFORE CONSTRUCTION AND ANY DISCREPANCIES ARE TO BE
REPORTED TO THE ARCHITECT.

PARTIAL SERVICE: ANY DISCREPANCIES WITH SITE OR OTHER INFORMATION IS TO BE ADVISED TO THE ARCHITECT AND DIRECTION OF APPROVAL IS TO BE SOUGHT BEFORE IMPLEMENTATION OF THE

FOR THE PURPOSE OF COORDINATION, ALL RELEVANT PARTIES MUST CHECK THIS INFORMATION PRIOR TO IMPLEMENTATION AND REPORT A DISCREPANCY TO THE ARCHITECT IMMEDIATELY.

FOR THE PURPOSE OF COORDINATION, ALL RELEVANT PARTIES MUST CHECK THIS INFORMATION PRIOR TO IMPLEMENTATION AND REPORT ANY DISCREPANCIES TO THE ARCHITECT.

Engineer:	W. JACKSON	REG no:	20150154
-----------	------------	---------	----------

Engineer: W. JACKSON	REG no: 20150154
Signature:	Date:

DACA

D&S A



DEVELOPMENT BANK OF SOUTHERN AFRICA
Building Africa's Prosperity

Client:	Government Printing Works
Signature:	Date:

Signature: _____ Date: _____



government
printing



Department:
Government Printing Works
REPUBLIC OF SOUTH AFRICA

Government Printing Works
REPUBLIC OF SOUTH AFRICA

PROJECT:
CONSTRUCTION OF NEW CARPORTS, GUARDHOUSE AND

PROJECT:
CONSTRUCTION OF NEW CARPORTS, GUARDHOUSE AND
BOUNDARY WALL FOR GOVERNMENT PRINTING WORKS
ADMINISTRATIVE HEADQUARTERS

ADMINISTRATIVE HEADQUARTERS

PROJECT:

DRAWING TITLE:
STRUCTURAL SERVICES
LINK BRIDGE

STRUCTURAL SERVICES	
LINK BRIDGE	
GENERAL ARRANGEMENTS - 3D VIEWS	
Building Classification:	Climate Zone:

Building Classification: G1_Offices	Climatic Zone: Zone 2:
Paper Size:	Scale:

Paper Size:		A0	Scale:	AS INDICATED
Drawn:	Checked:	Date:		
J.B. DELBOO	J. LAMM	2006.09.12		

Drawn: J.P. DELPORT	Checked: J. HUANG	Date: 2025-09-12
PROJECT No: GPW/HG/2017/02		REVISION