

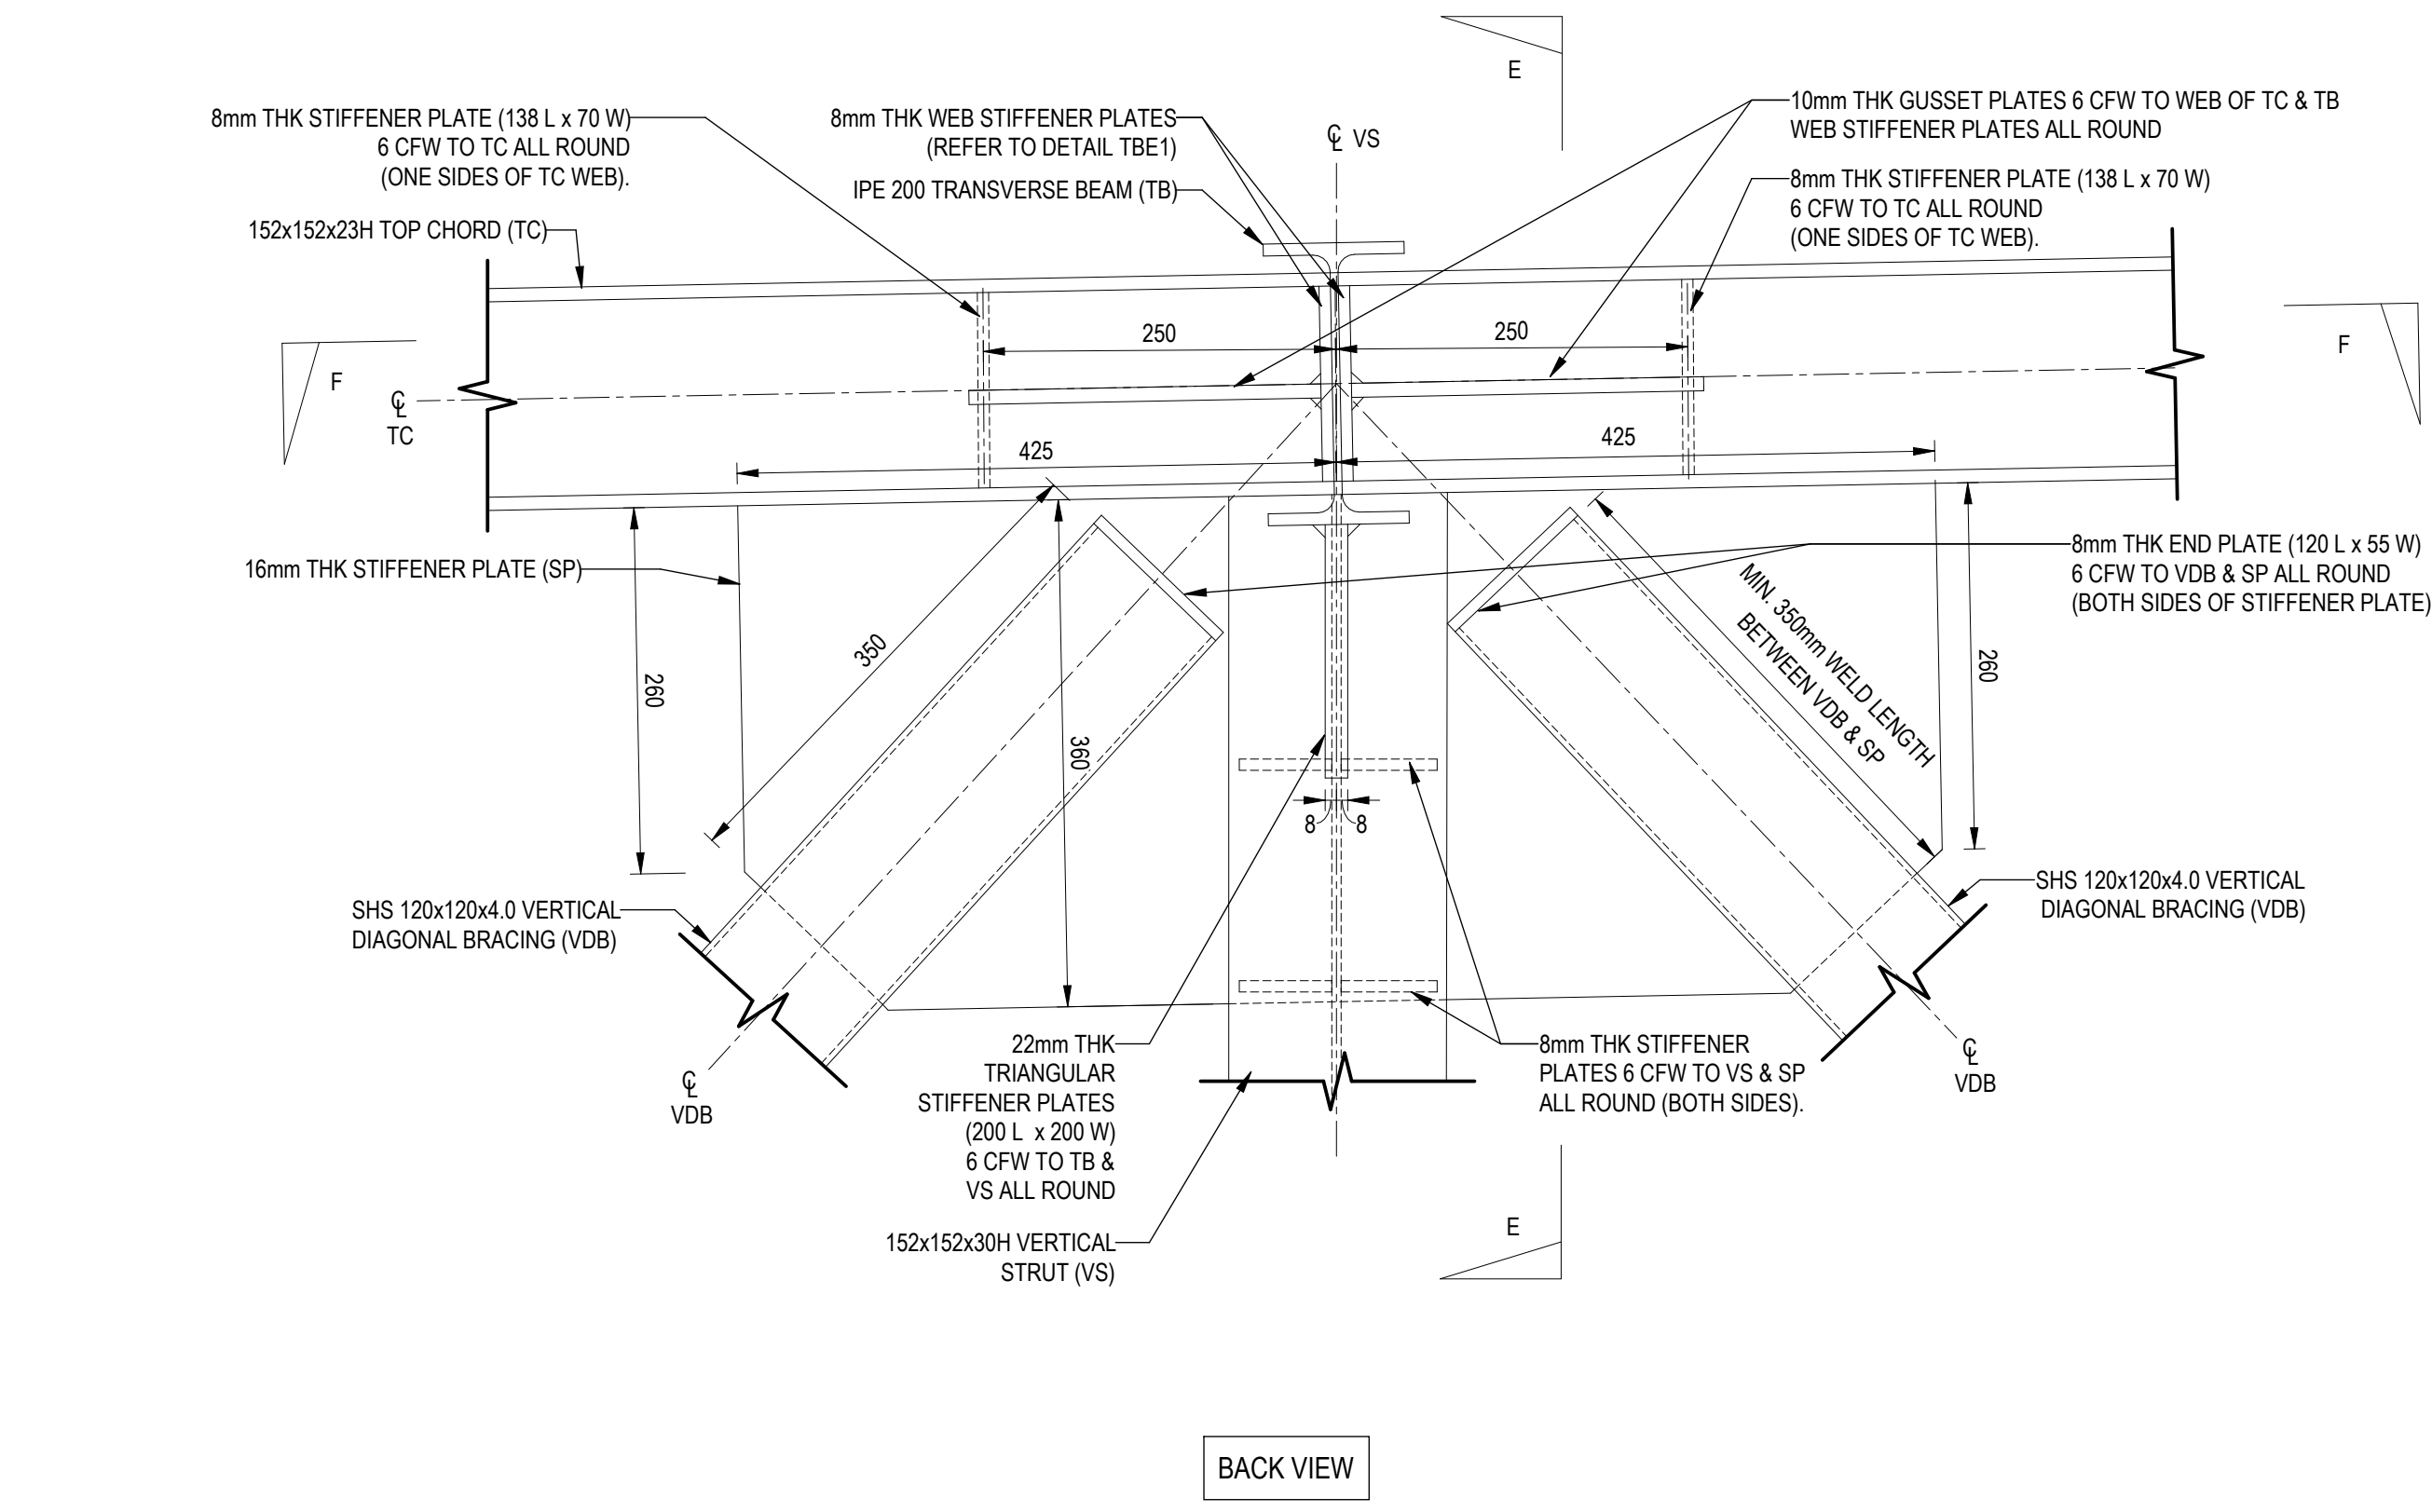
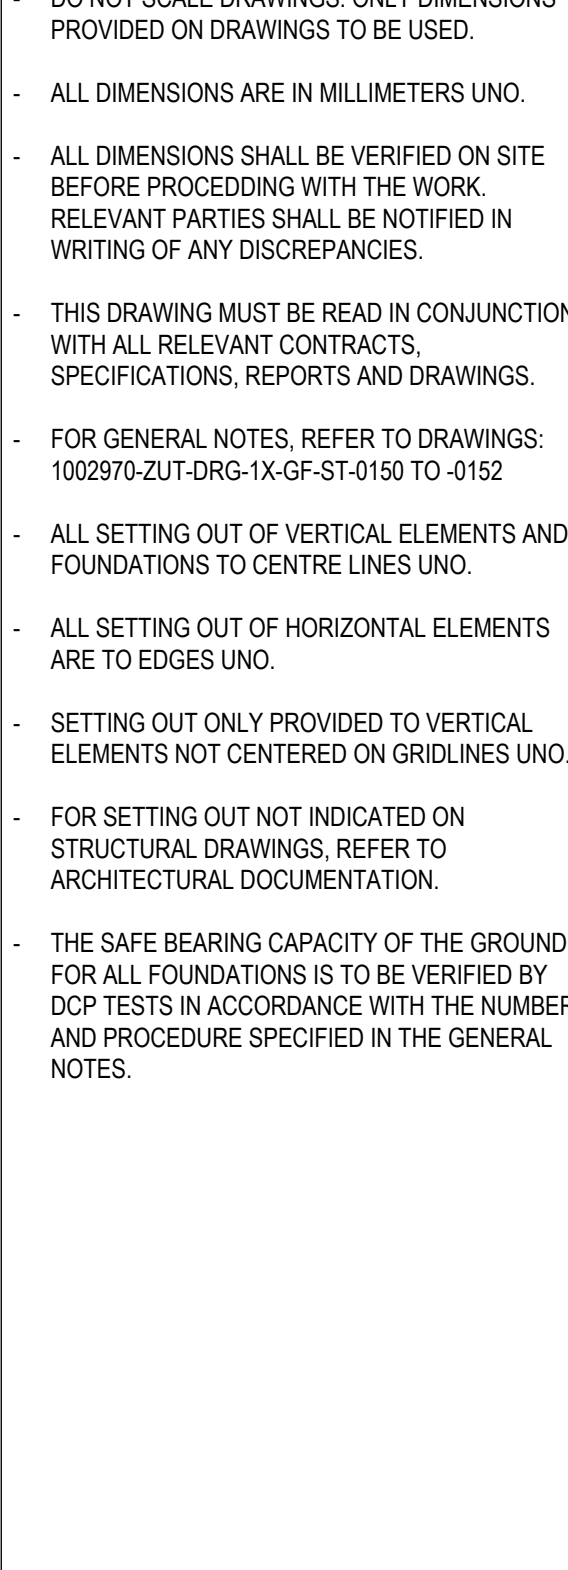
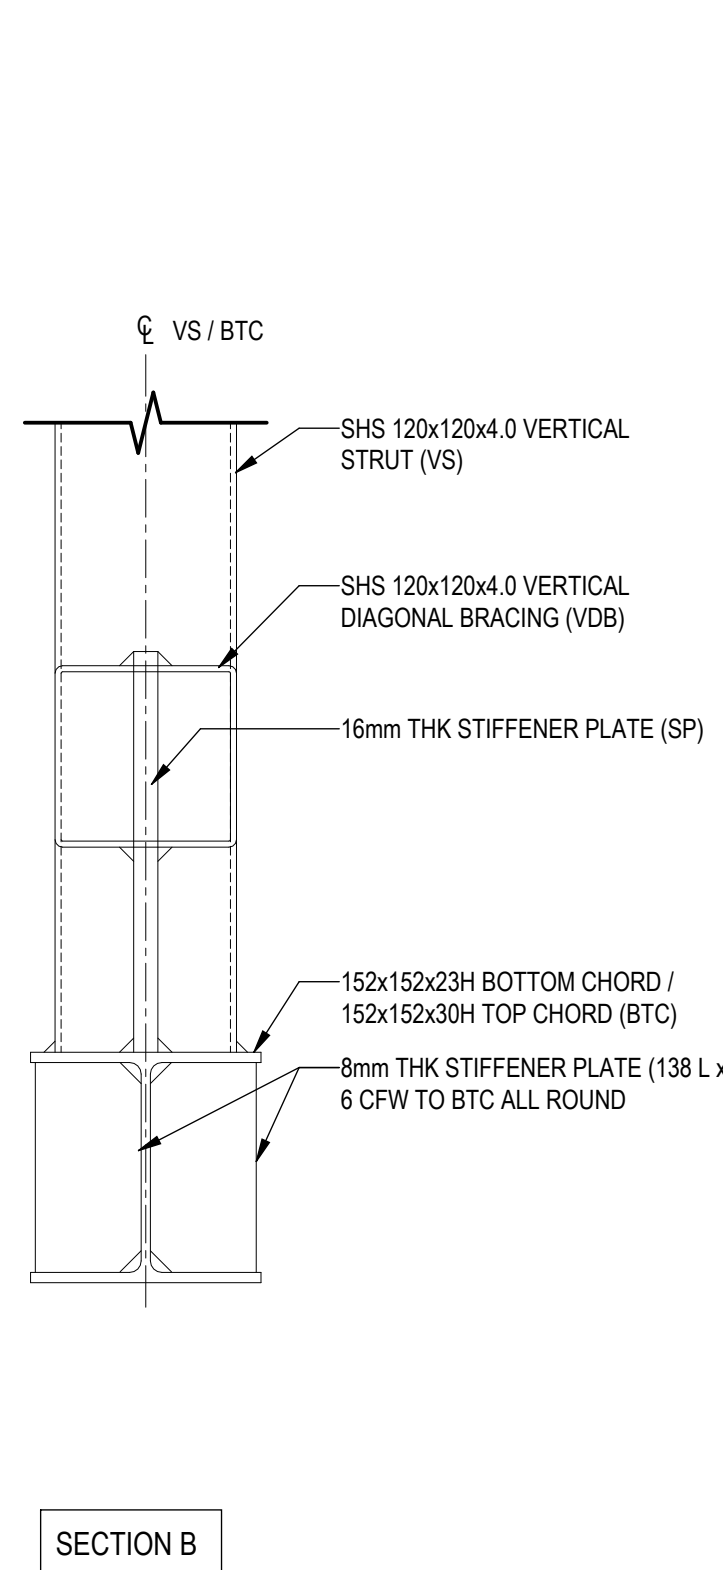


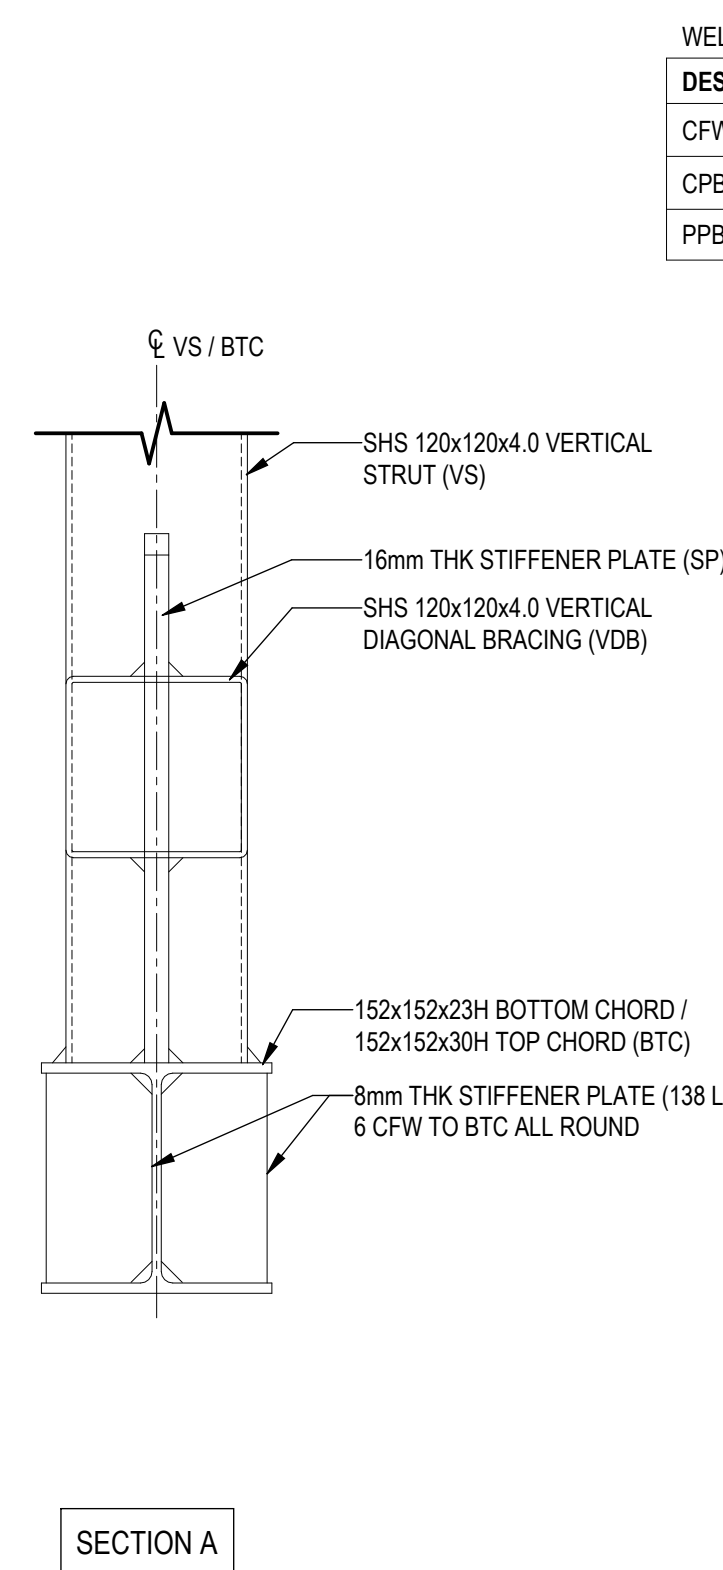

BACK VIEW

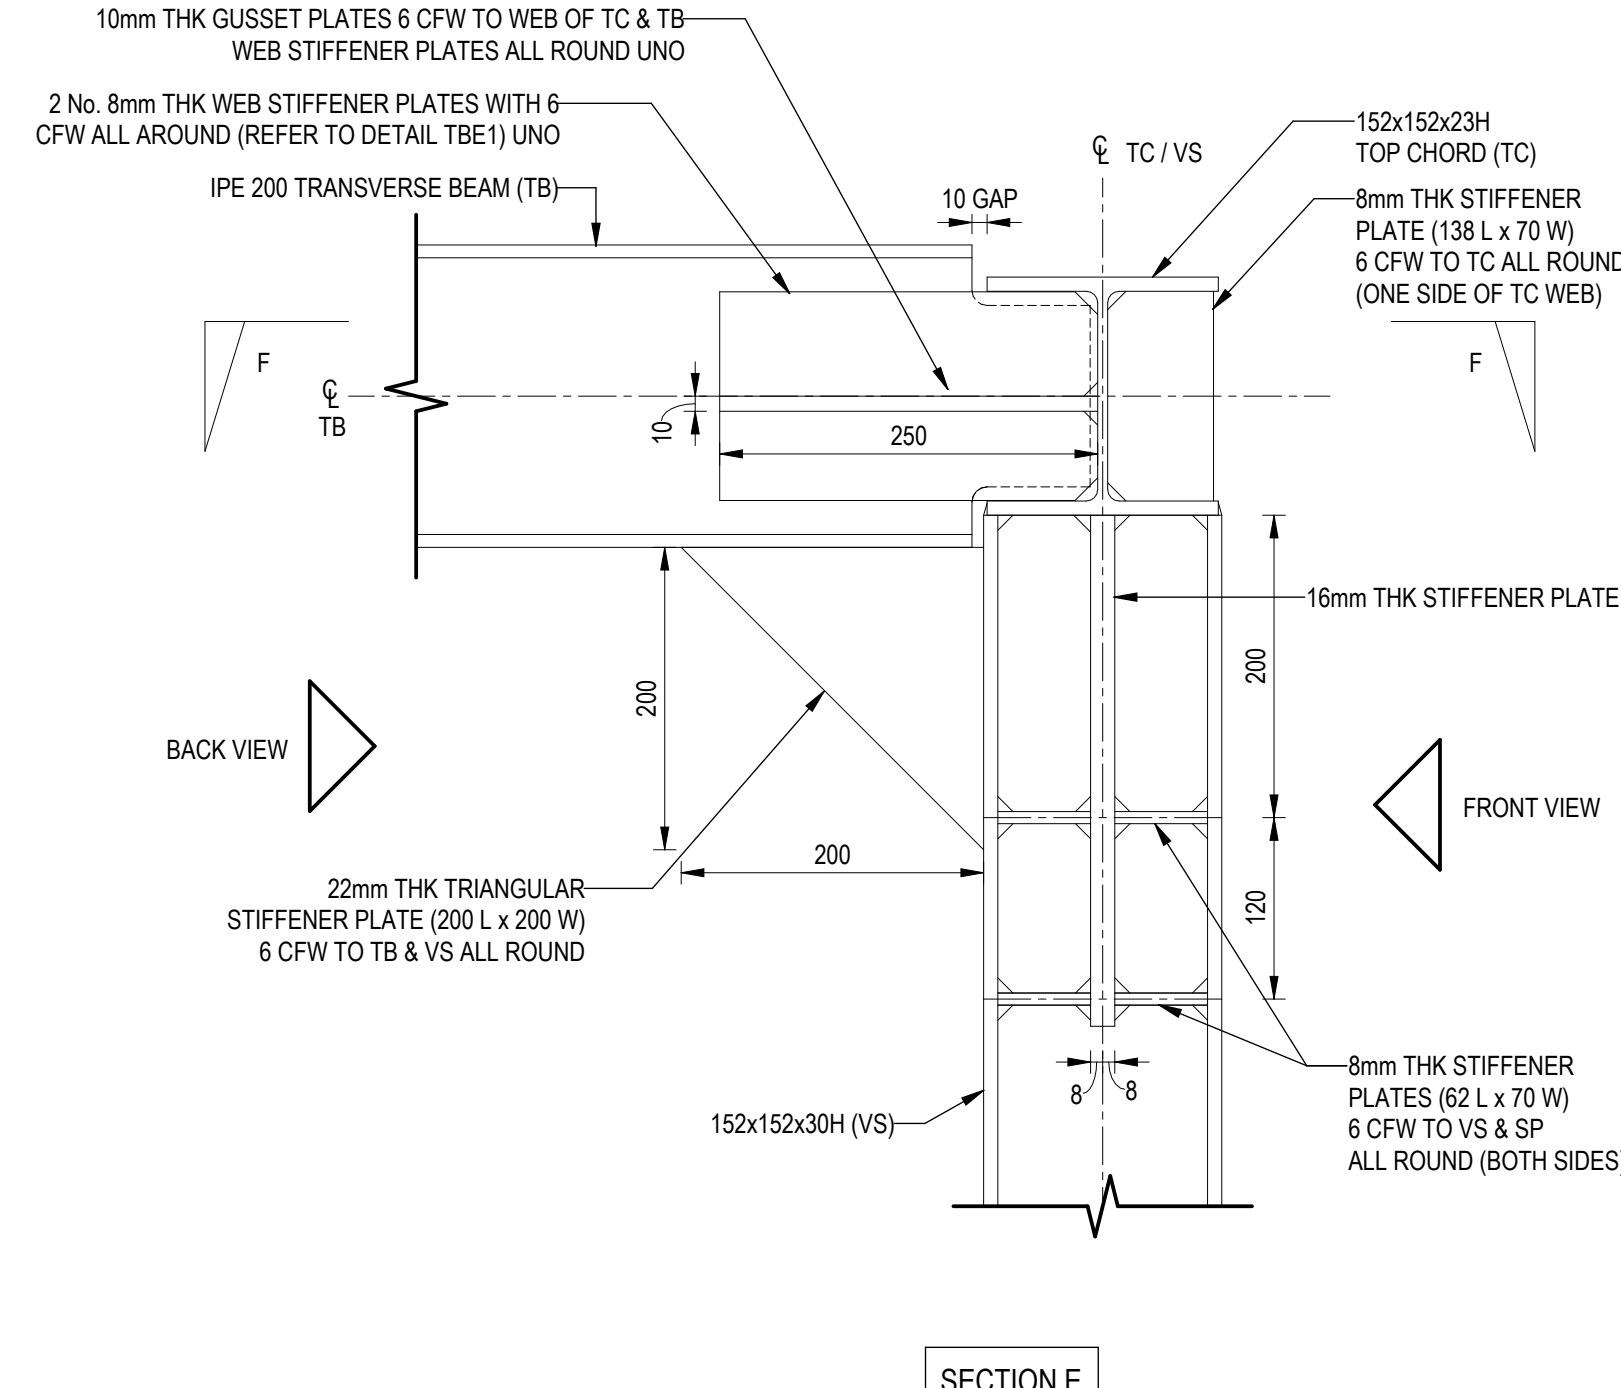

DRAWING TITLE:  
STRUCTURAL SERVICES