



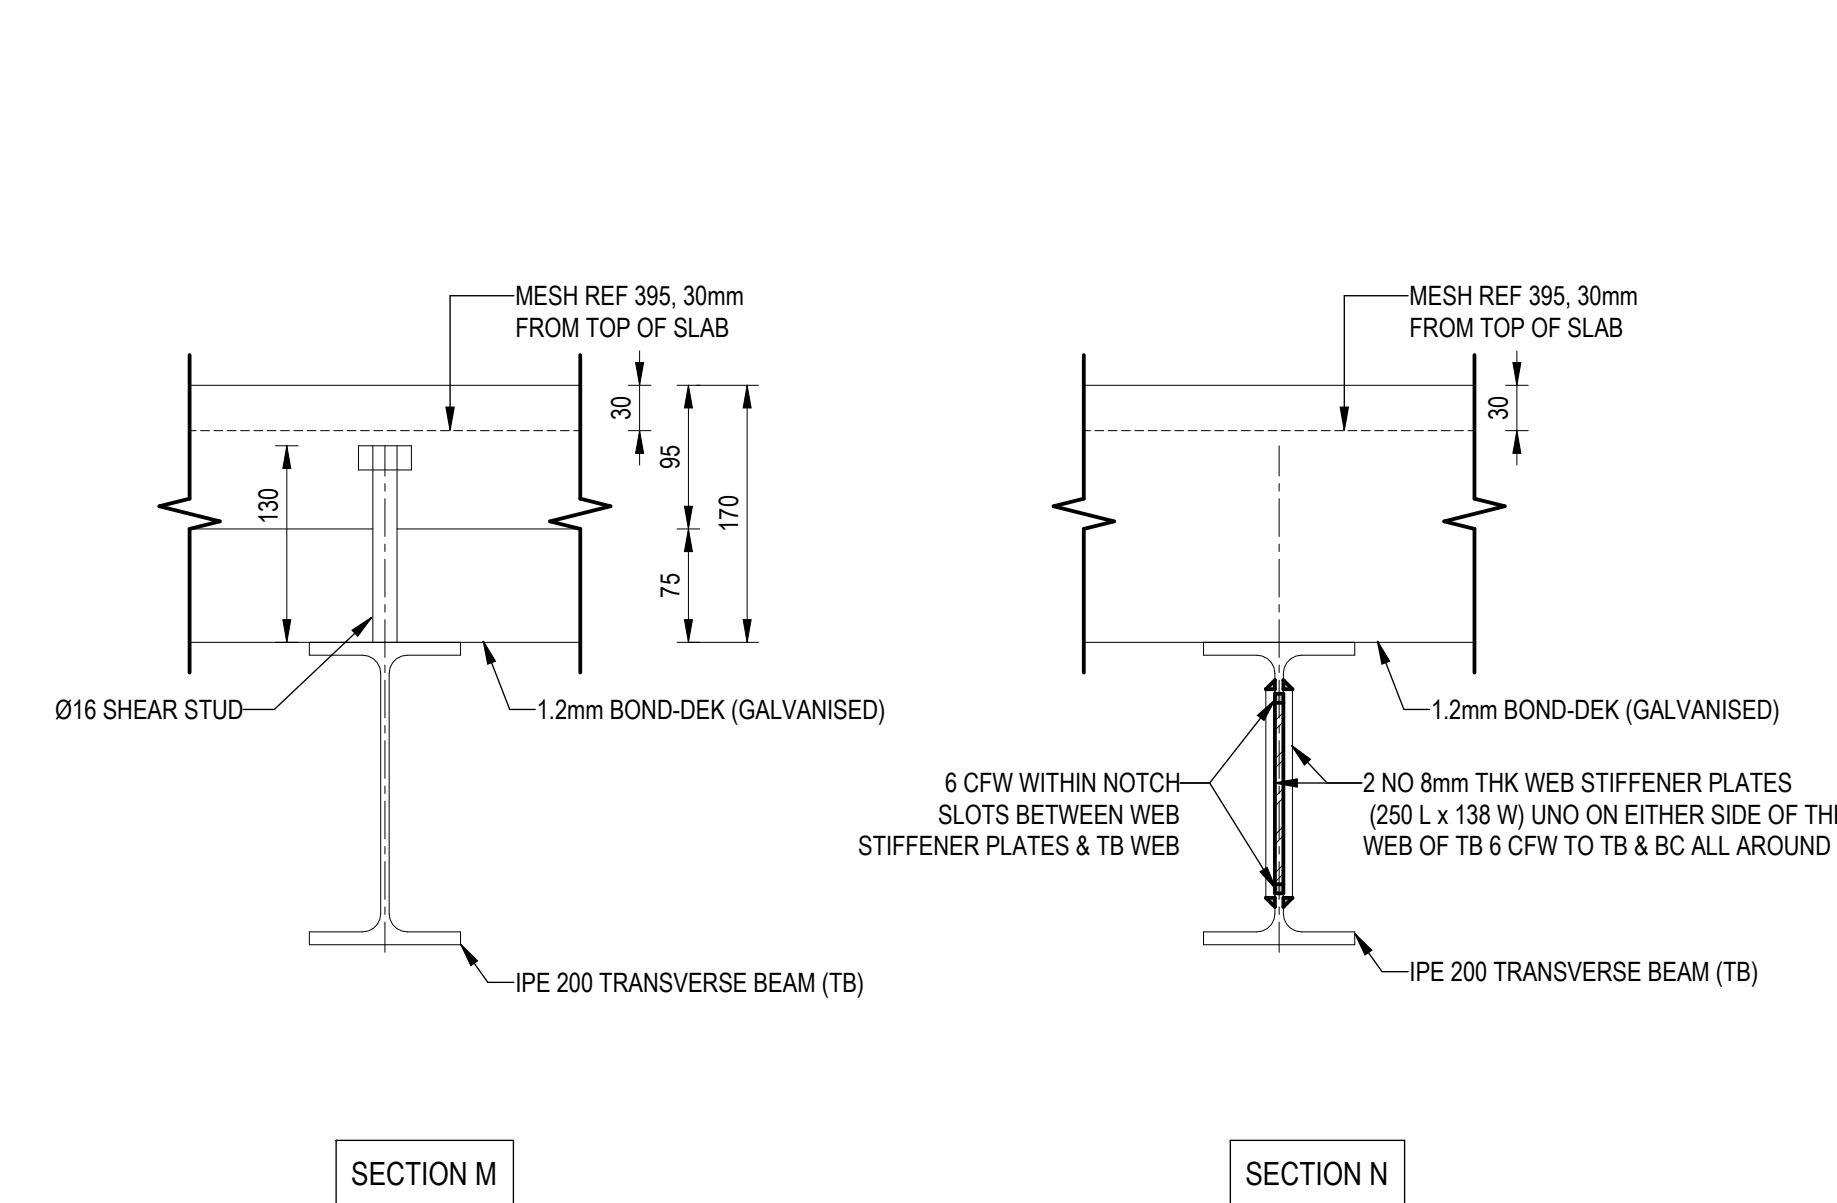

COMPOSITE DECK ISOLATION JOINT DETAIL
1:5

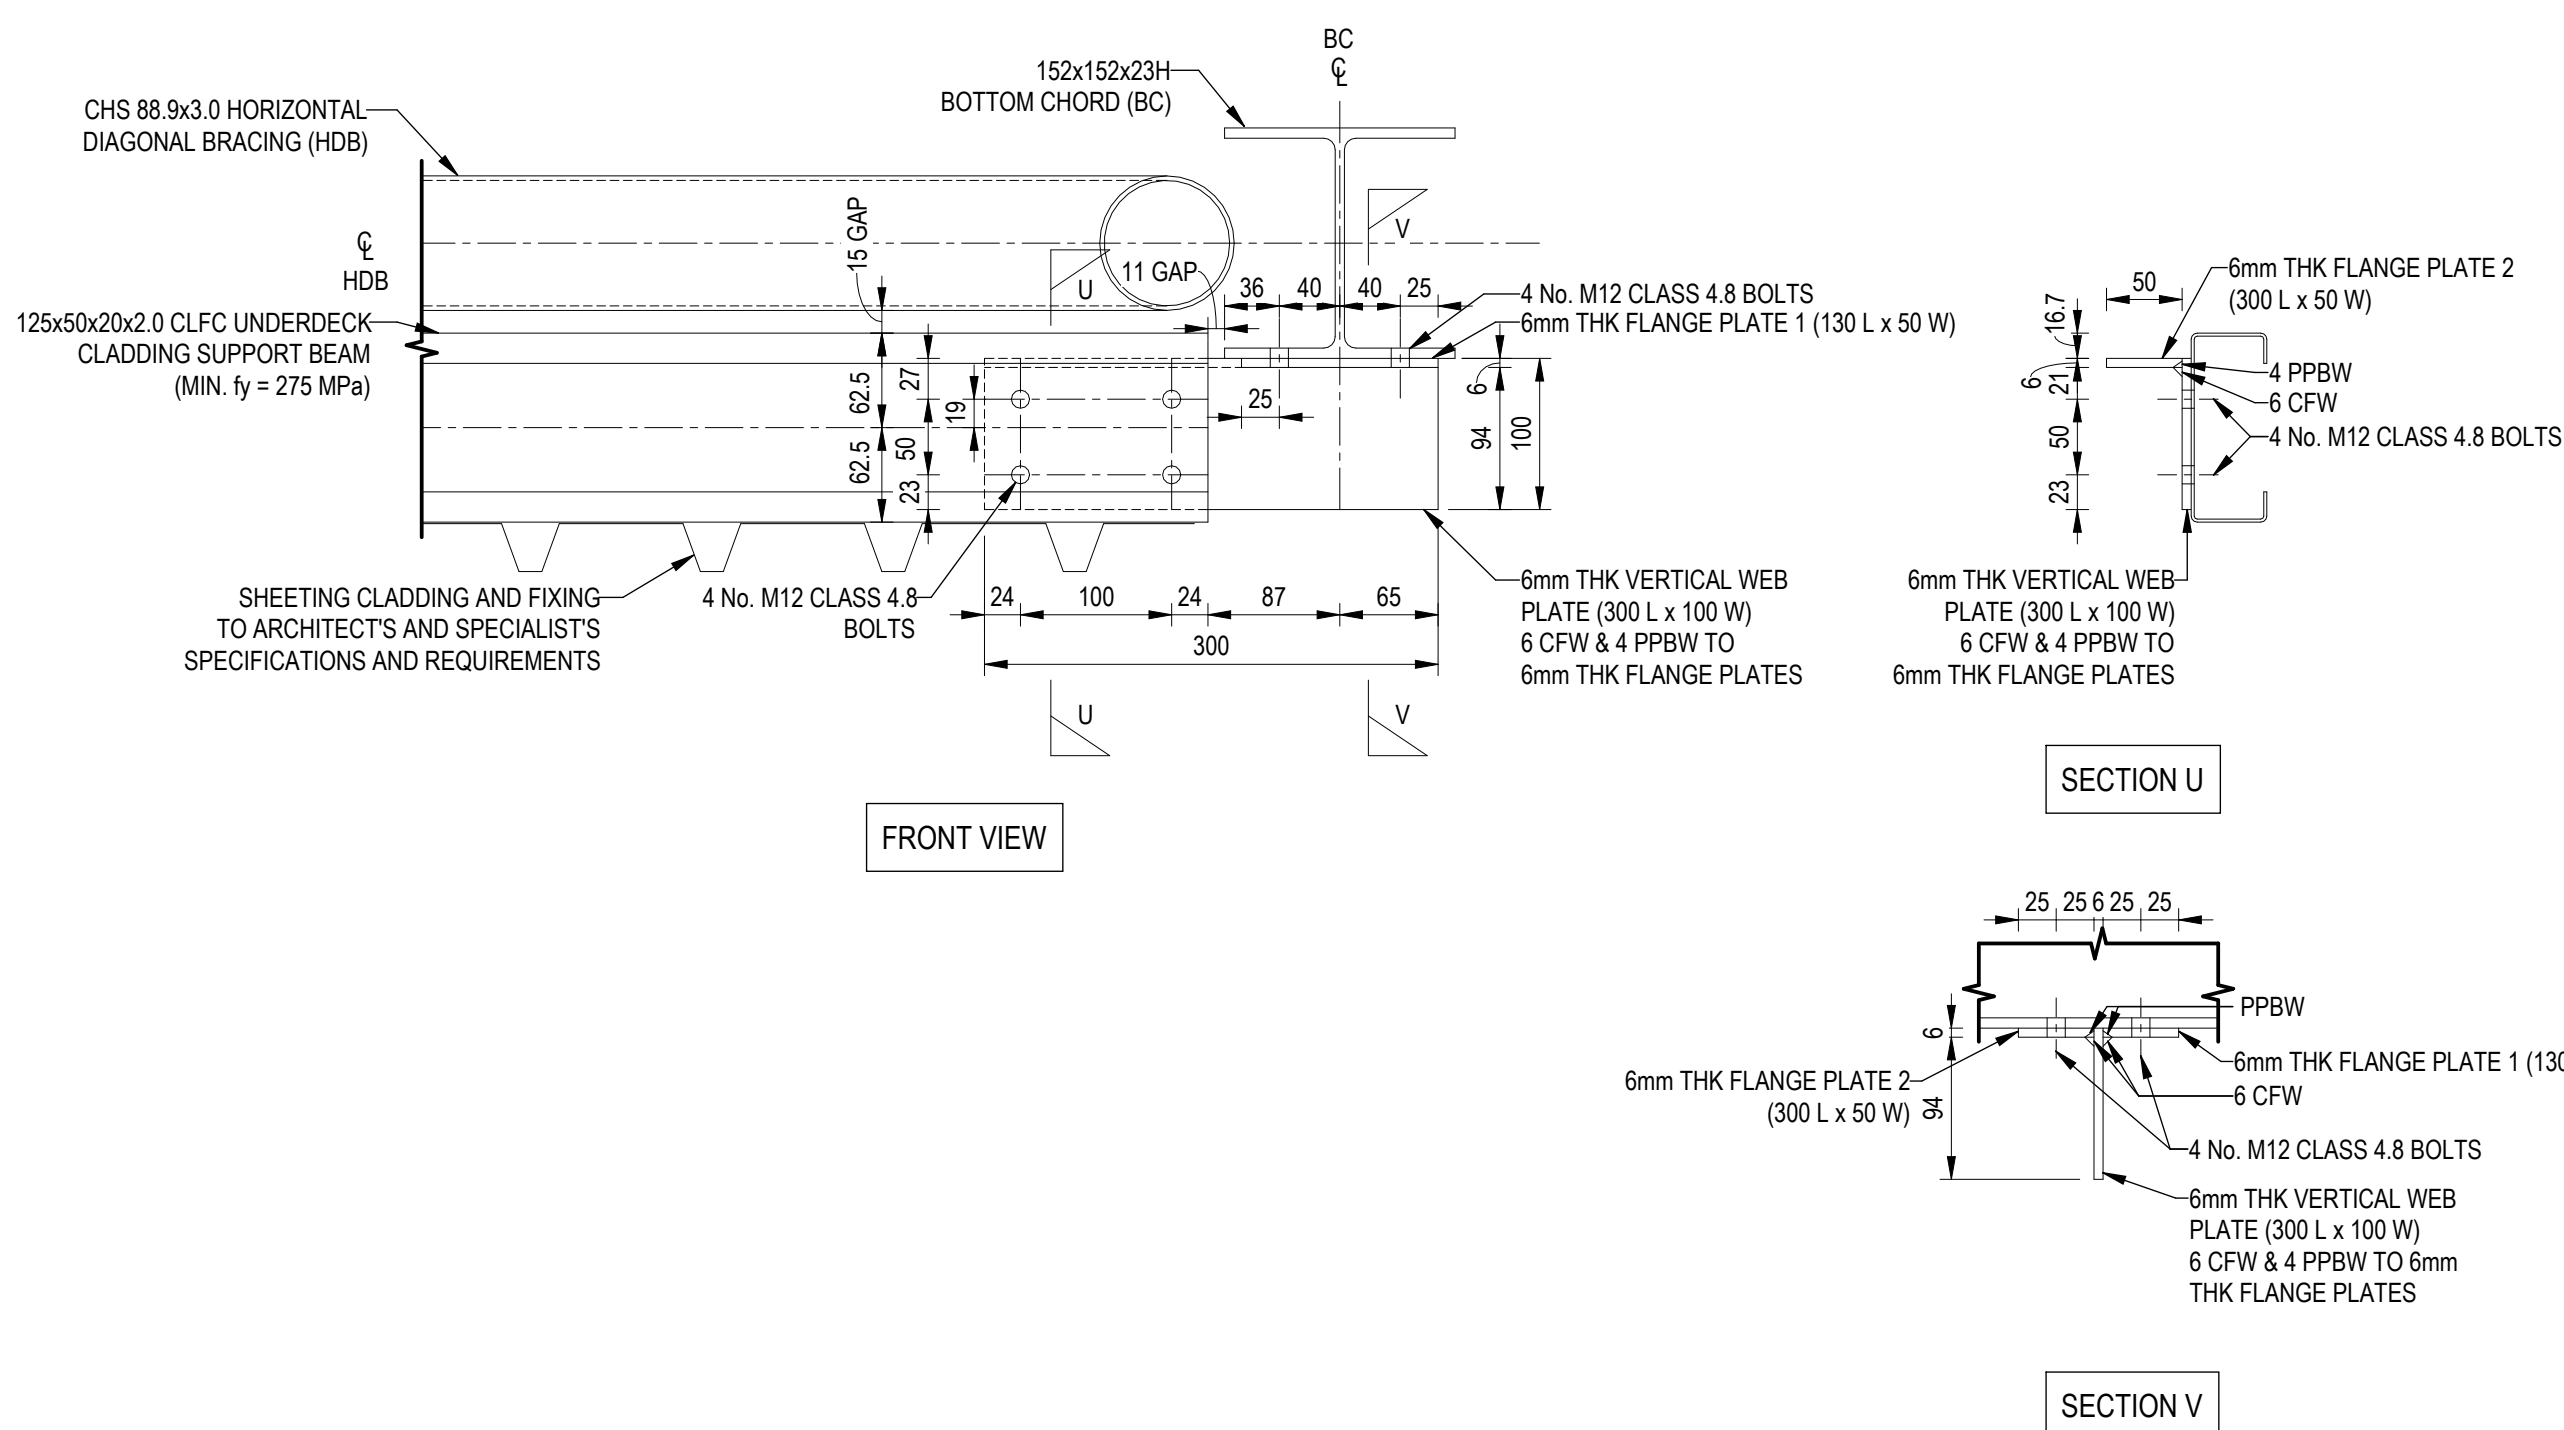

UNDERDECK CLADDING SUPPORT BEAM (CFLC) END CONNECTION DETAIL
1:5