


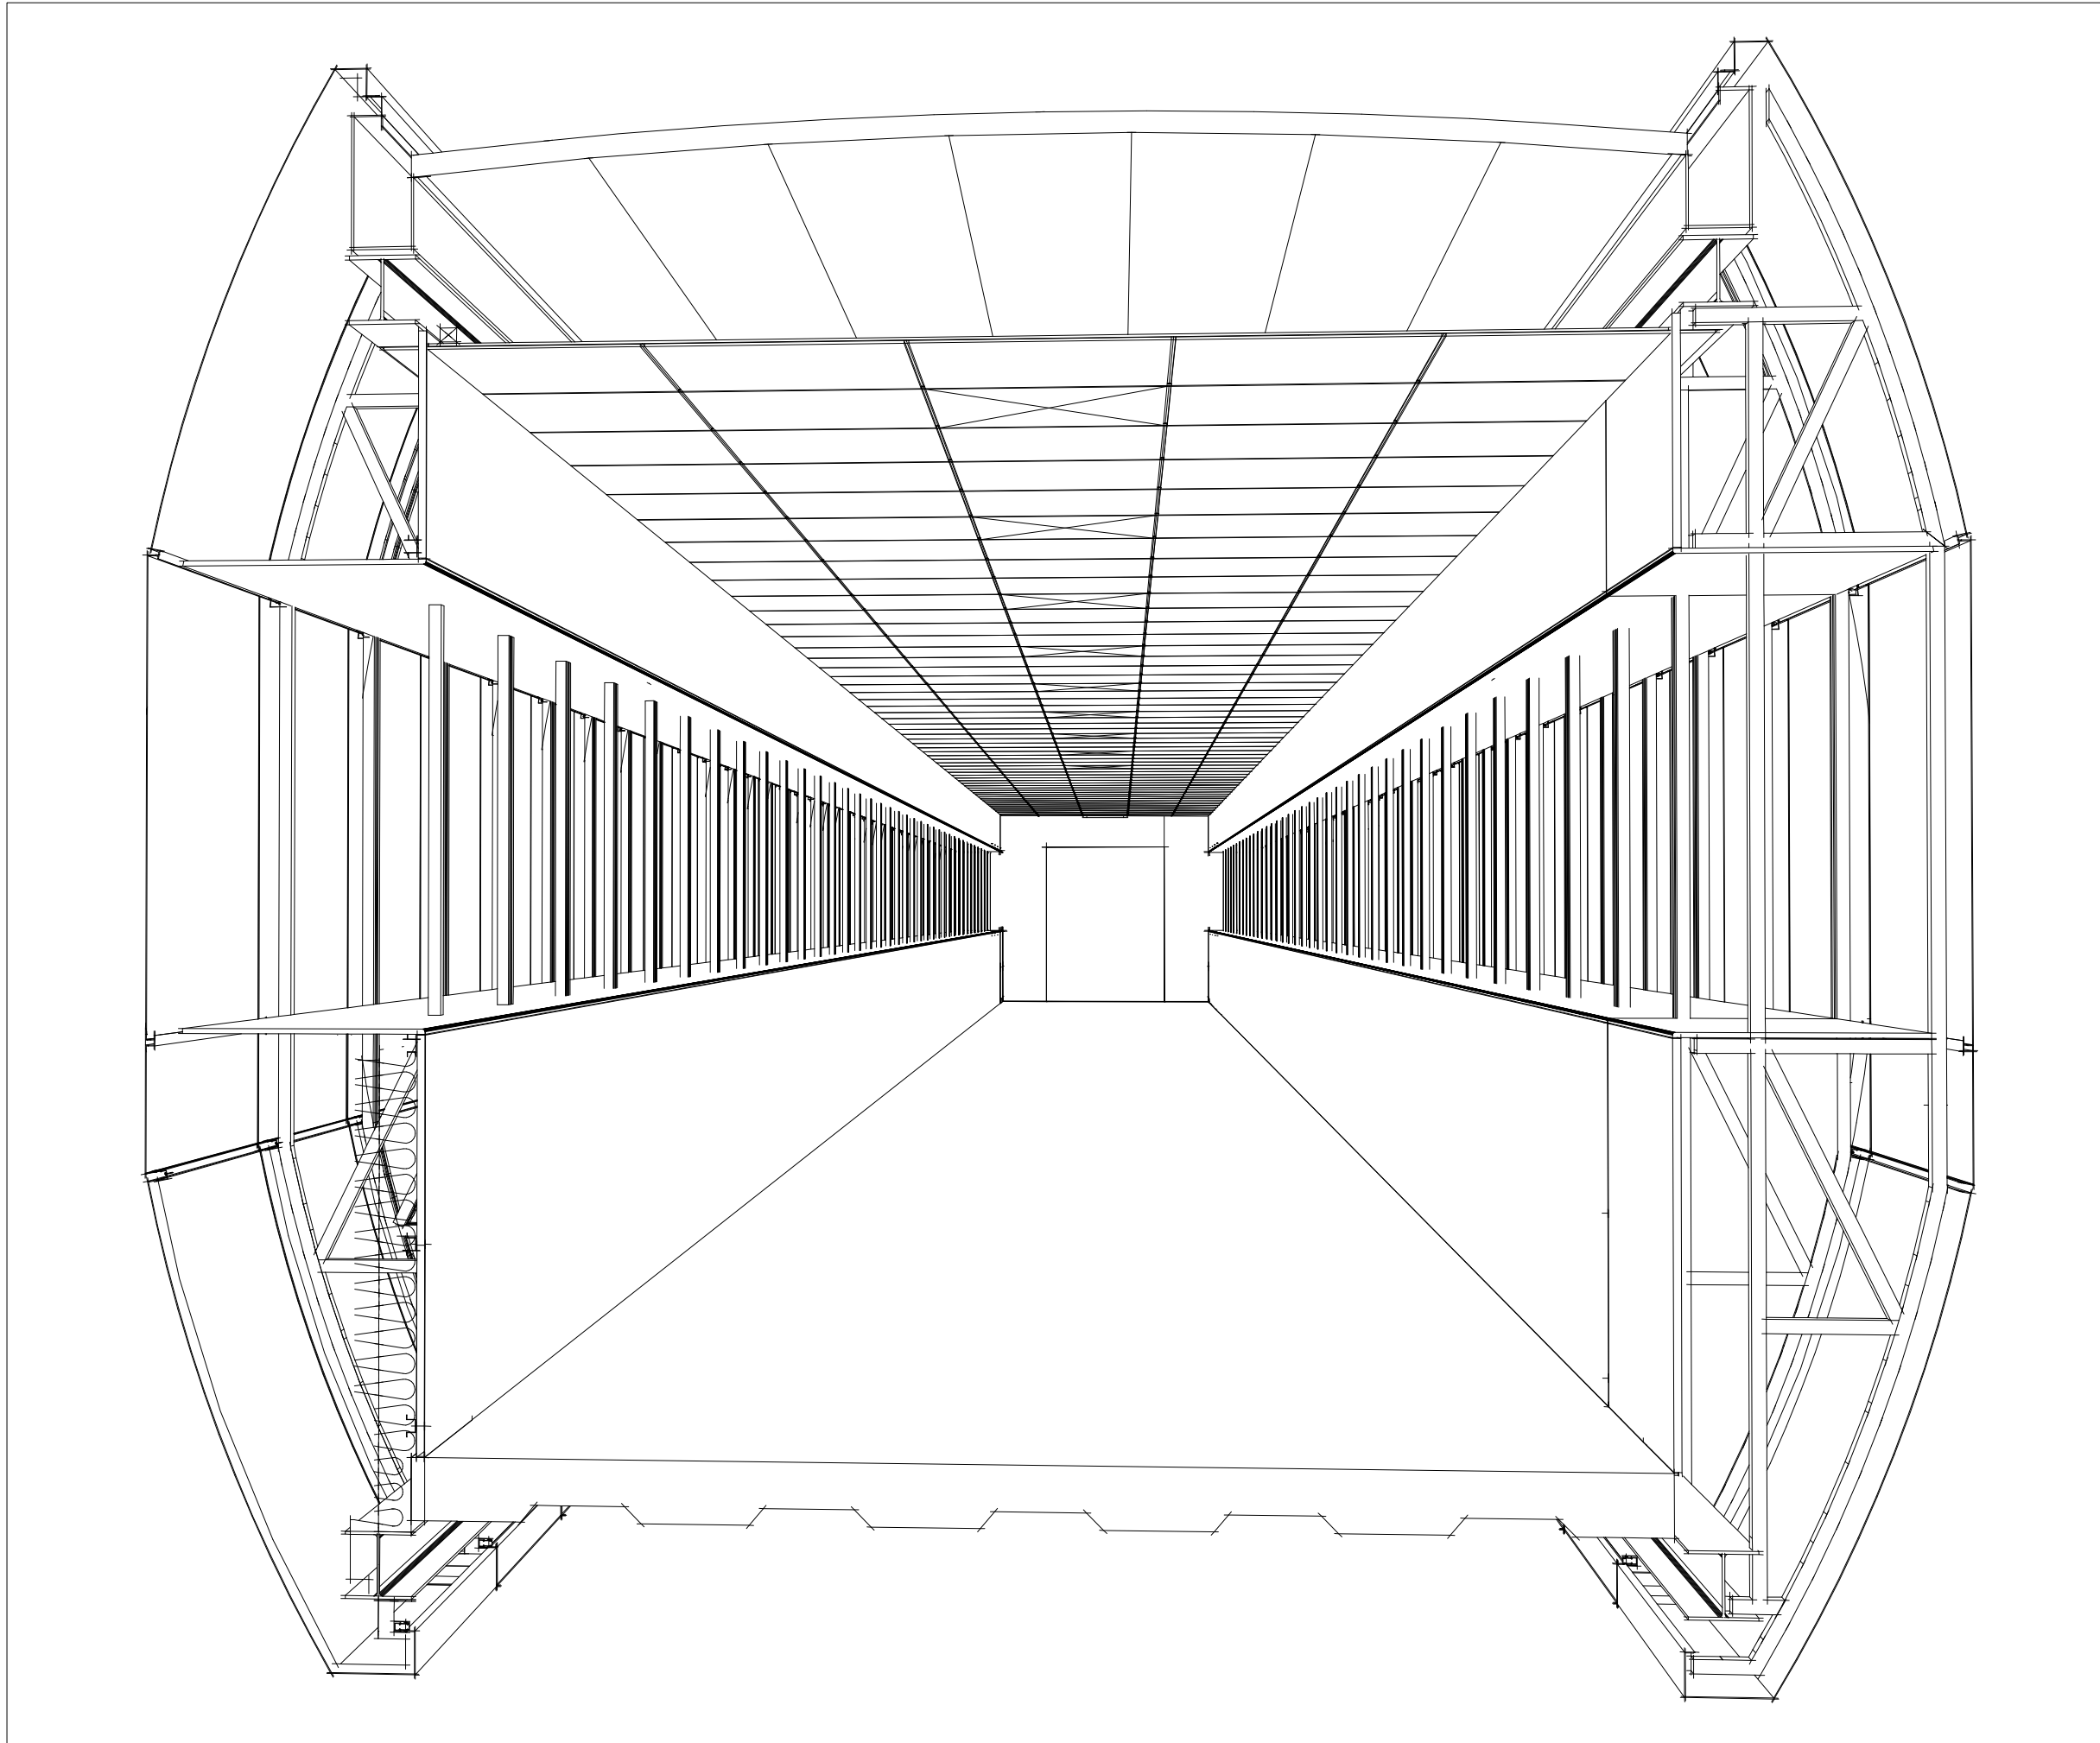
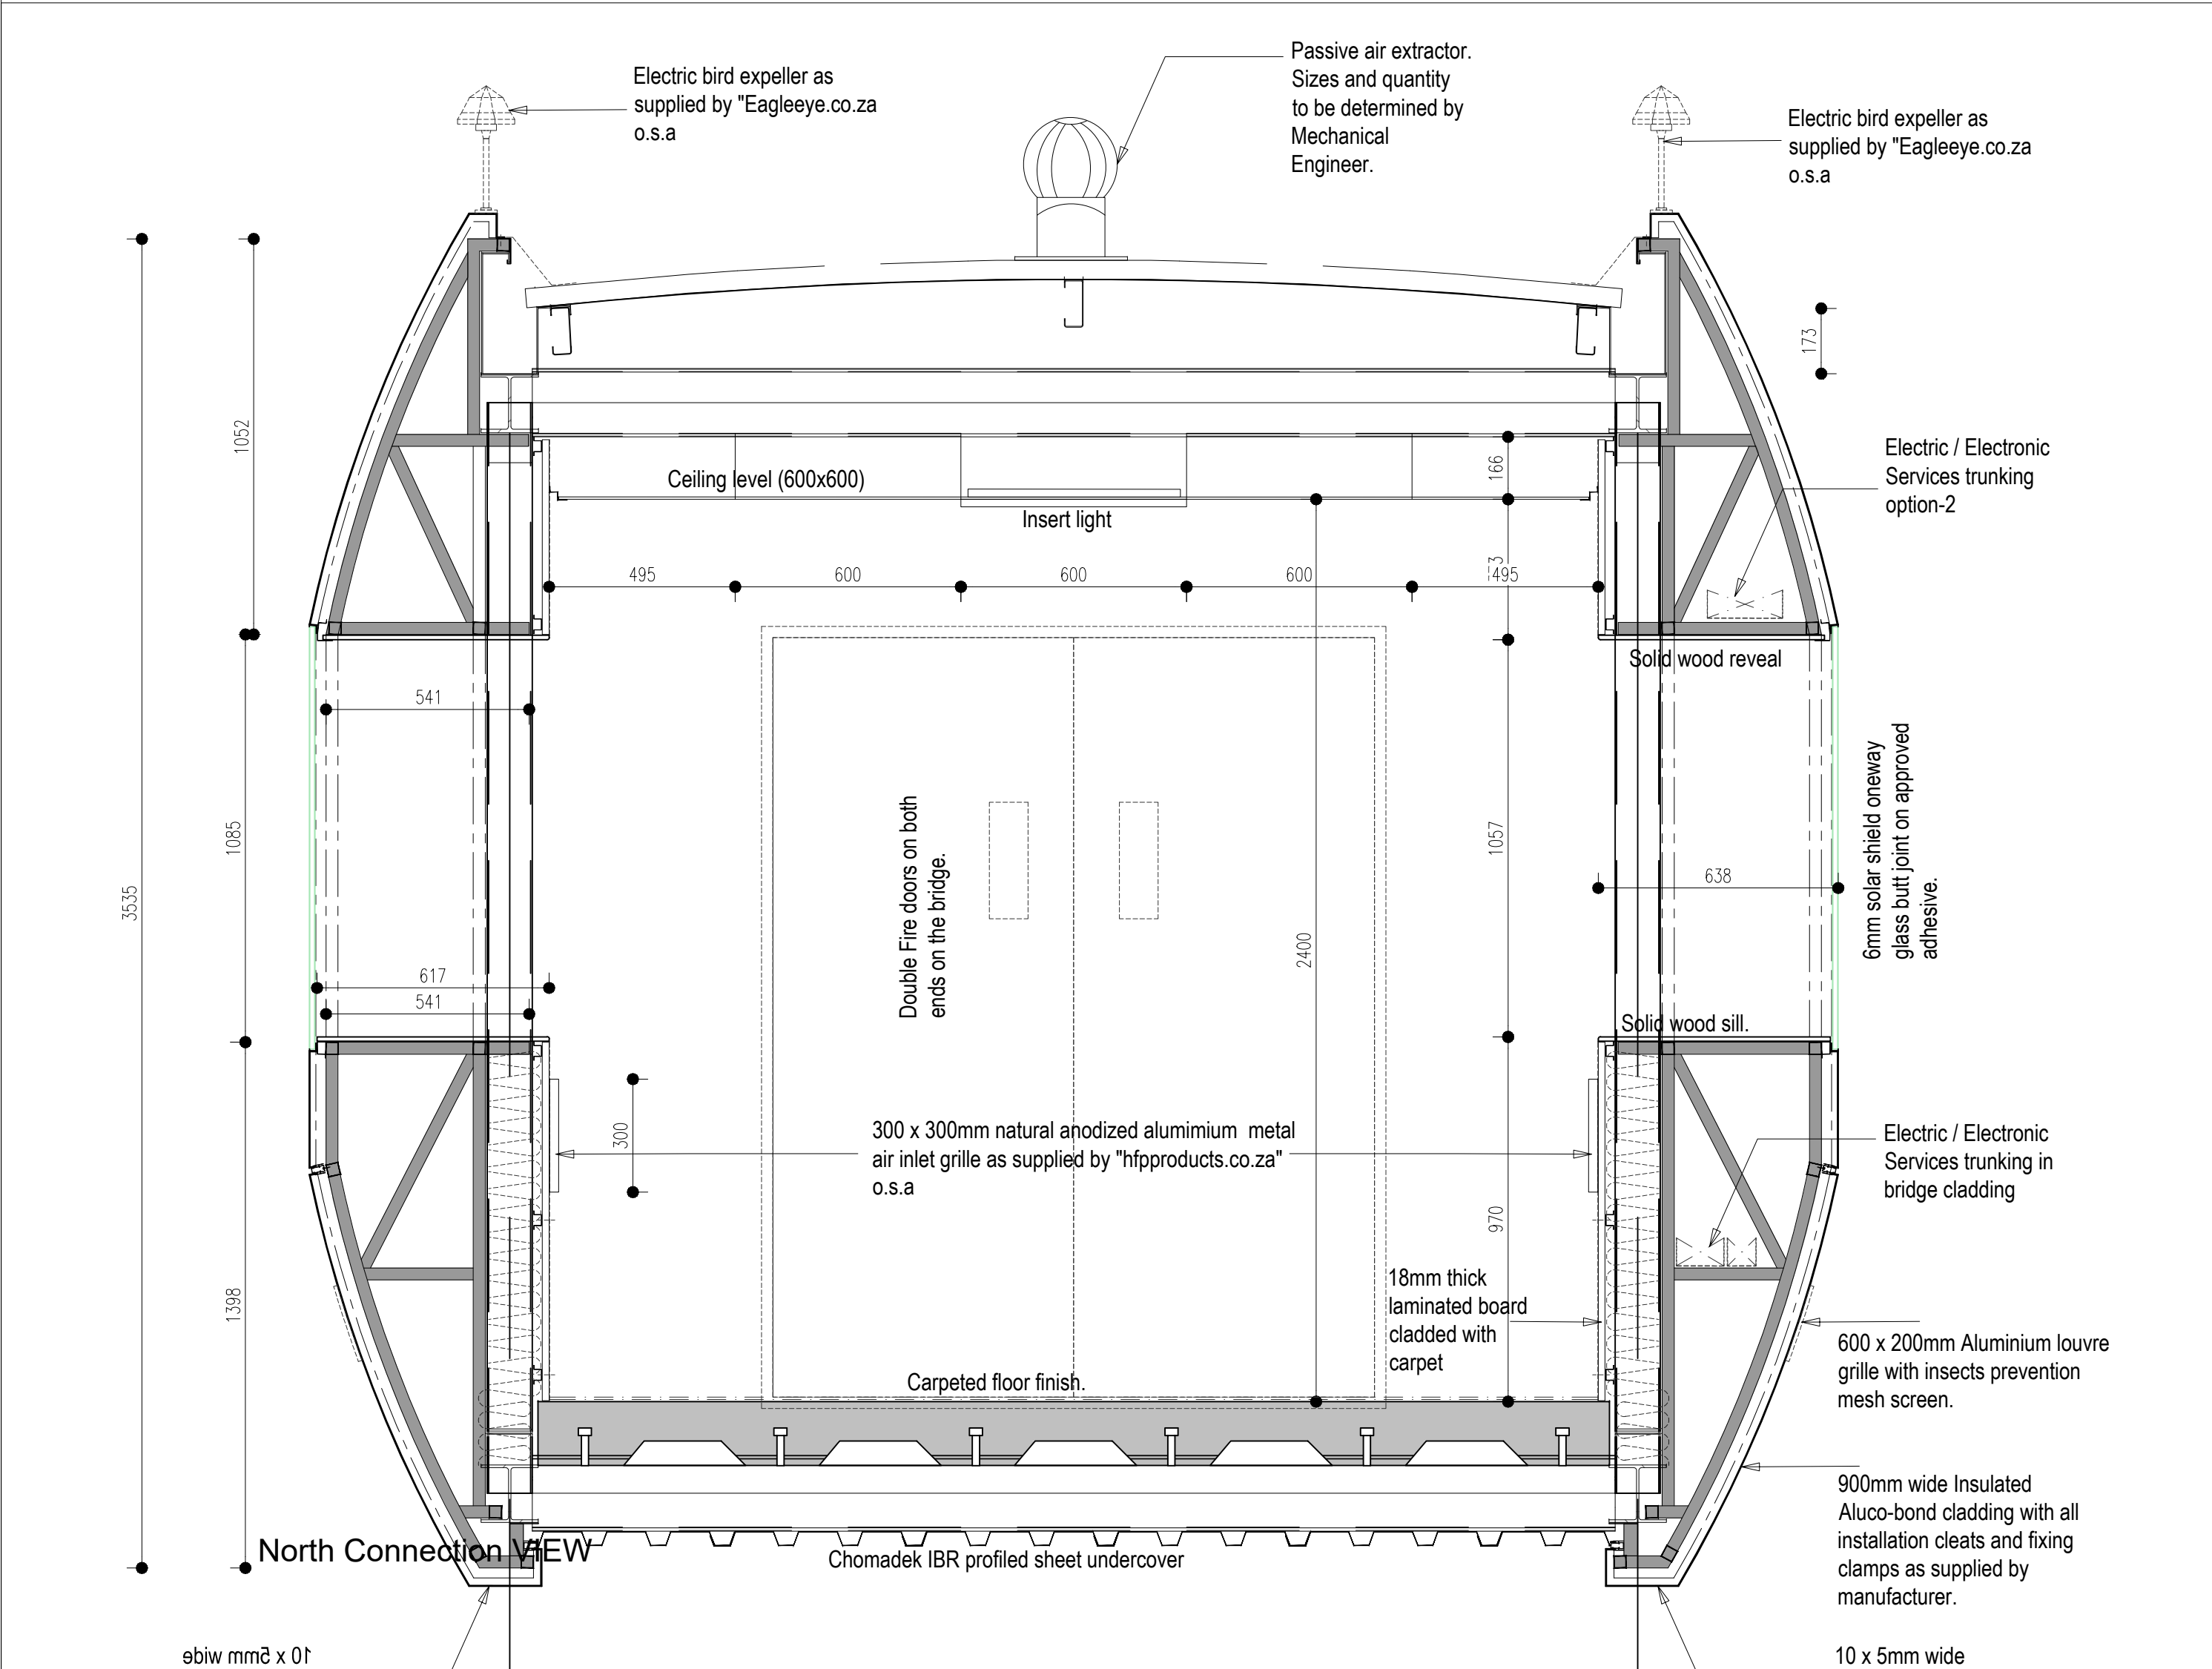
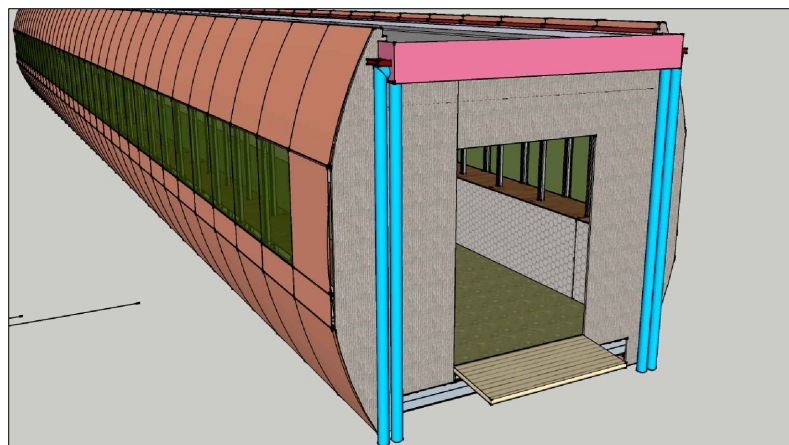
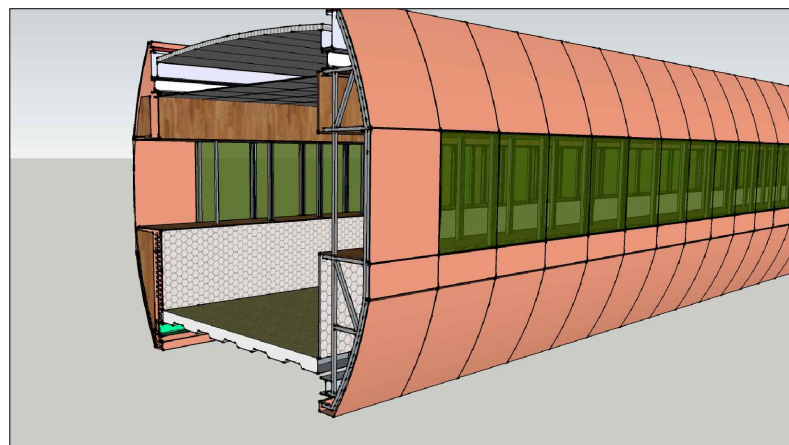
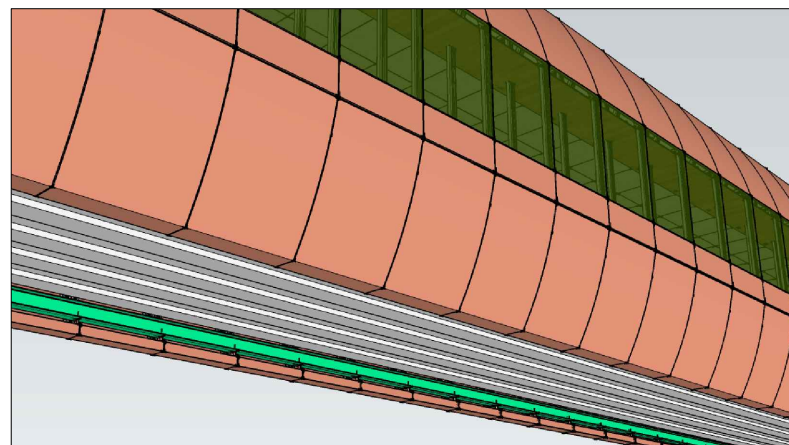
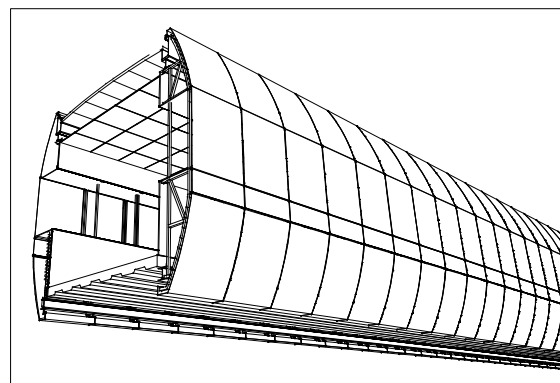
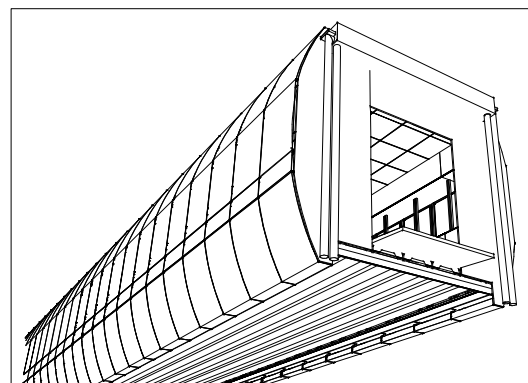


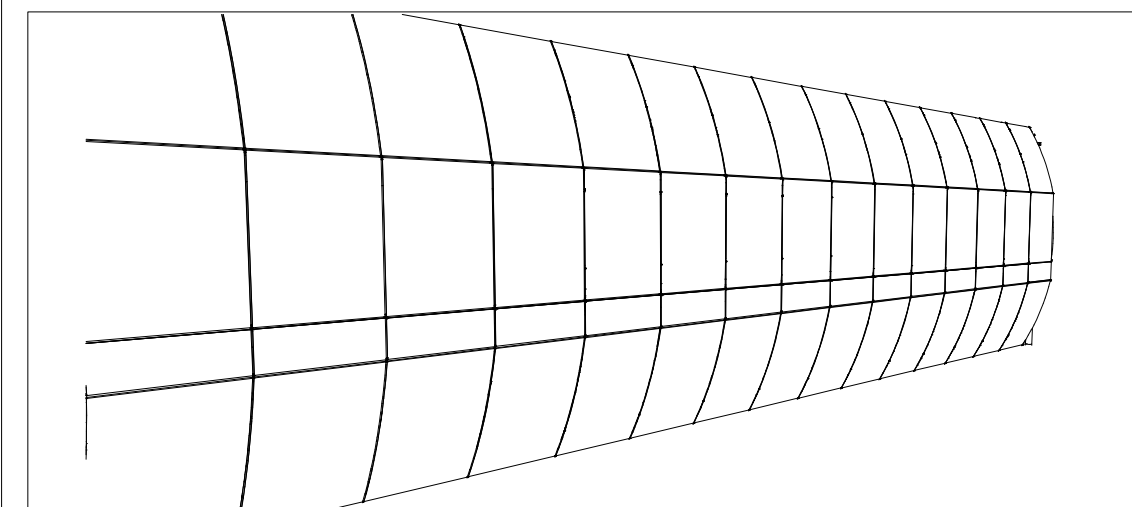

1 CROSS SECTIONAL DETAILS
1 : 50

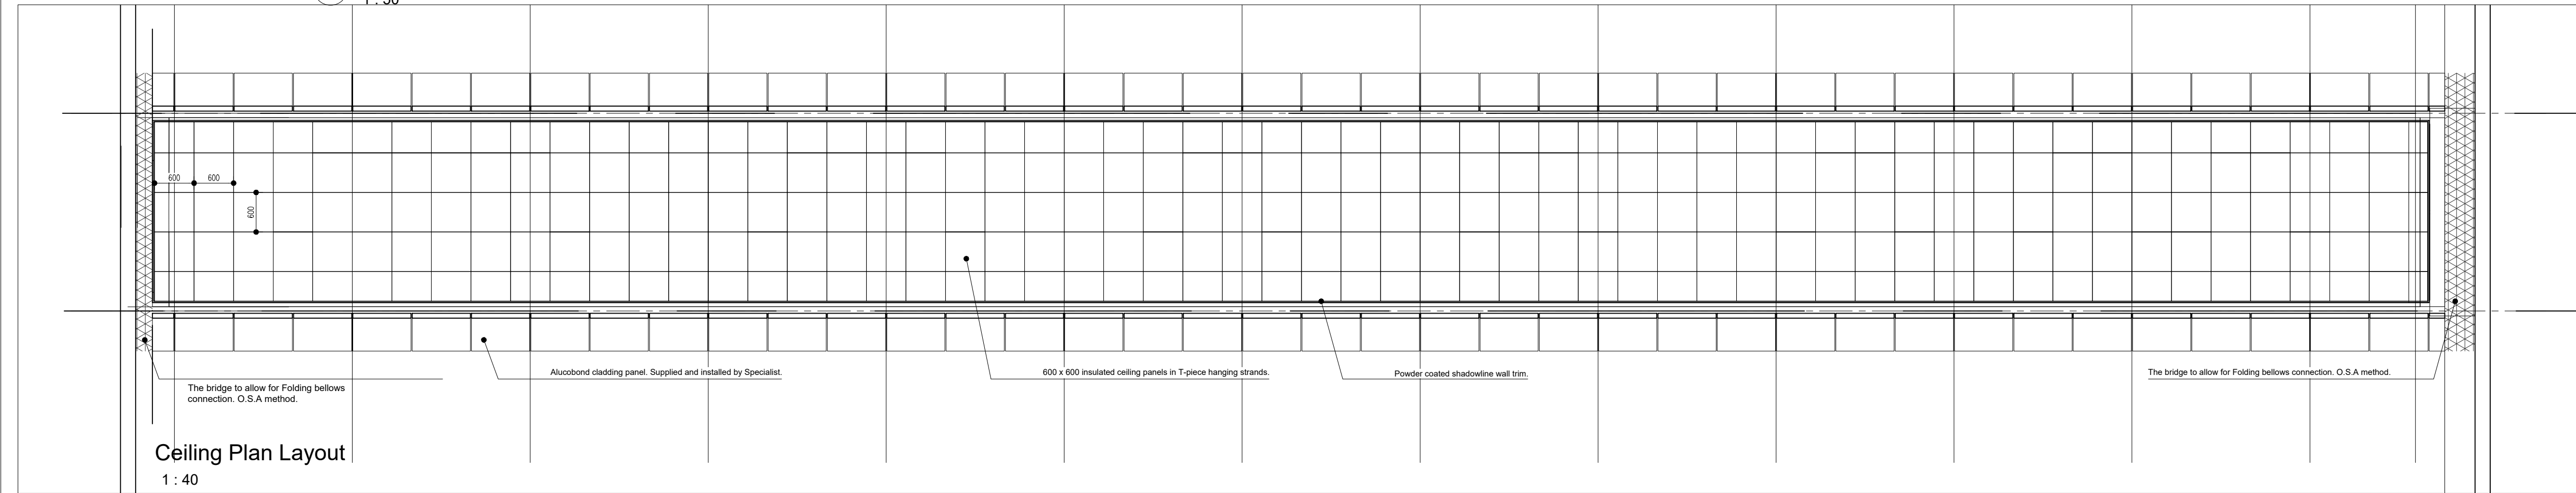

Bridge underside VIEW

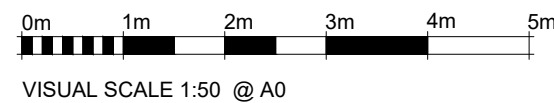

GENERAL NOTES:
All boundaries, dimensions and levels are to be checked on site before construction and any discrepancies are to be reported to the Architect.
Partial Service: Any discrepancies with site or other information is to be advised to the Architect and direction or approval is to be sought before the implementation of the detail.
Do not scale this drawing.
For the purpose of coordination, all relevant parties must check this information prior to implementation and report any discrepancies to the Architect.

REVISIONS			
NO.	DATE	DESCRIPTION	REV BY:
A	27/08/24	Issued for Review	TJM

IS COPYRIGHT. THIS DRAWING MAY NOT BE REPRODUCED OR TRANSMITTED IN ANY FORM OR BY ANY MEANS IN PART OR IN WHOLE WITHOUT THE PERMISSION OF THE DESIGNER.
ALL WORK TO BE CARRIED OUT IN ACCORDANCE WITH SANS CODE: 1040, NEN & LOCAL AUTHORITY REGULATIONS.
USE FOURED DIMENSIONS ONLY. DO NOT SCALE.
ANY CONSTRUCTION FROM THESE DRAWINGS IS AT OWNER'S RISK.
ALL DIMENSIONS, DIMENSIONS AND LEVELS ARE TO BE CHECKED ON SITE BEFORE CONSTRUCTION AND ANY DISCREPANCIES ARE TO BE REPORTED TO THE ARCHITECT.
PARTIAL SERVICE: ANY DISCREPANCIES WITH SITE OR OTHER INFORMATION IS TO BE ADVISED TO THE ARCHITECT AND DIRECTION OR APPROVAL IS TO BE SOUGHT BEFORE IMPLEMENTATION OF THE DETAIL.
FOR THE PURPOSE OF COORDINATION, ALL RELEVANT PARTIES MUST CHECK THIS INFORMATION PRIOR TO IMPLEMENTATION AND REPORT ANY DISCREPANCIES TO THE ARCHITECT.
Architect: Tshirwa Juma (P. Arch 2471225)
Signature: [Signature] Date: 19/08/2024



Client: Government Printing Works
Signature: _____ Date: _____



PROJECT: PROPOSED NEW PEDESTRIAN LINK BRIDGE FOR GOVERNMENT PRINTING WORKS DEPARTMENT
ADDRESS: ERF 3285 & 3619 Skinner Street, Pretoria Central, 0002, RSA.
Drawing Code: G1 Offices
Zone 2:
Paper Size: A0
Scale: AS SHOWN
Drawn: T.J.M.
Checked: T.J.M.
Date: 3/08/2024
PROJECT No: GPW/B/2024/02
Drawing No: B100-03/1
REVISION: 1